


FINAL SURVEY	SURVEYED	BY	DATE
NO. 1	NO. 1		
AREAS CHECKED	AREAS CHECKED		

ORIGINAL SURVEY	SURVEYED	BY	DATE
NO. 1	NO. 1		
AREAS CHECKED	AREAS CHECKED		

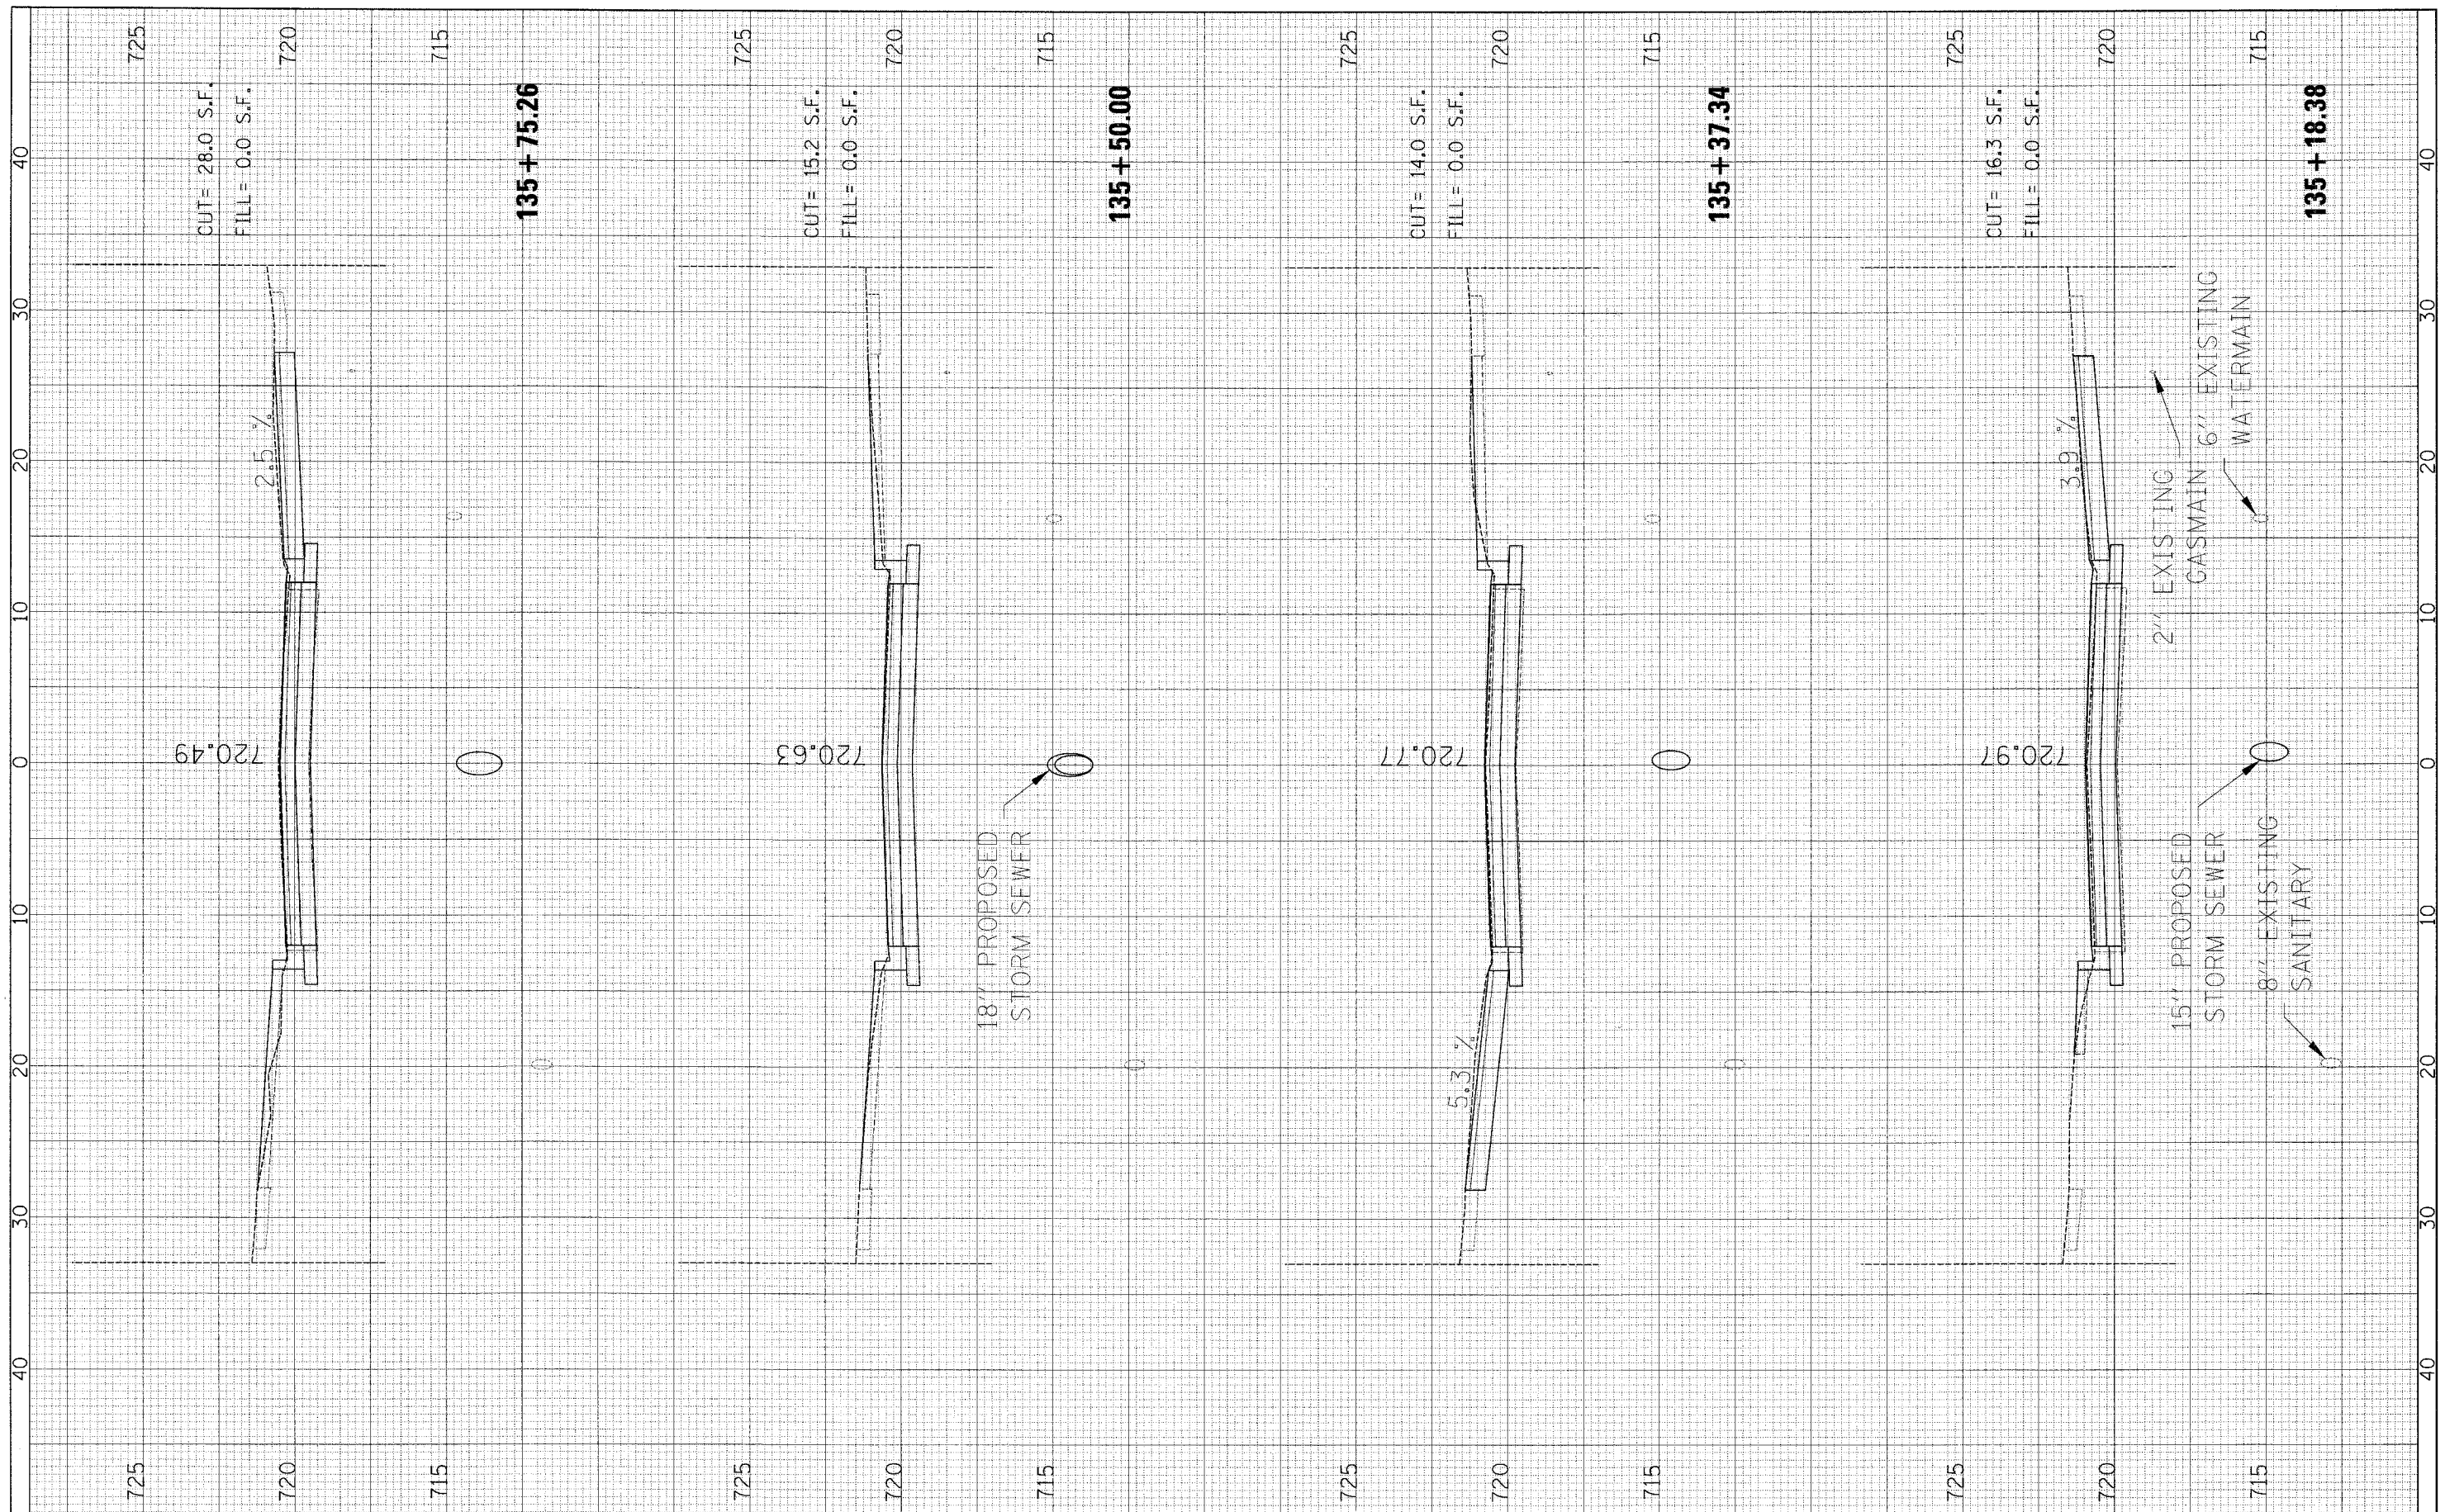

FILE NAME =	USER NAME = #USERS	DESIGNED -	REVISED -	<b>STATE OF ILLINOIS DEPARTMENT OF TRANSPORTATION</b>	<b>SUNSET DRIVE - CROSS SECTIONS</b>	F.A.U. RTE.	SECTION	COUNTY	TOTAL SHEETS	SHEET NO.	
pr\v04090 - sunset phase 11\plans\sheet\v04090	ksst0101.dgn	DRAWN -	REVISED -			2426	06-00082-00-PV	DuPAGE	63	52	
PLOT SCALE = 4.72" / IN.		CHECKED -	REVISED -			CONTRACT NO. 63015					
PLOT DATE = 2/22/2008		DATE -	REVISED -			FED. ROAD DIST. NO. ILLINOIS FED. AID PROJECT					
						SCALE: SHEET NO. 8 OF 19 SHEETS STA. 135+18.38 TO STA. 135+75.26					