


FINAL SURVEY	SURVEYED	BY	DATE
NOTE BOOK NO.	PLOTTED		
	AREAS CHECKED		

ORIGINAL SURVEY	SURVEYED	BY	DATE
NOTE BOOK NO.	PLOTTED		
	AREAS CHECKED		

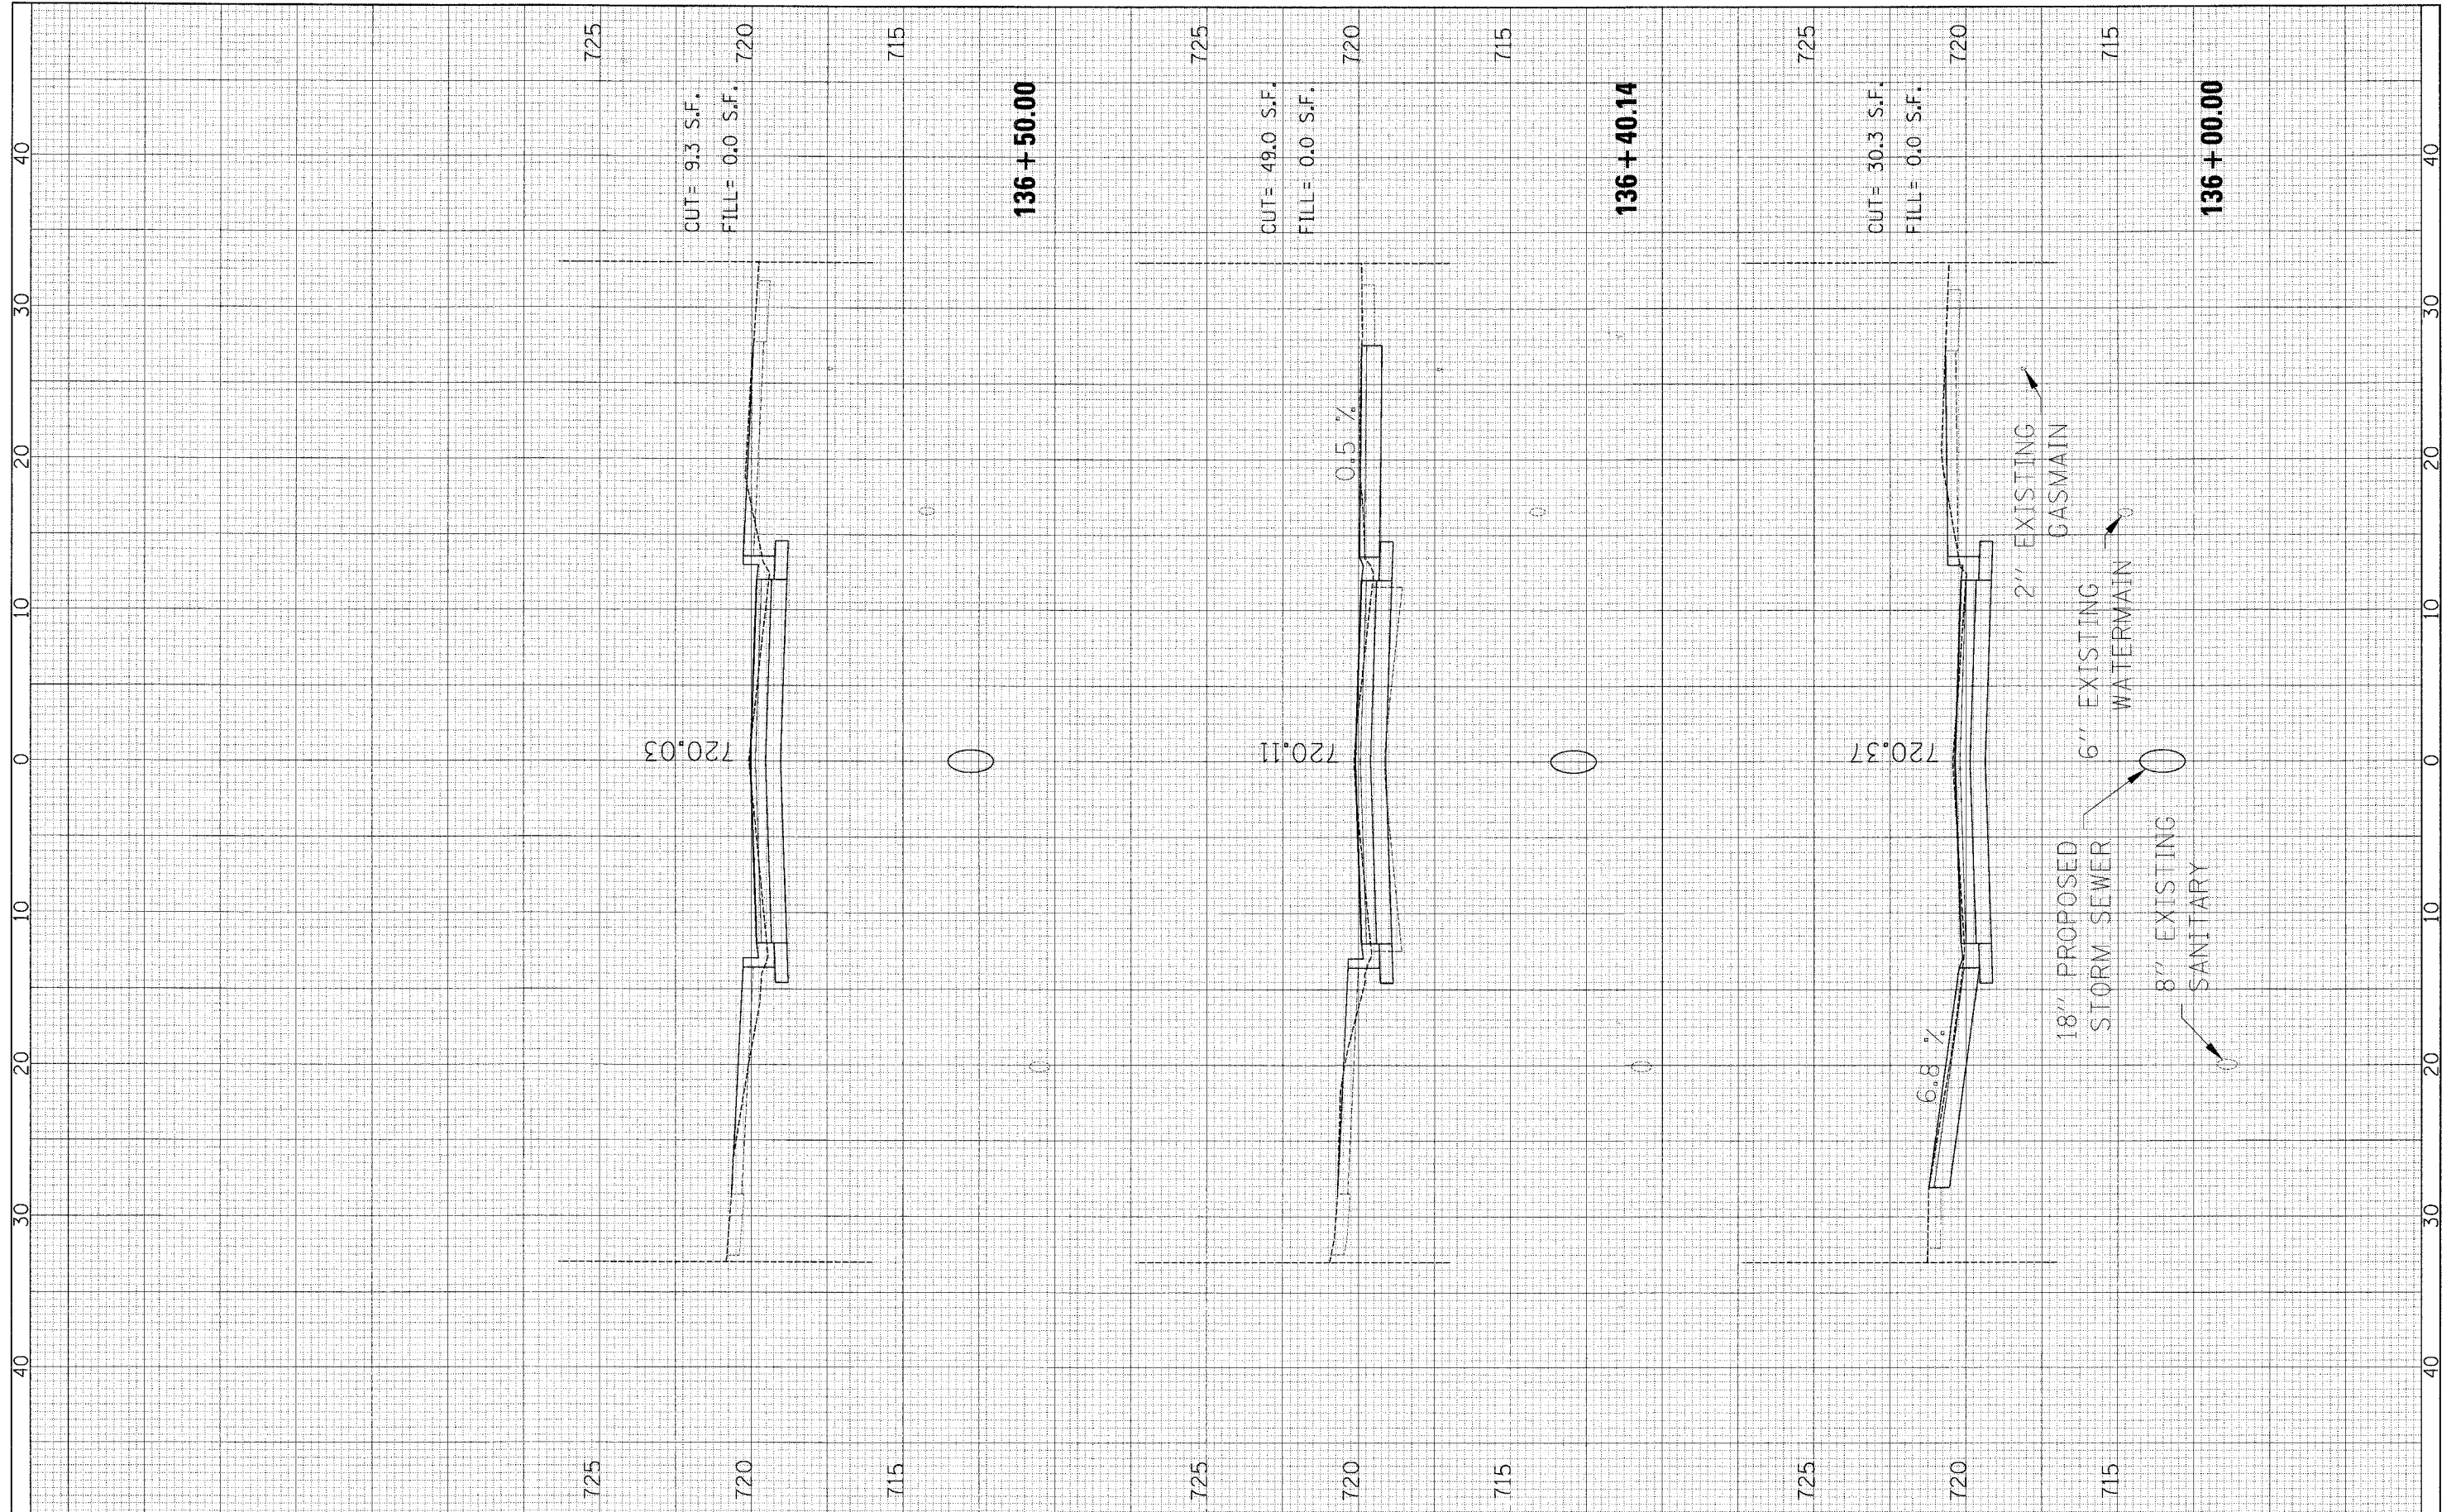

FILE NAME =	USER NAME = #USER*	DESIGNED -	REVISED -	<p align="center">STATE OF ILLINOIS DEPARTMENT OF TRANSPORTATION</p> <p align="center">SUNSET DRIVE - CROSS SECTIONS</p>	F.A.U. RTE.	SECTION	COUNTY	TOTAL SHEETS	SHEET NO.
pr\24298 - sunset phase 11\plans\sheets\1024298.dgn		DRAWN -	REVISED -		2426	06-00082-00-PV	DUPAGE	63	53
PLOT SCALE = 4.72' / IN.		CHECKED -	REVISED -		CONTRACT NO. 63015				
PLOT DATE = 2/22/2008		DATE -	REVISED -		FED. ROAD DIST. NO. ILLINOIS FED. AID PROJECT				

SCALE: SHEET NO. 9 OF 19 SHEETS STA. 136+00.00 TO STA. 136+50.00