


FINAL SURVEY NO.	SURVEYED	BY	DATE
	PLOTTED		
	TEMPLATE		
	AREAS CHECKED		

ORIGINAL SURVEY NO.	SURVEYED	BY	DATE
	PLOTTED		
	TEMPLATE		
	AREAS CHECKED		

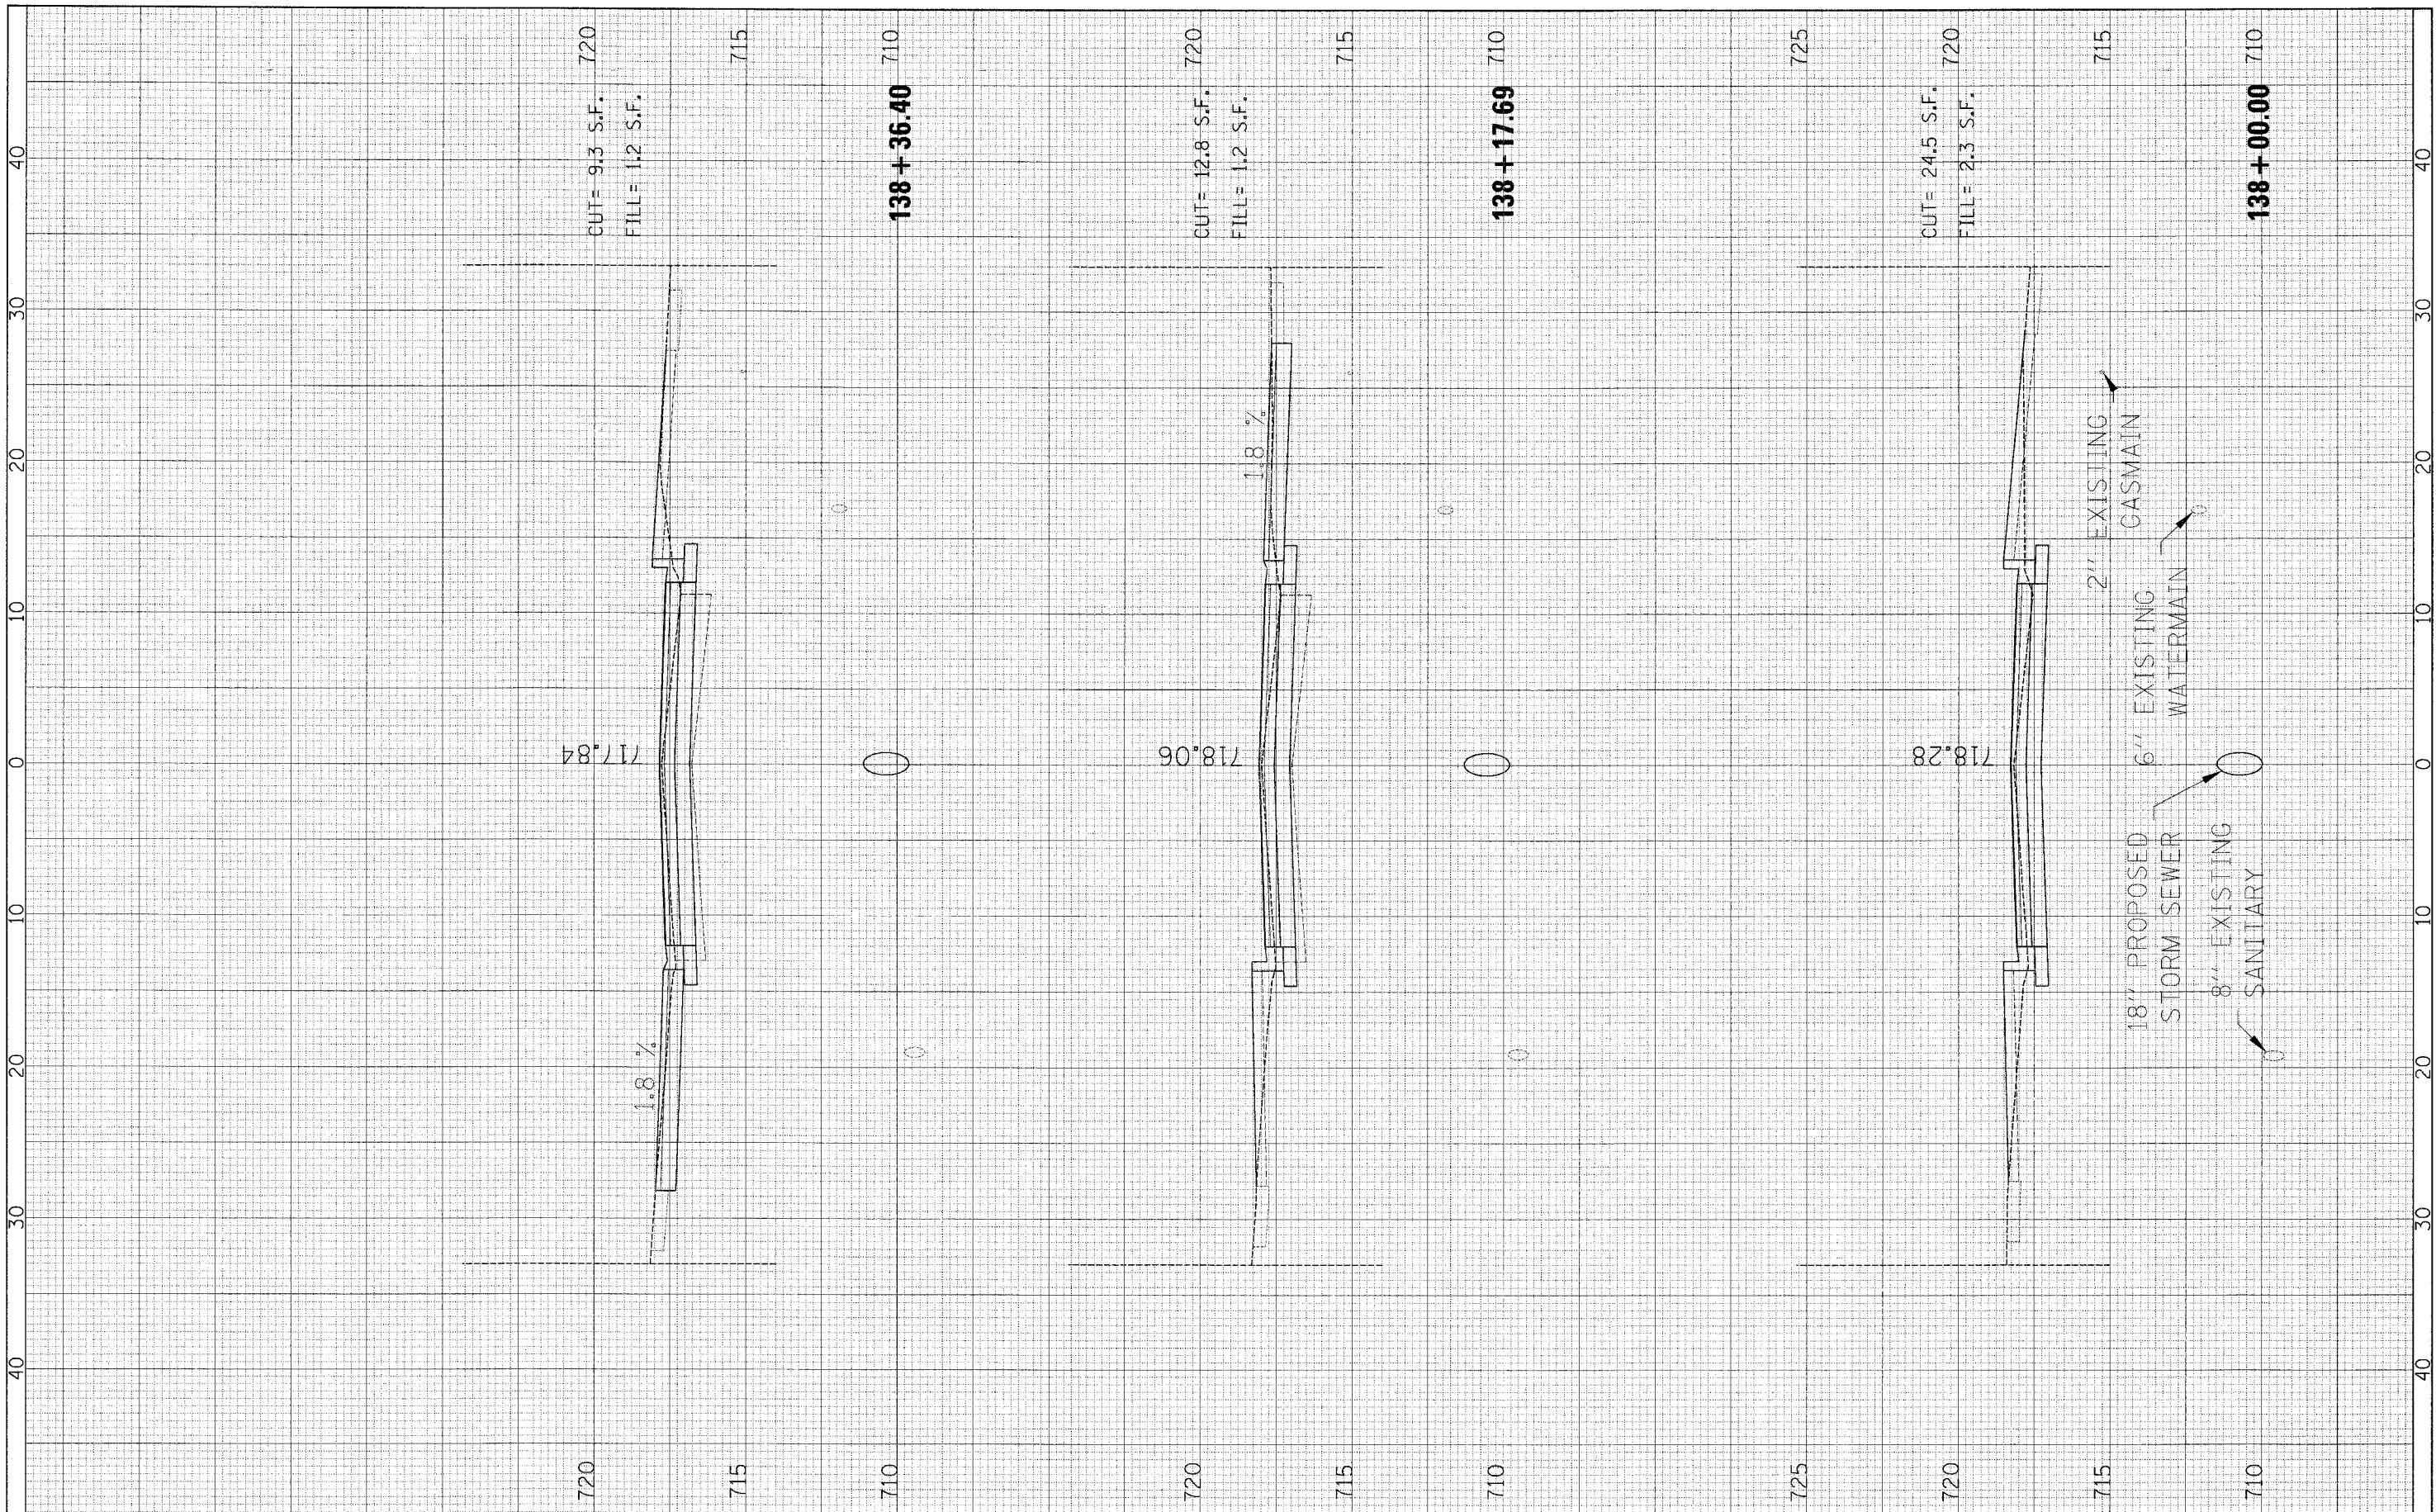

FILE NAME = p:\v04070 - sunset phase 11\plans\sheet\138+00.00.dgn

USER NAME = *USER*
 DESIGNED -
 DRAWN -
 PLOT SCALE = 4.72' / IN.
 CHECKED -
 PLOT DATE = 2/22/2008
 DATE -

REVISED -
 REVISED -
 REVISED -
 REVISED -

**STATE OF ILLINOIS
 DEPARTMENT OF TRANSPORTATION**

SUNSET DRIVE - CROSS SECTIONS

SCALE: SHEET NO. 12 OF 19 SHEETS STA. 138+00.00 TO STA. 138+36.40

F.A.U. RTE.	SECTION	COUNTY	TOTAL SHEETS	SHEET NO.
2426	06-00082-00-PV	DuPAGE	63	56
FED. ROAD DIST. NO.			ILLINOIS FED. AID PROJECT	
			CONTRACT NO. 63015	