


FINAL SURVEY NO.	SURVEYED PLOTTED TEMPLATE AREAS CHECKED	BY	DATE

ORIGINAL SURVEY NO.	SURVEYED PLOTTED TEMPLATE AREAS CHECKED	BY	DATE

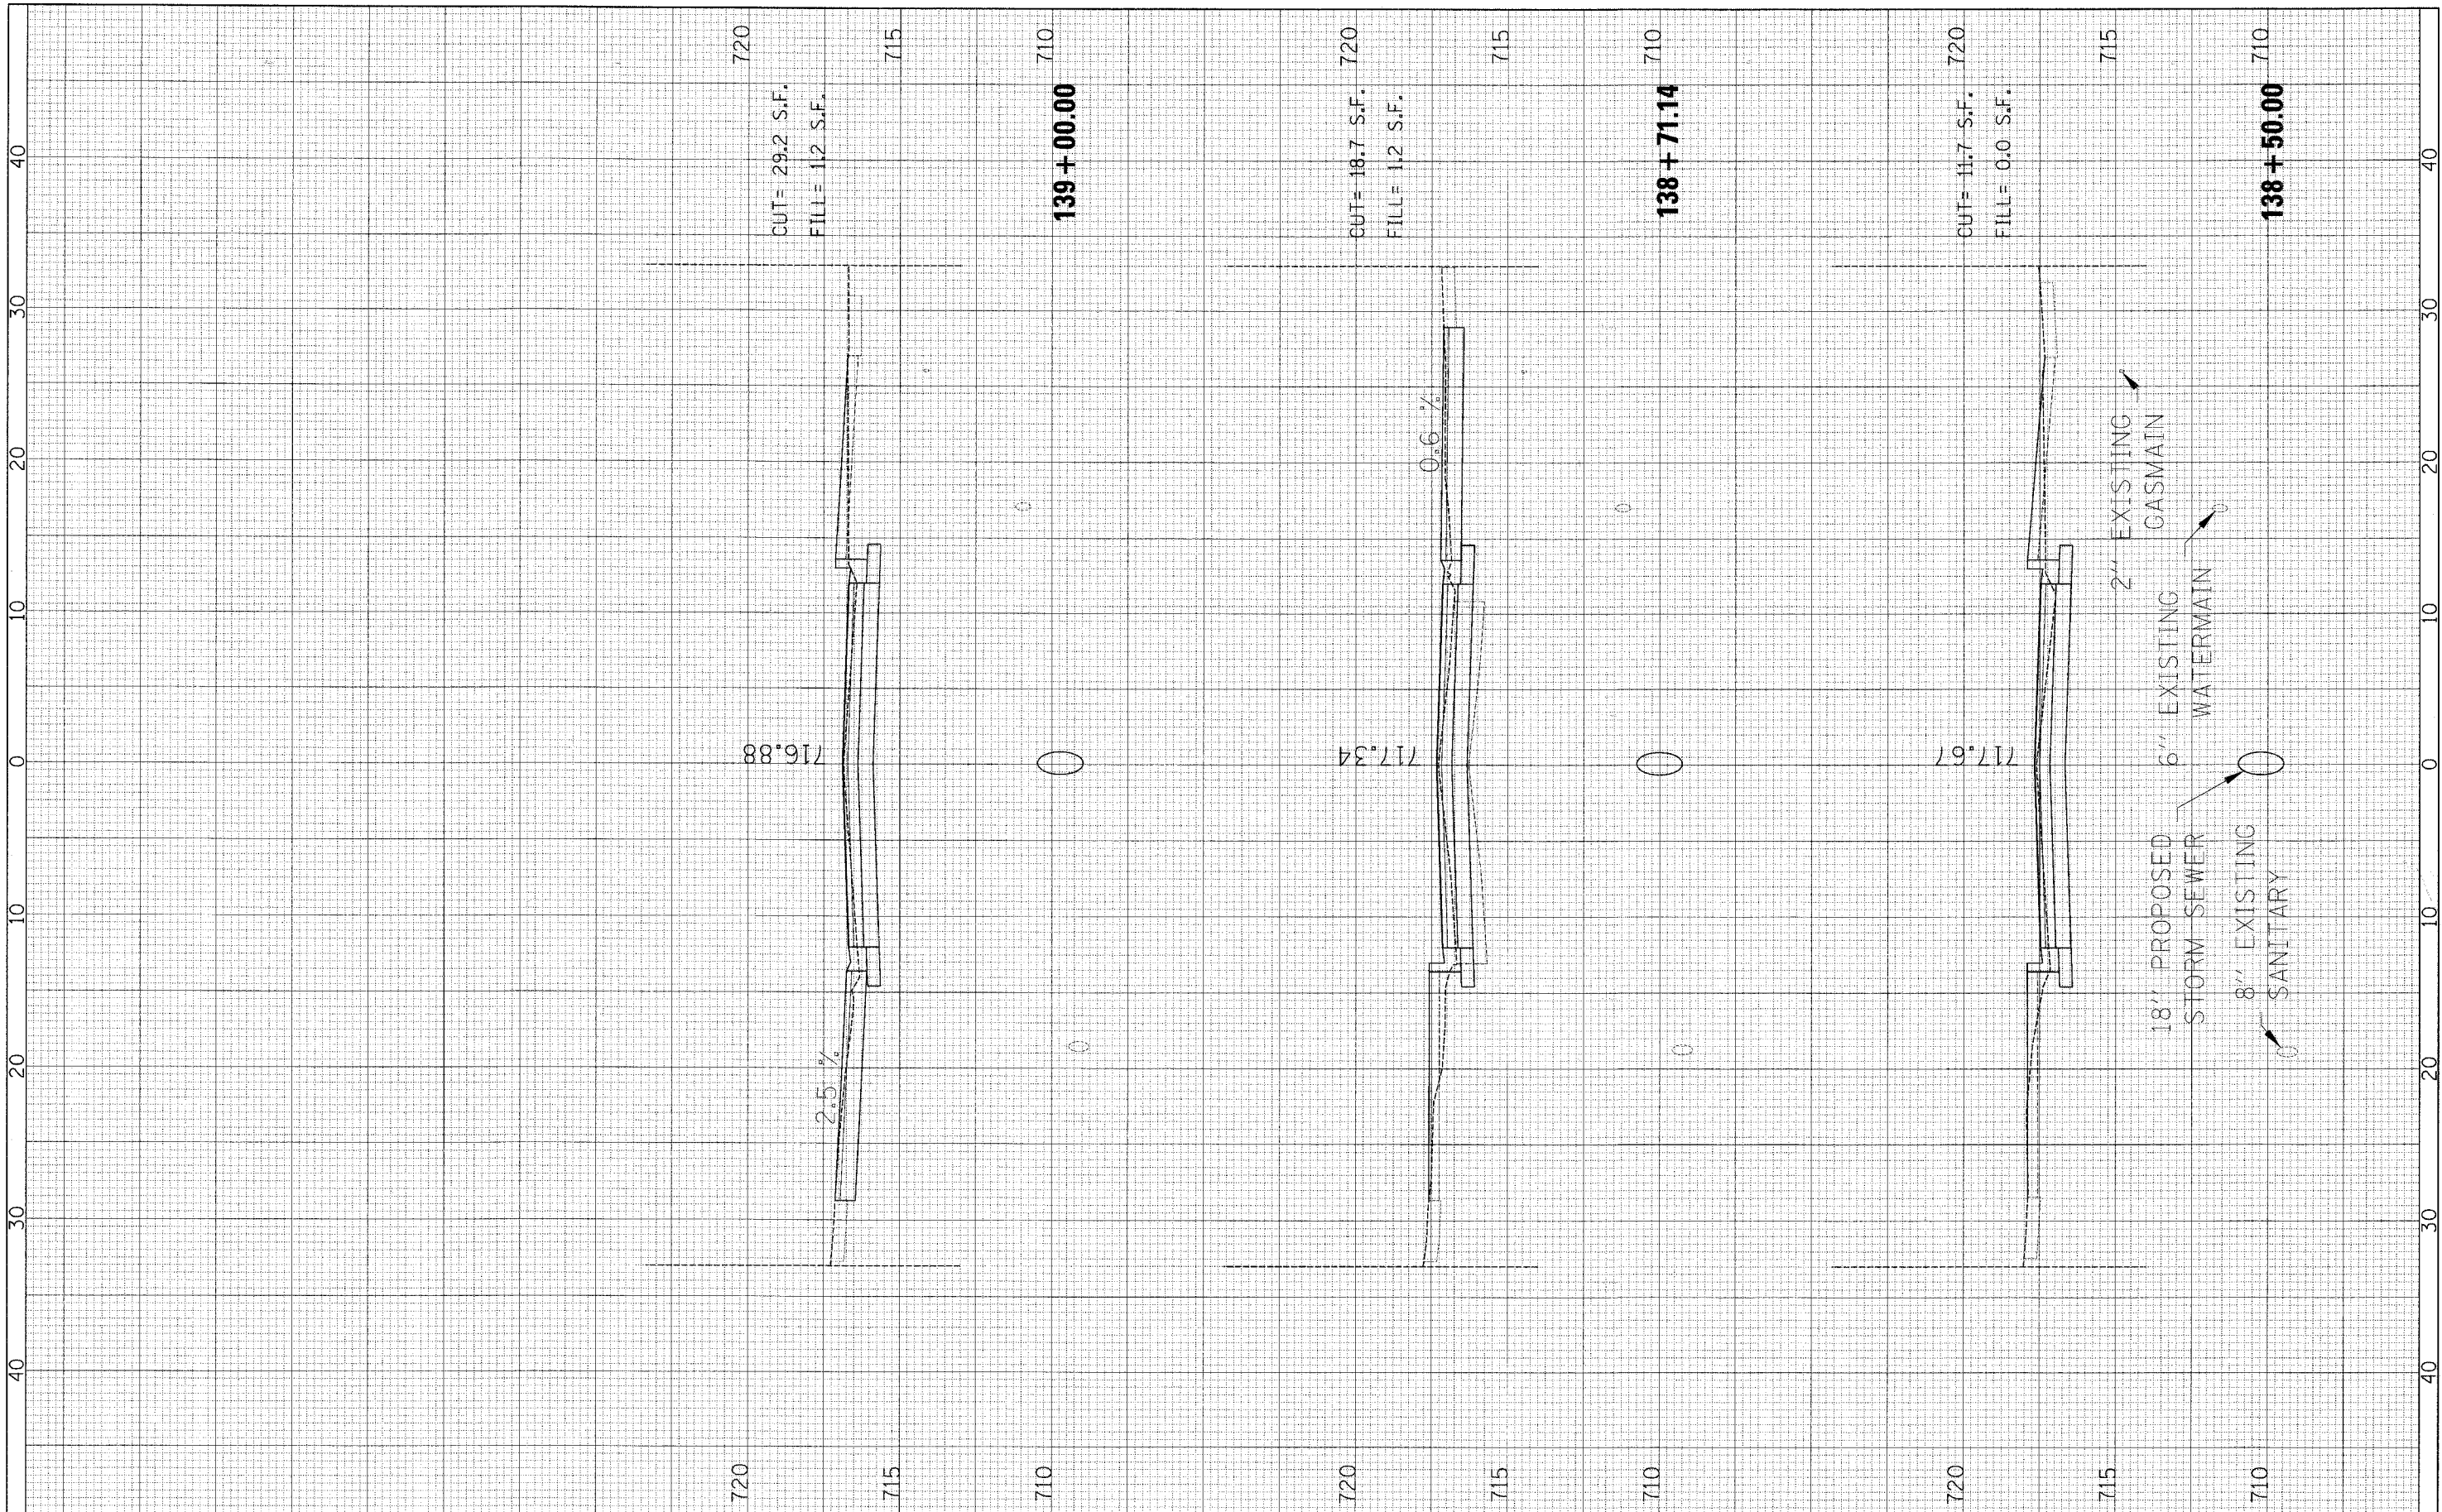

FILE NAME = p:\v04090 - sunset phase 11\plans\sheets\v04090

USER NAME = suser
 USER: suser
 PLOT SCALE = 4.72" / IN.
 PLOT DATE = 2/22/2008

DESIGNED -
 DRAWN -
 CHECKED -
 DATE -

REVISED -
 REVISED -
 REVISED -
 REVISED -

**STATE OF ILLINOIS
 DEPARTMENT OF TRANSPORTATION**

SUNSET DRIVE - CROSS SECTIONS

SCALE: SHEET NO. 13 OF 19 SHEETS STA. 138+50.00 TO STA. 139+00.00

F.A.U. RTE. 2426	SECTION 06-00082-00-PV	COUNTY DuPAGE	TOTAL SHEETS 63	SHEET NO. 57
FED. ROAD DIST. NO. ILLINOIS FED. AID PROJECT			CONTRACT NO. 63015	