


FINAL SURVEY	SURVEYED	BY	DATE
SHEET	PLOTTED		
NOTE BOOK	TEMPLATE		
NO.	AREAS CHECKED		

ORIGINAL SURVEY	SURVEYED	BY	DATE
SHEET	PLOTTED		
NOTE BOOK	TEMPLATE		
NO.	AREAS CHECKED		

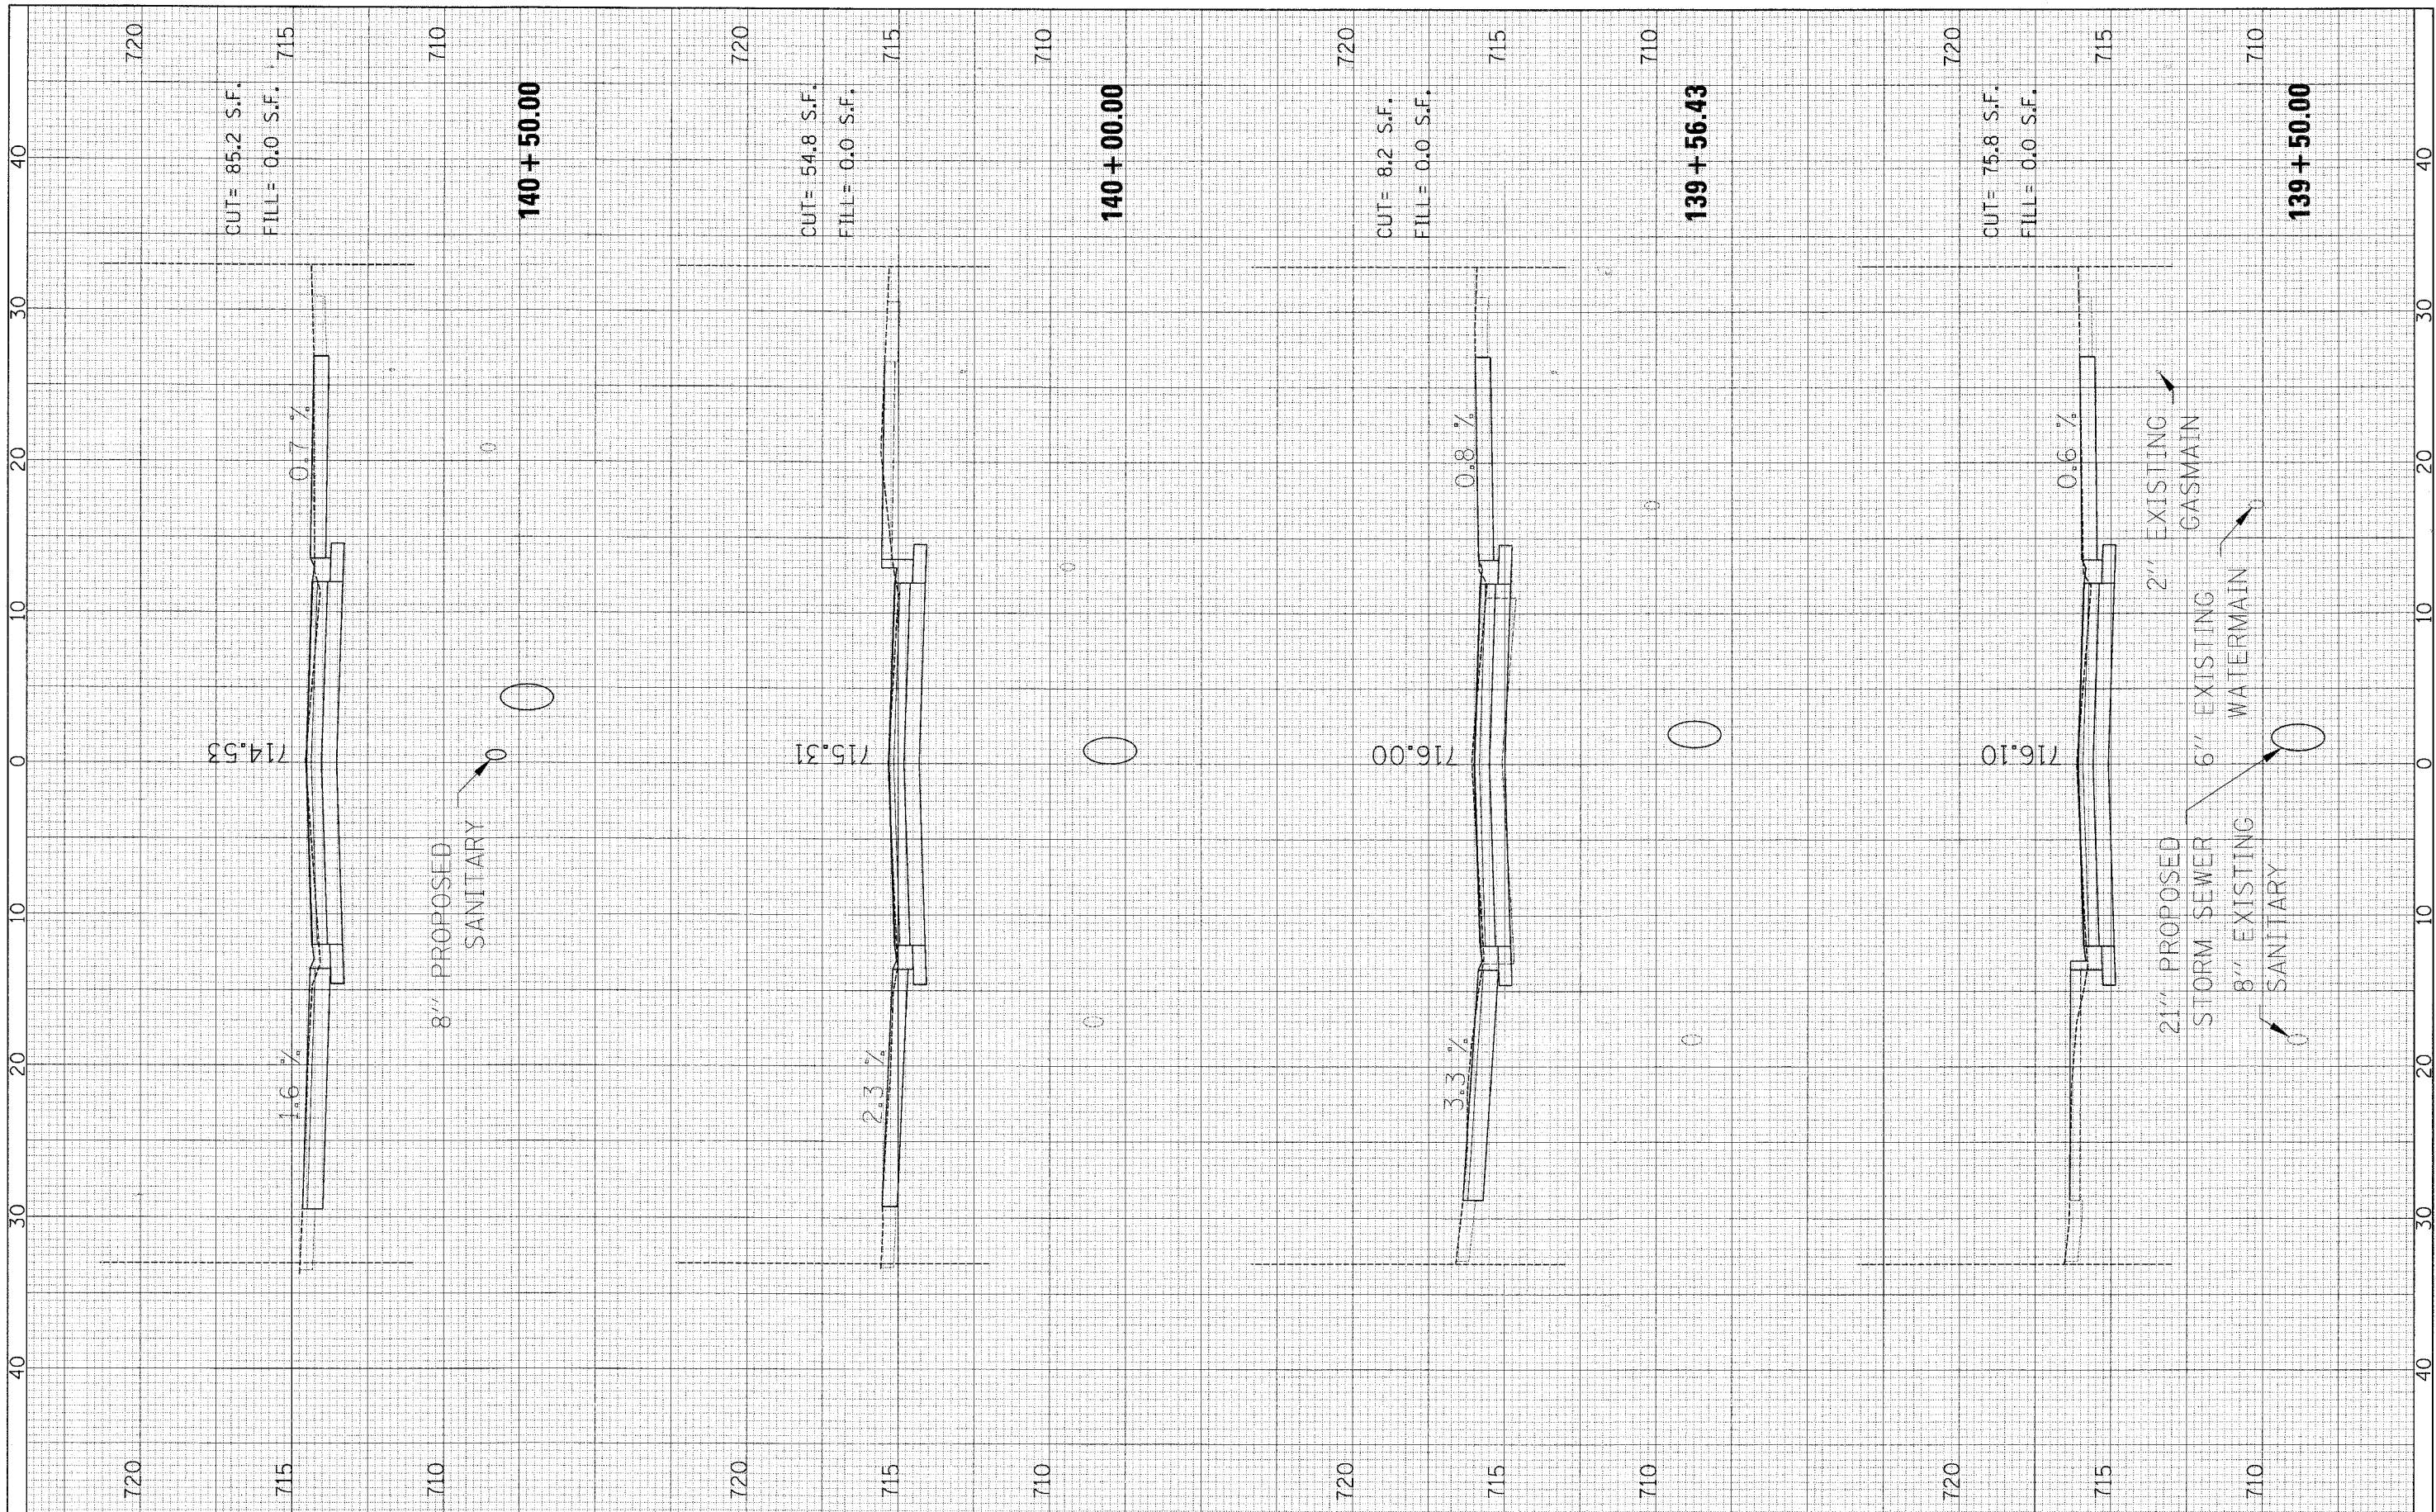

FILE NAME =	USER NAME = #USER#	DESIGNED -	REVISED -	STATE OF ILLINOIS DEPARTMENT OF TRANSPORTATION	SUNSET DRIVE - CROSS SECTIONS		F.A.U. RFE. 2426 SECTION 06-00082-00-PV COUNTY DuPAGE TOTAL SHEETS 63 SHEET NO. 58 CONTRACT NO. 63015 FED. ROAD DIST. NO. ILLINOIS FED. AID PROJECT
pi:\v04090 - sunset phase 1:\plans\sheet\1404090	west01.dgn	DRAWN -	REVISED -				
PLOT SCALE = 4.72' / IN.		CHECKED -	REVISED -				
PLOT DATE = 2/22/2008		DATE -	REVISED -				
SCALE:		SHEET NO. 14 OF 19 SHEETS		STA. 139+50.00 TO STA. 140+50.00			