


FINAL SURVEY NO.	REVISIONS	DATE

ORIGINAL SURVEY NO.	BY	DATE

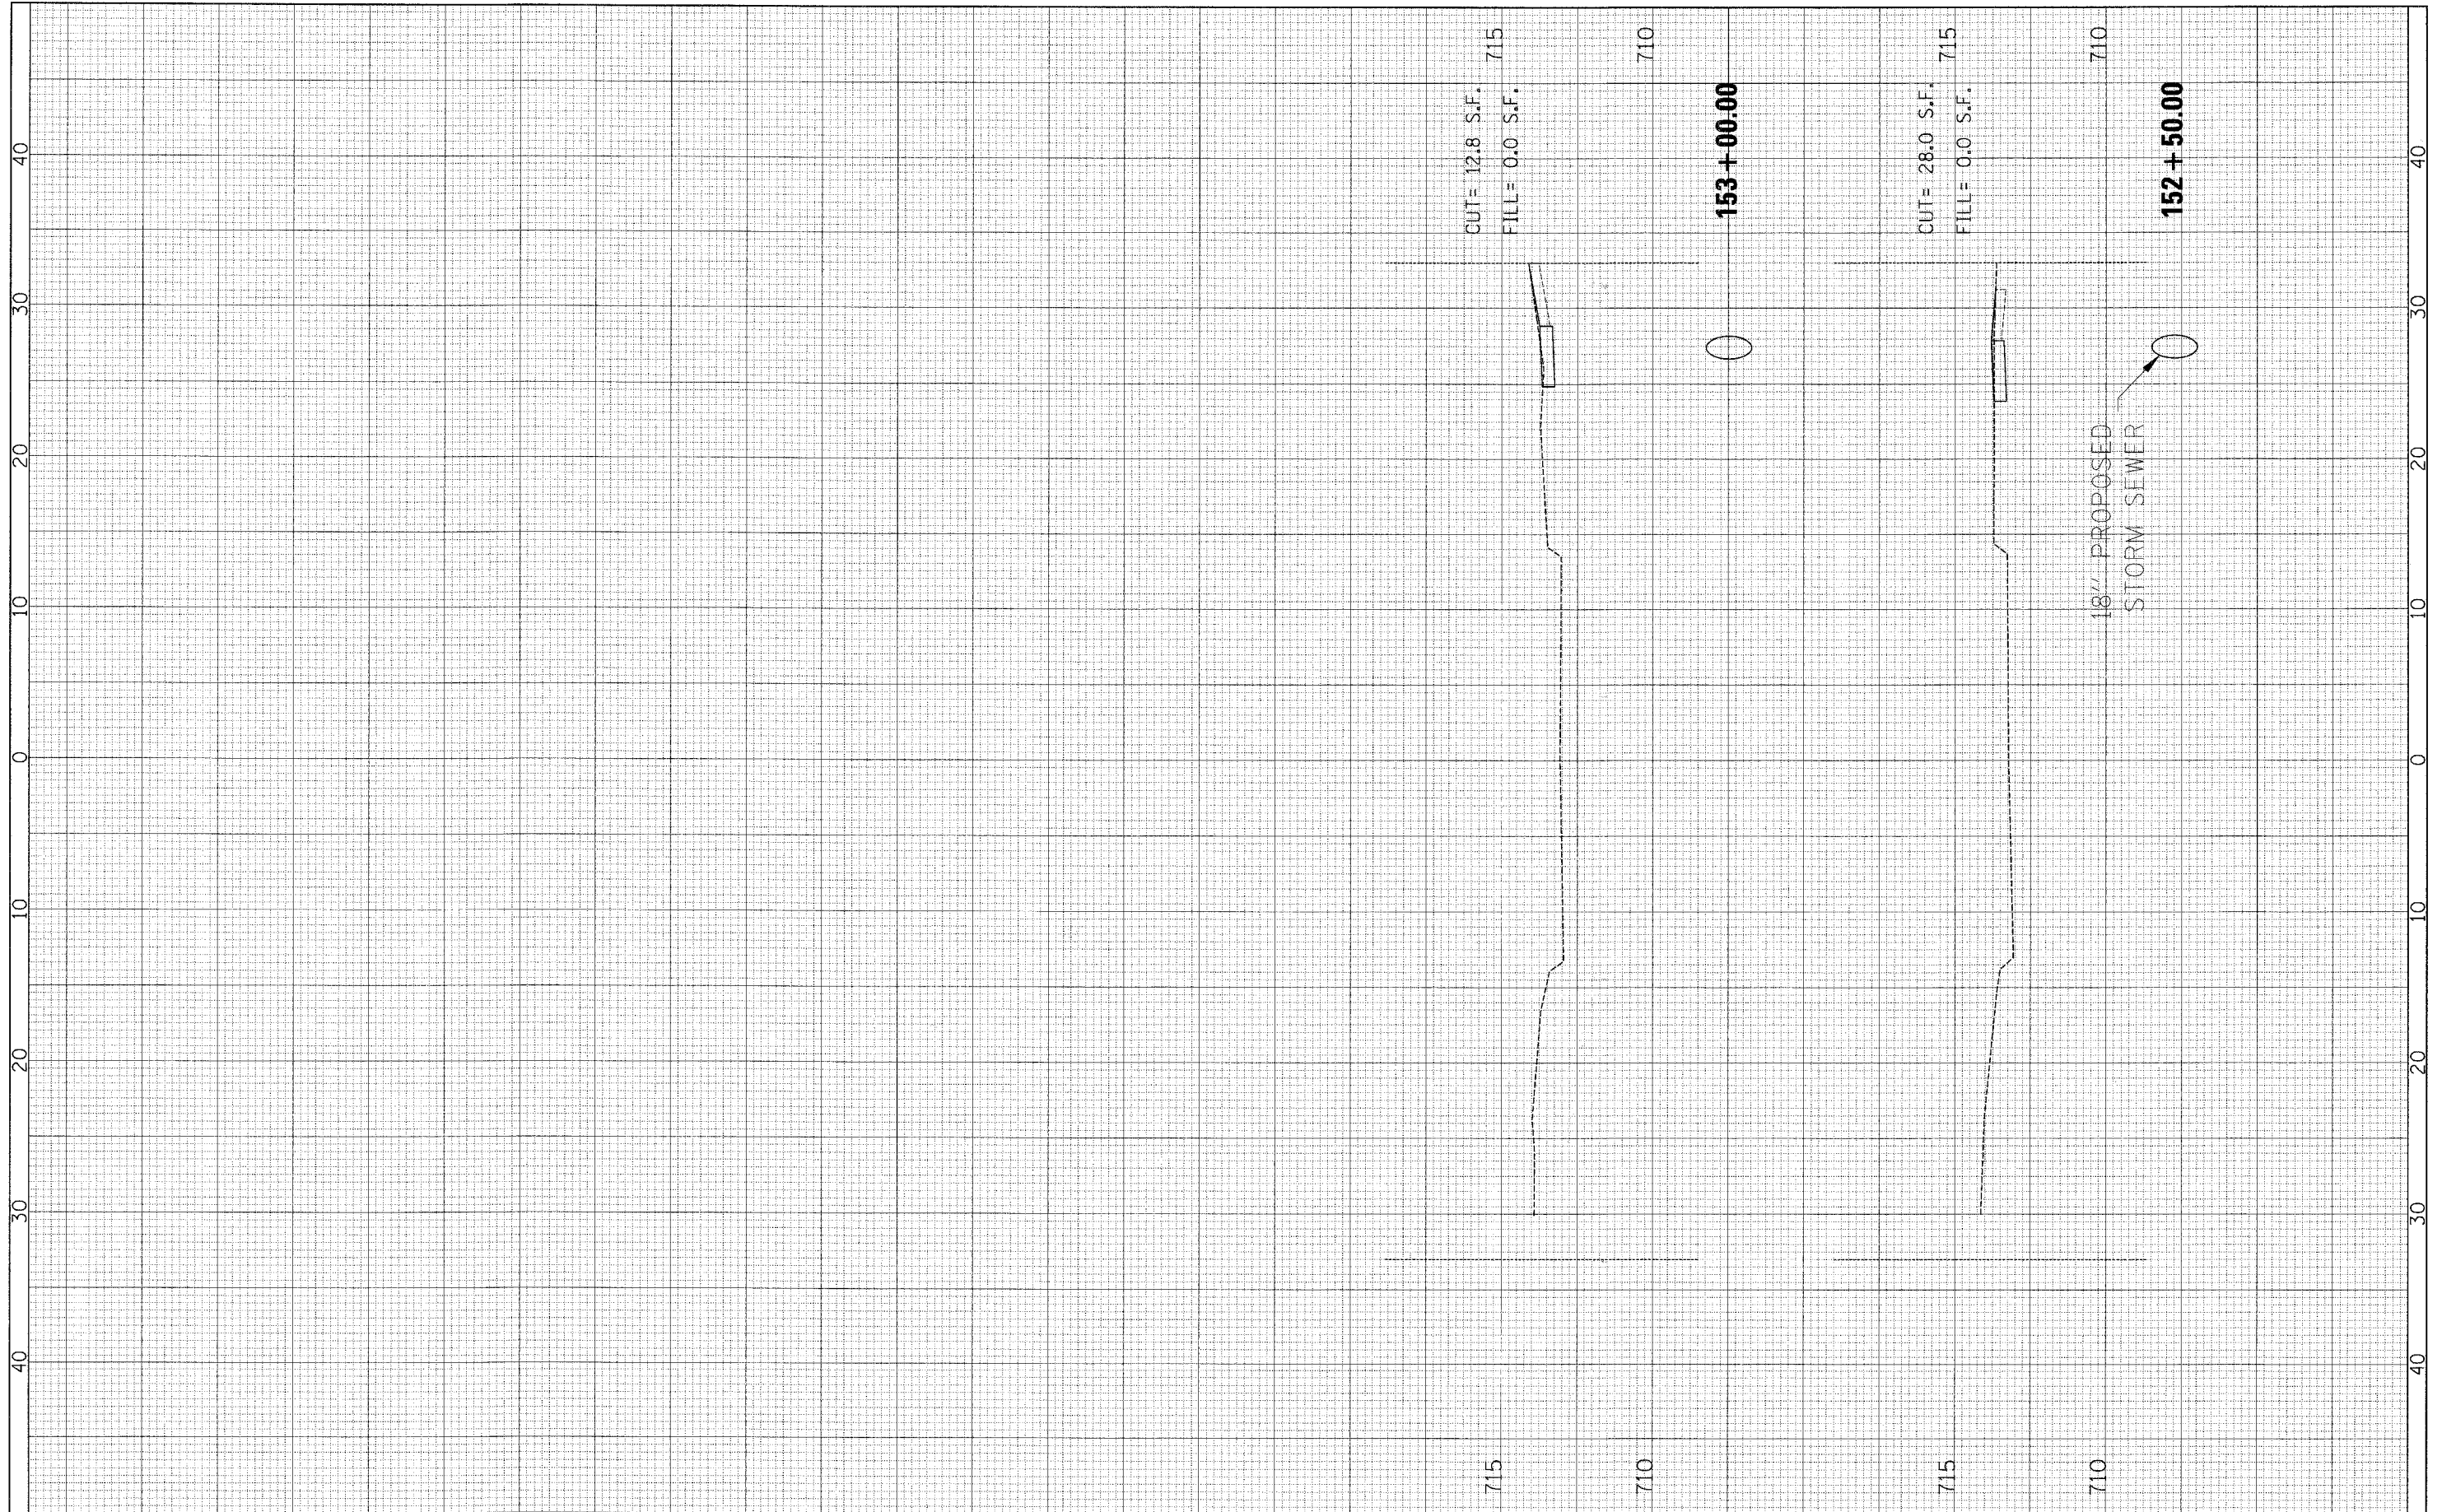

FILE NAME =	USER NAME = #USER#	DESIGNED -	REVISED -	STATE OF ILLINOIS DEPARTMENT OF TRANSPORTATION	SUNSET DRIVE - CROSS SECTIONS	F.A.U. RTE.	SECTION	COUNTY	TOTAL SHEETS	SHEET NO.	
pt:\v04090 - sunset phase 1:\plans\sheet\04090\cast2101.dgn	PLOT SCALE = 4.72' / IN.	DRAWN -	REVISED -			2426	06-00082-00-PV	DuPAGE	63	63	
PLOT DATE = 2/22/2008	DATE -	CHECKED -	REVISED -			CONTRACT NO. 63015					
						FED. ROAD DIST. NO. ILLINOIS FED. AID PROJECT					