



FAU RTE.	SECTION	COUNTY	TOTAL SHEETS	SHEET NO.
1524	08-00027-00-RS	COOK	15	4
STA. 10+00		TO STA. 88+81.23		
FED. ROAD DIST. NO.		ILLINOIS	FED. AID PROJECT	
CONTRACT NO. 63017				

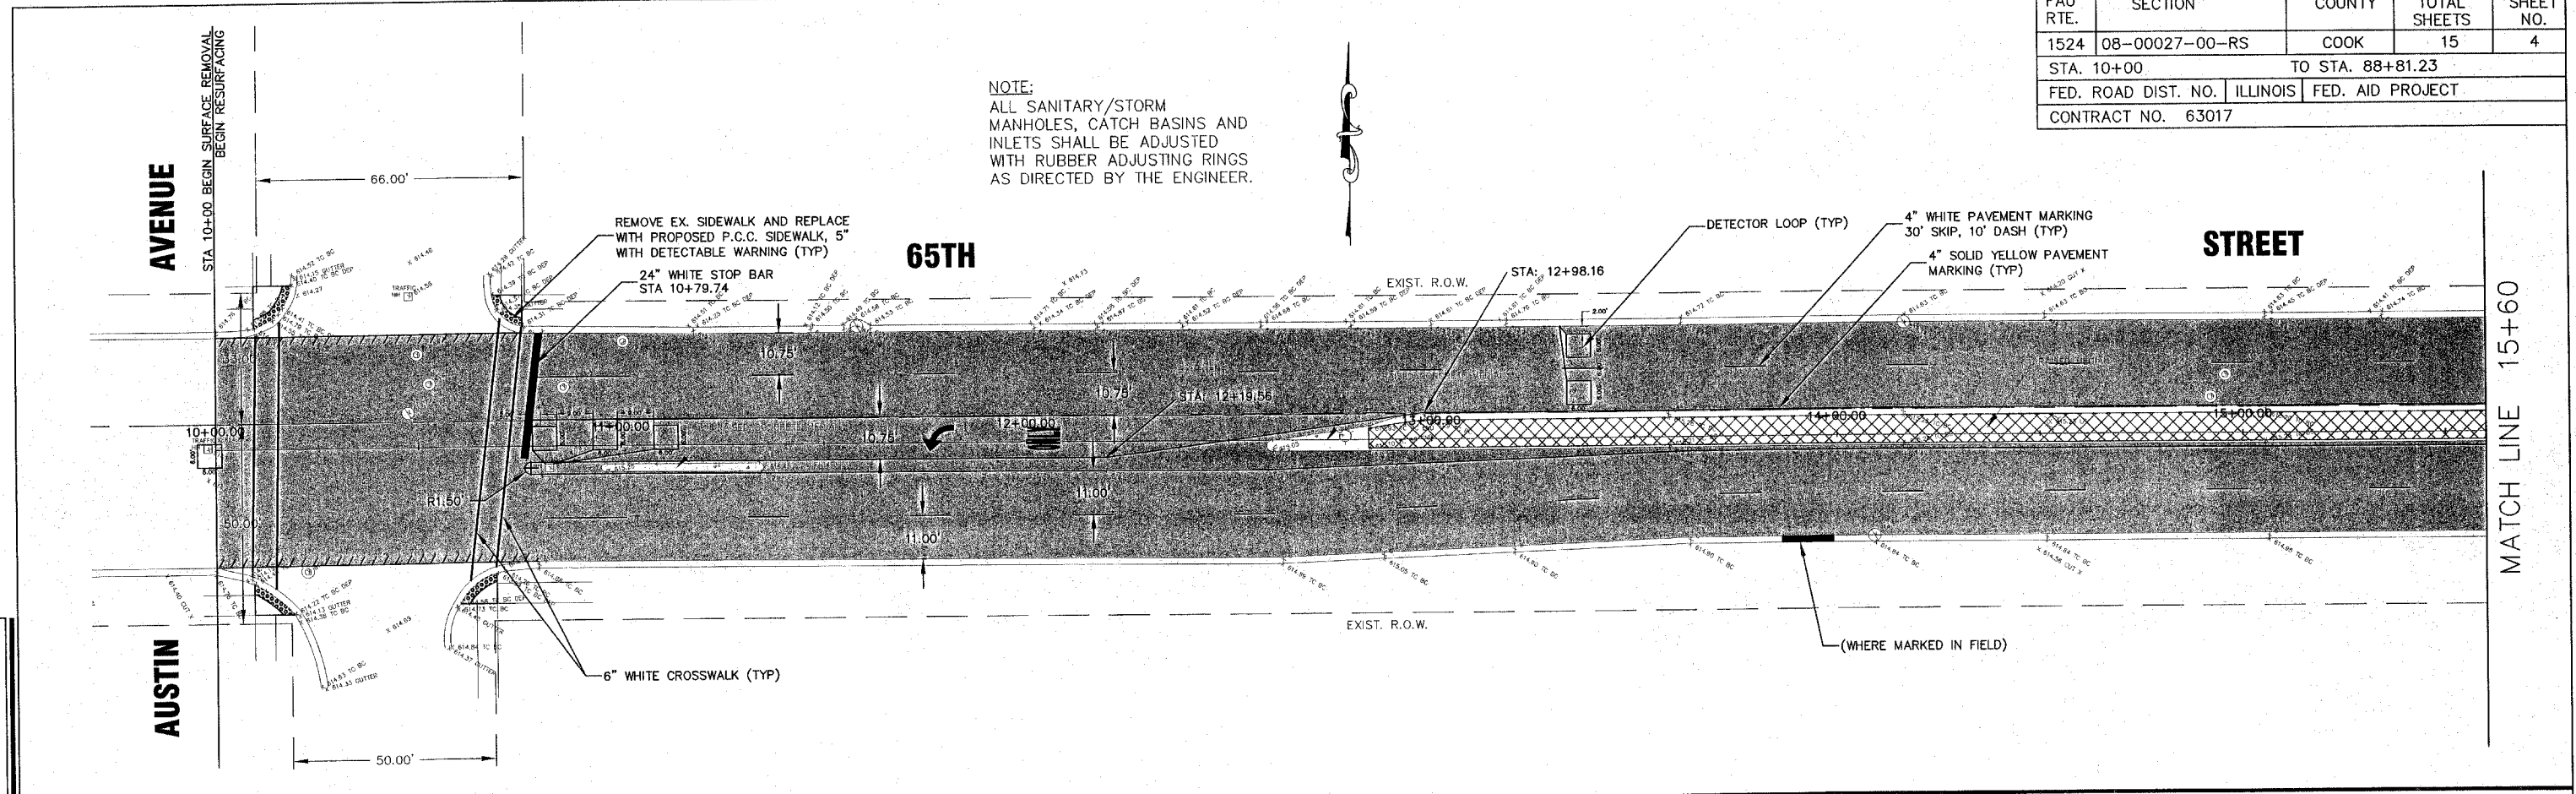

NOTE:
ALL SANITARY/STORM
MANHOLES, CATCH BASINS AND
INLETS SHALL BE ADJUSTED
WITH RUBBER ADJUSTING RINGS
AS DIRECTED BY THE ENGINEER.

- LEGEND**
- PROPOSED CURB AND GUTTER REMOVAL AND REPLACEMENT
 - PROPOSED HOT MIX ASPHALT SURFACE REMOVAL AND HOT MIX ASPHALT SURFACE COURSE, 2 1/4"
 - LIMITS OF SURFACE REMOVAL - BUTT JOINT
 - MEDIAN SURFACE REMOVAL AND HOT-MIX ASPHALT MEDIAN SURFACE REPLACEMENT, 2"

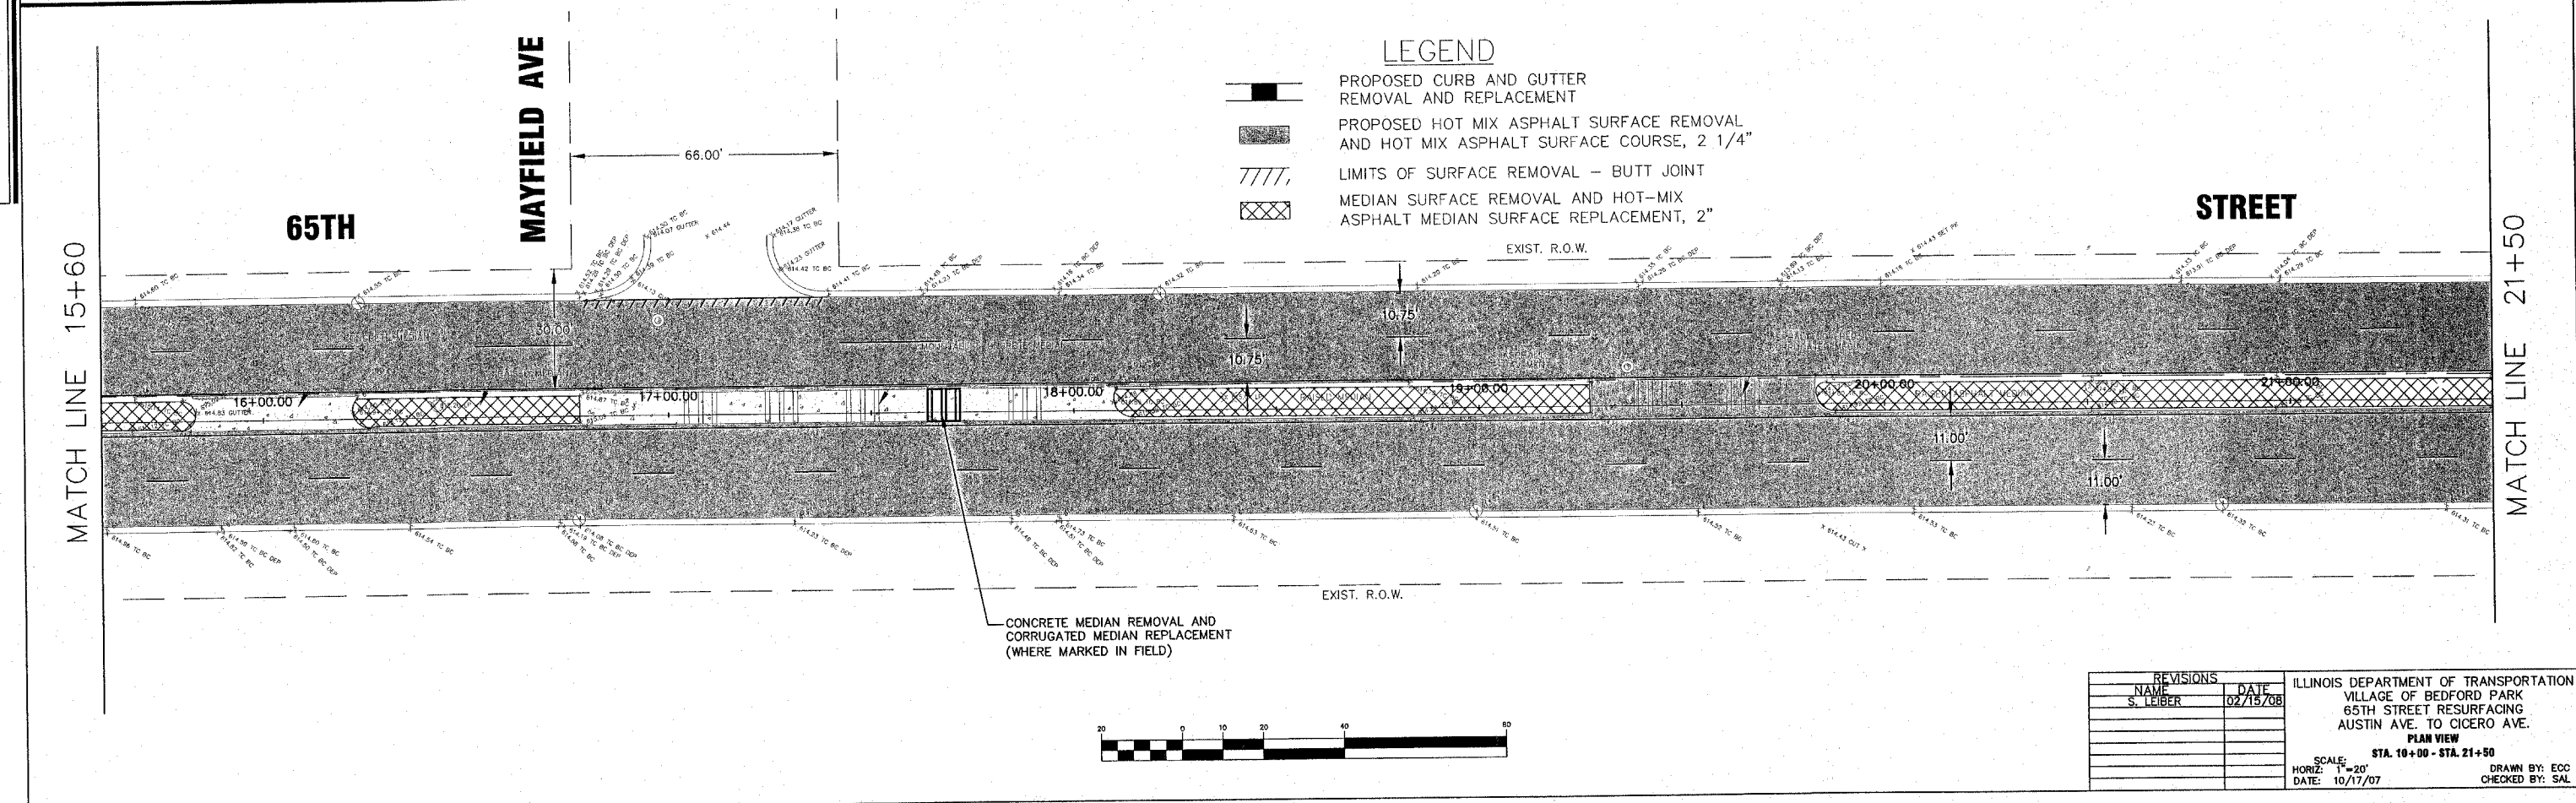

REVISIONS		ILLINOIS DEPARTMENT OF TRANSPORTATION VILLAGE OF BEDFORD PARK 65TH STREET RESURFACING AUSTIN AVE. TO CICERO AVE. PLAN VIEW STA. 10+00 - STA. 21+50
NAME	DATE	
S. LEIBER	02/15/08	SCALE: HORIZ. 1"=20' DATE: 10/17/07 DRAWN BY: ECC CHECKED BY: SAL

hbe
Hoeffler-Butler Engineering, Inc.
Consulting Civil Engineers - Land Surveyors
PROFESSIONAL DESIGN FIRM LICENSE NO. 044-00819
8714 S. ROBERTS ROAD - ROCKFORD, ILLINOIS 61157
C/O: 595-9980 FAX: 595-9790