
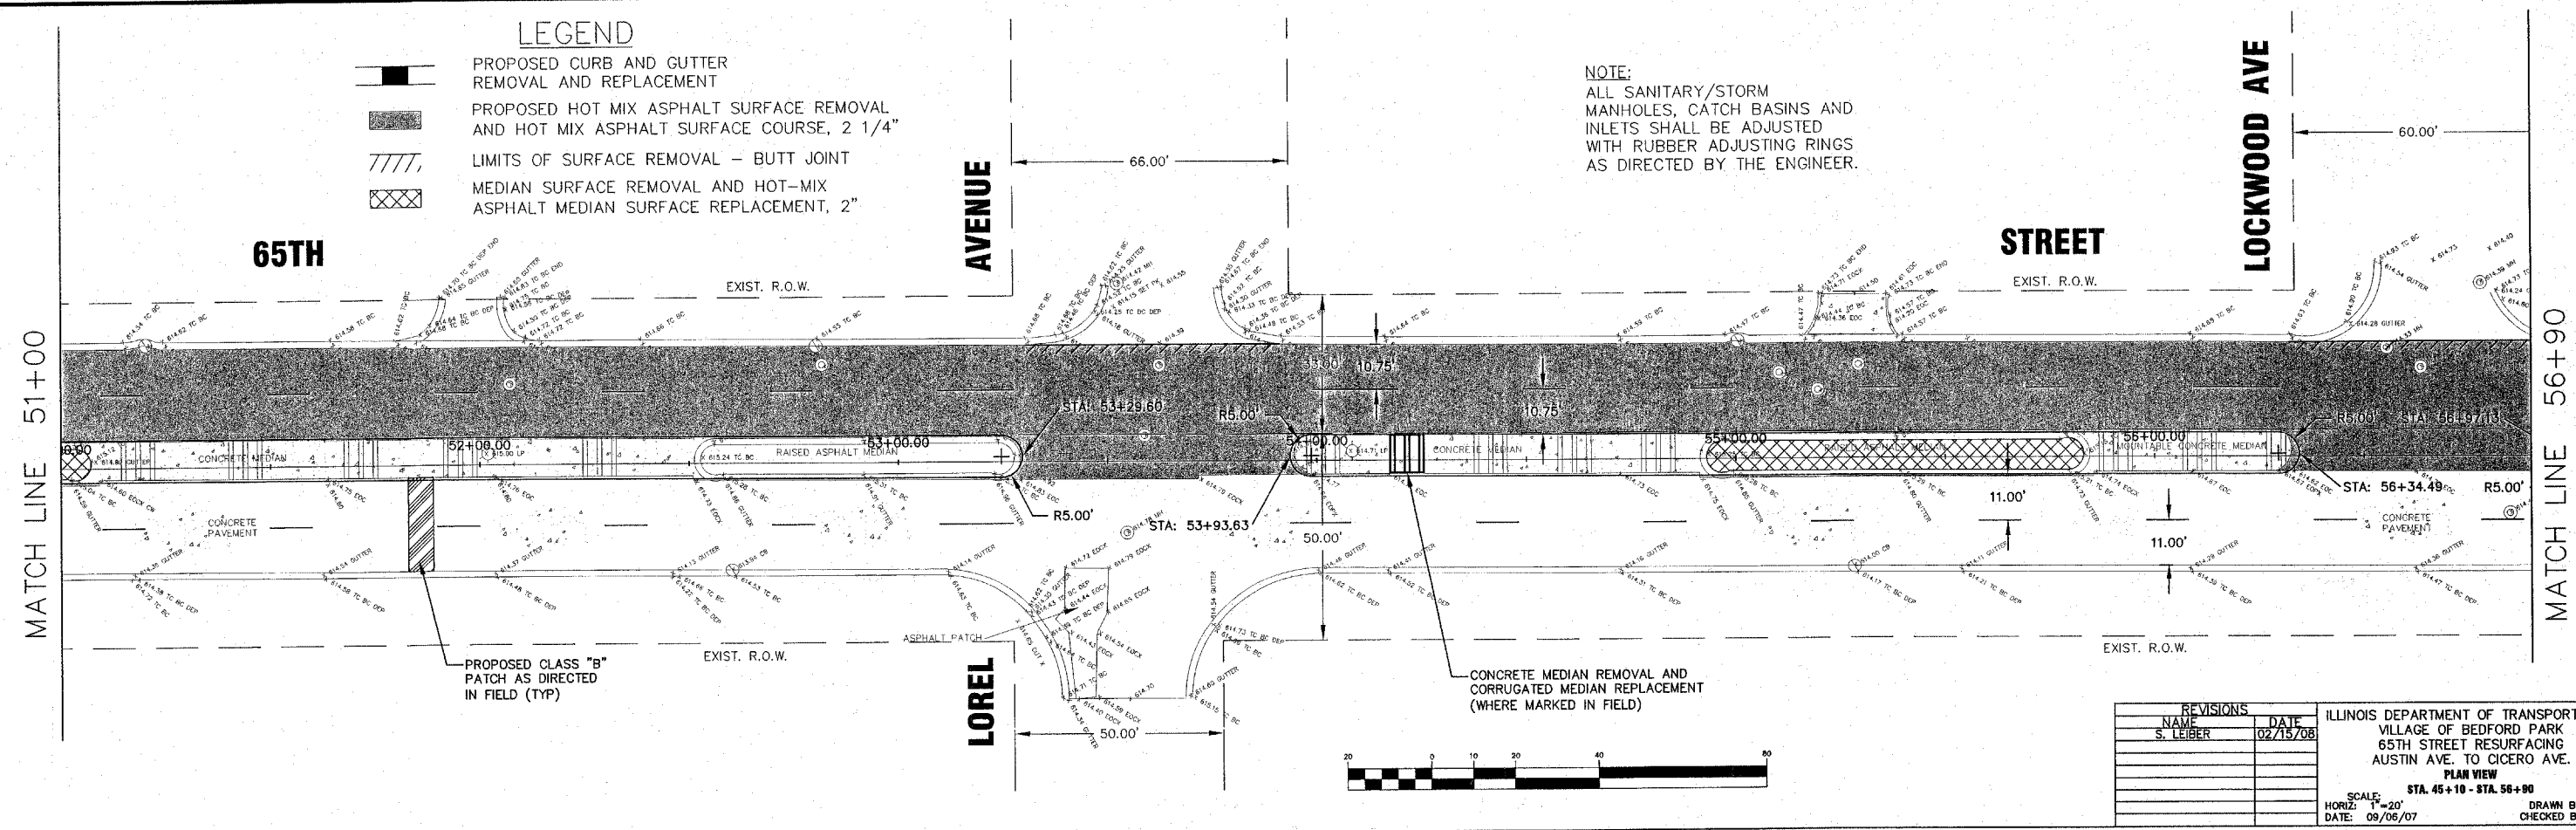


FAU RTE.	SECTION	COUNTY	TOTAL SHEETS	SHEET NO.
1524	08-00027-00-RS	COOK	15	7
STA. 10+00		TO STA. 88+81.23		
FED. ROAD DIST. NO.	ILLINOIS	FED. AID PROJECT		
CONTRACT NO. 63017				

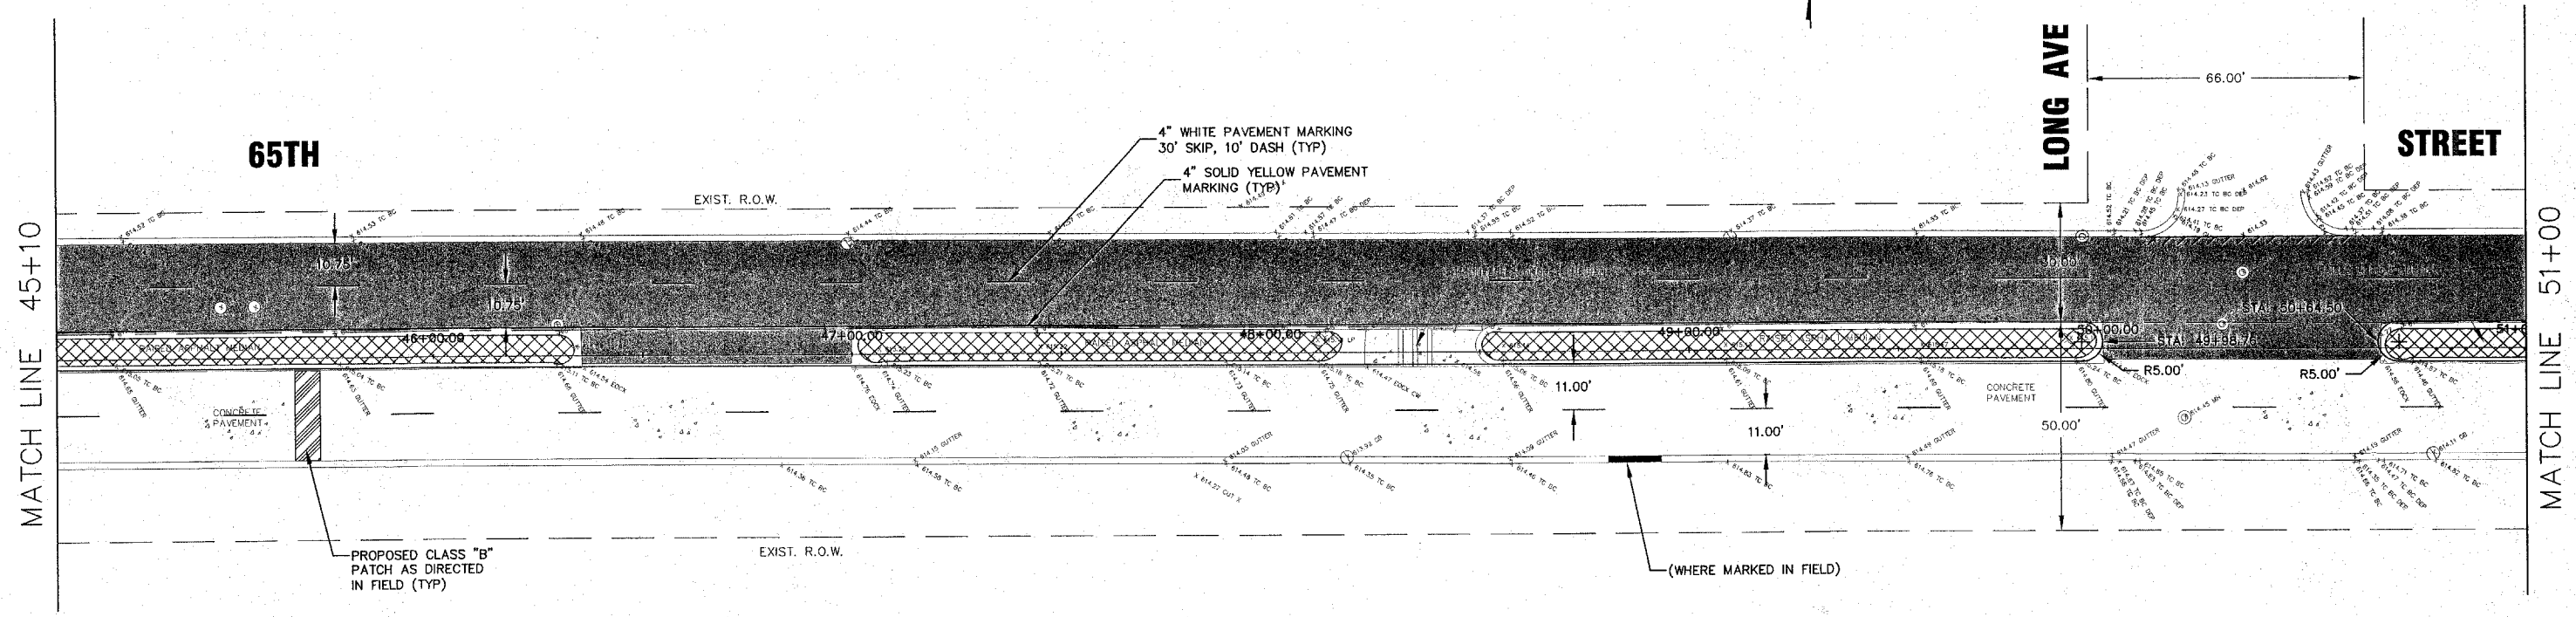

- LEGEND**
- PROPOSED CURB AND GUTTER REMOVAL AND REPLACEMENT
 - PROPOSED HOT MIX ASPHALT SURFACE REMOVAL AND HOT MIX ASPHALT SURFACE COURSE, 2 1/4"
 - LIMITS OF SURFACE REMOVAL - BUTT JOINT
 - MEDIAN SURFACE REMOVAL AND HOT-MIX ASPHALT MEDIAN SURFACE REPLACEMENT, 2"

NOTE:
ALL SANITARY/STORM MANHOLES, CATCH BASINS AND INLETS SHALL BE ADJUSTED WITH RUBBER ADJUSTING RINGS AS DIRECTED BY THE ENGINEER.

REVISIONS		ILLINOIS DEPARTMENT OF TRANSPORTATION VILLAGE OF BEDFORD PARK 65TH STREET RESURFACING AUSTIN AVE. TO CICERO AVE. PLAN VIEW STA. 45+10 - STA. 56+90
NAME	DATE	
S. LEIBER	02/15/08	SCALE: 1"=20' HORIZ: 1"=20' DATE: 09/06/07
		DRAWN BY: ECC CHECKED BY: SAL

hbe Hoeffler-Butler Engineering, Inc.
Consulting Civil Engineers - Land Surveyors
PROFESSIONAL DESIGN FIRM LICENSE NO. 084-00089
8714 S. ROBERTS ROAD, HICKORY HILLS, ILLINOIS 60457
(708) 599-9980 FAX (708) 599-9796