
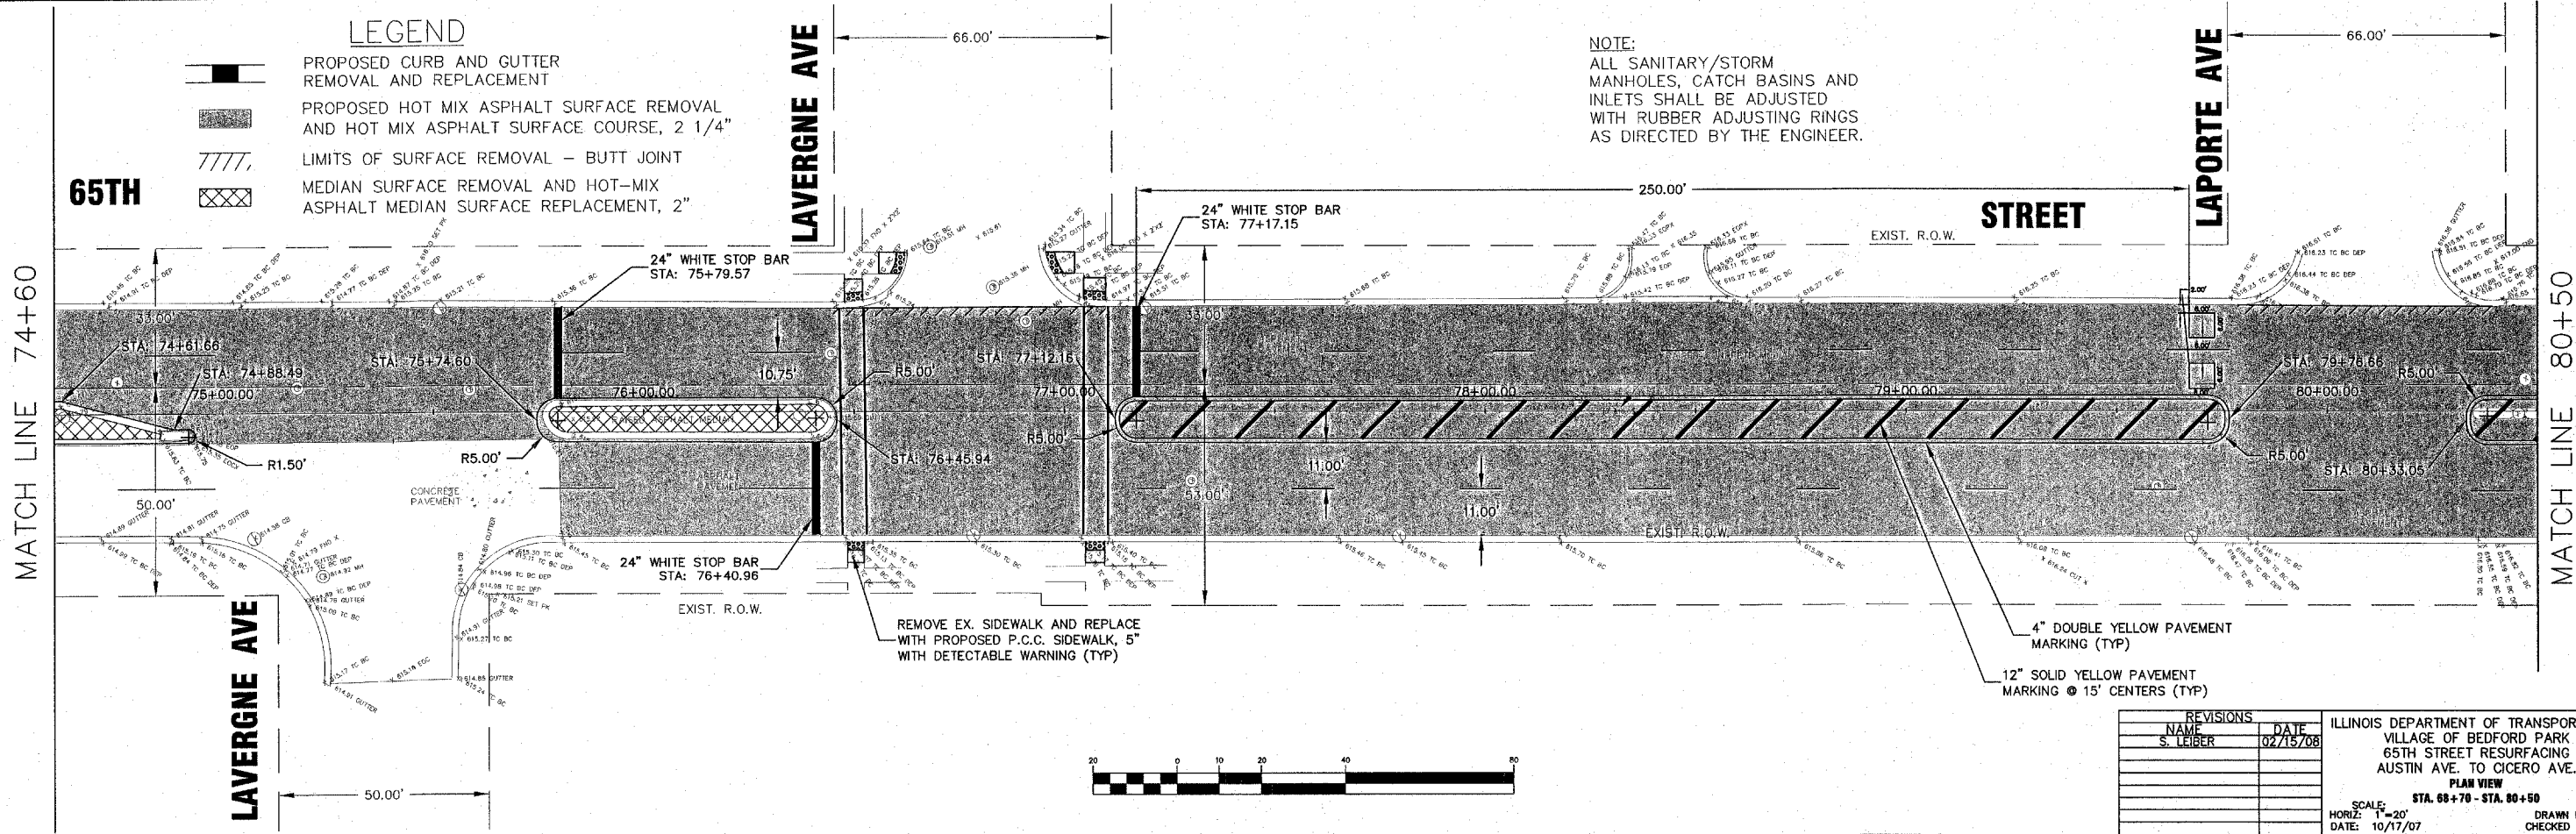


FAU RTE.	SECTION	COUNTY	TOTAL SHEETS	SHEET NO.
1524	08-00027-00-RS	COOK	15	9
STA. 10+00		TO STA. 88+81.23		
FED. ROAD DIST. NO.		ILLINOIS	FED. AID PROJECT	
CONTRACT NO. 63017				

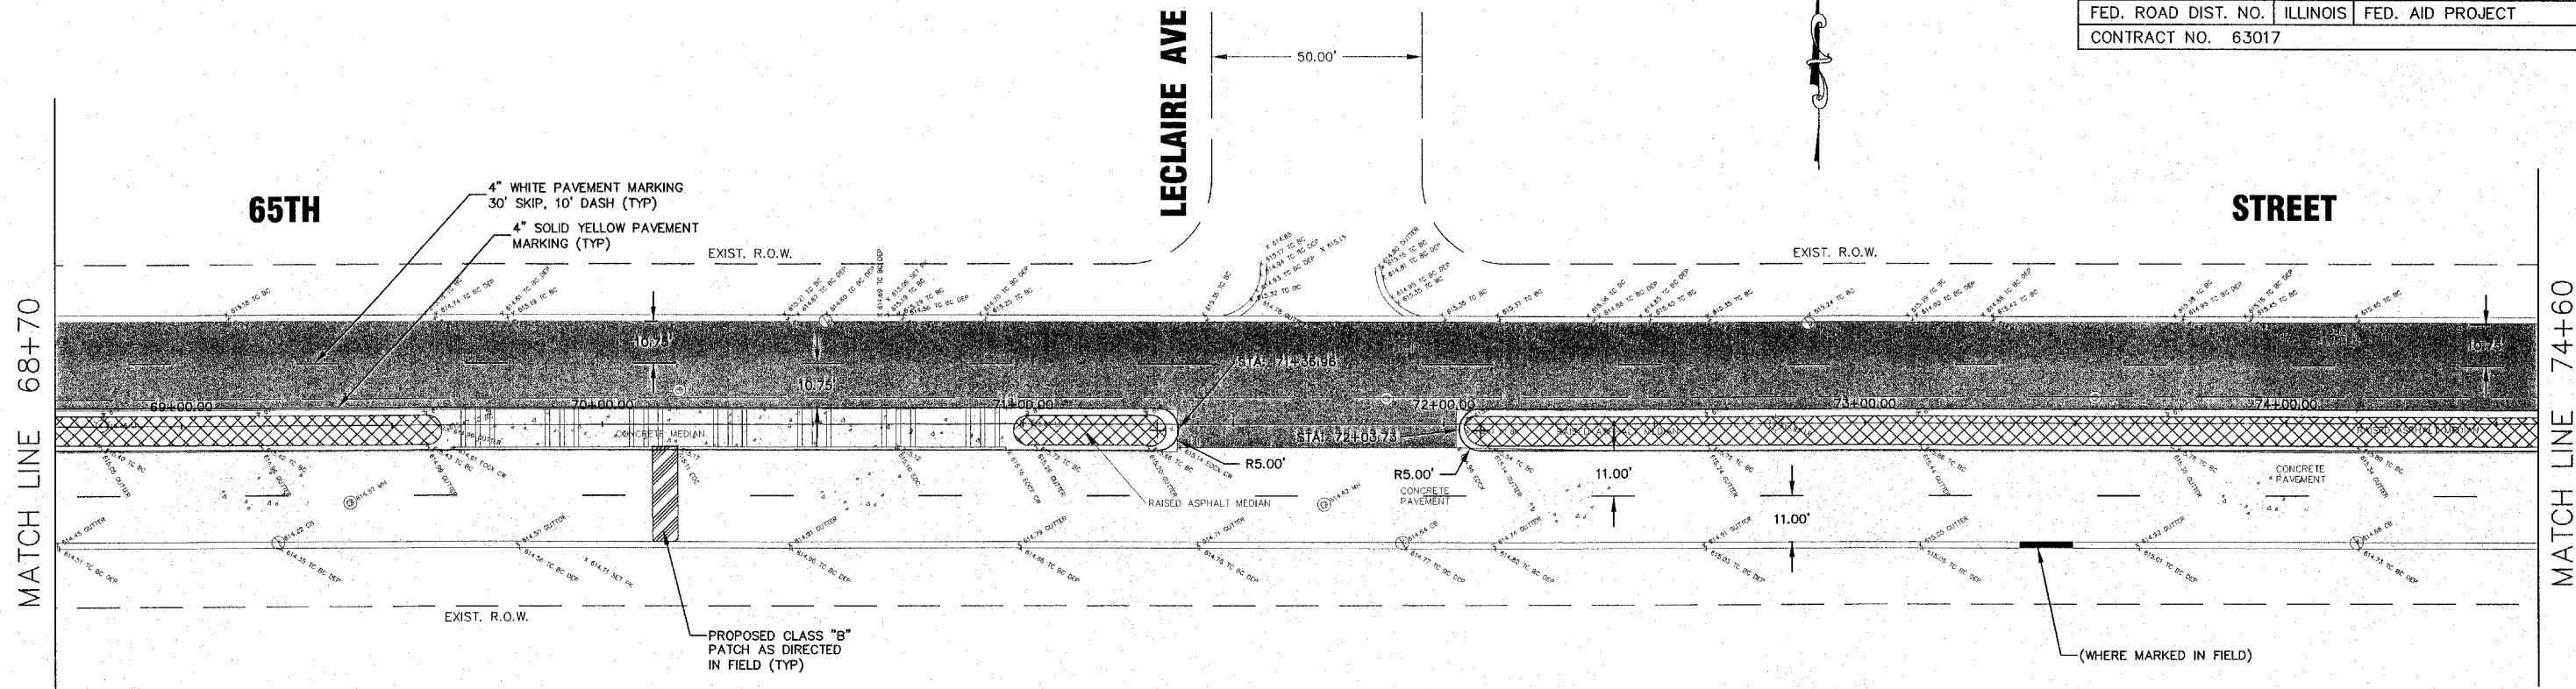

**LEGEND**

	PROPOSED CURB AND GUTTER REMOVAL AND REPLACEMENT
	PROPOSED HOT MIX ASPHALT SURFACE REMOVAL AND HOT MIX ASPHALT SURFACE COURSE, 2 1/4"
	LIMITS OF SURFACE REMOVAL - BUTT JOINT
	MEDIAN SURFACE REMOVAL AND HOT-MIX ASPHALT MEDIAN SURFACE REPLACEMENT, 2"

**hbe** Hoefler-Butler Engineering, Inc.  
 Consulting Civil Engineers - Land Surveyors  
 PROFESSIONAL DESIGN FIRM LICENSE NO. 084-00085  
 8714 S. ROBERTS ROAD HICKORY HILLS, ILLINOIS 60457  
 (708) 599-8980 FAX (708) 599-8750

REVISIONS		ILLINOIS DEPARTMENT OF TRANSPORTATION VILLAGE OF BEDFORD PARK 65TH STREET RESURFACING AUSTIN AVE. TO CICERO AVE. PLAN VIEW STA. 68+70 - STA. 80+50
NAME	DATE	
S. LEIBER	02/15/08	SCALE: HORIZ: 1"=20' DATE: 10/17/07 DRAWN BY: ECC CHECKED BY: SAL