


FAU RTE.	SECTION	COUNTY	TOTAL SHEETS	SHEET NO.
1524	08-00027-00-RS	COOK	15	13
STA. 10+00		TO STA. 88+81.23		
FED. ROAD DIST. NO.		ILLINOIS	FED. AID PROJECT	
CONTRACT NO. 63017				

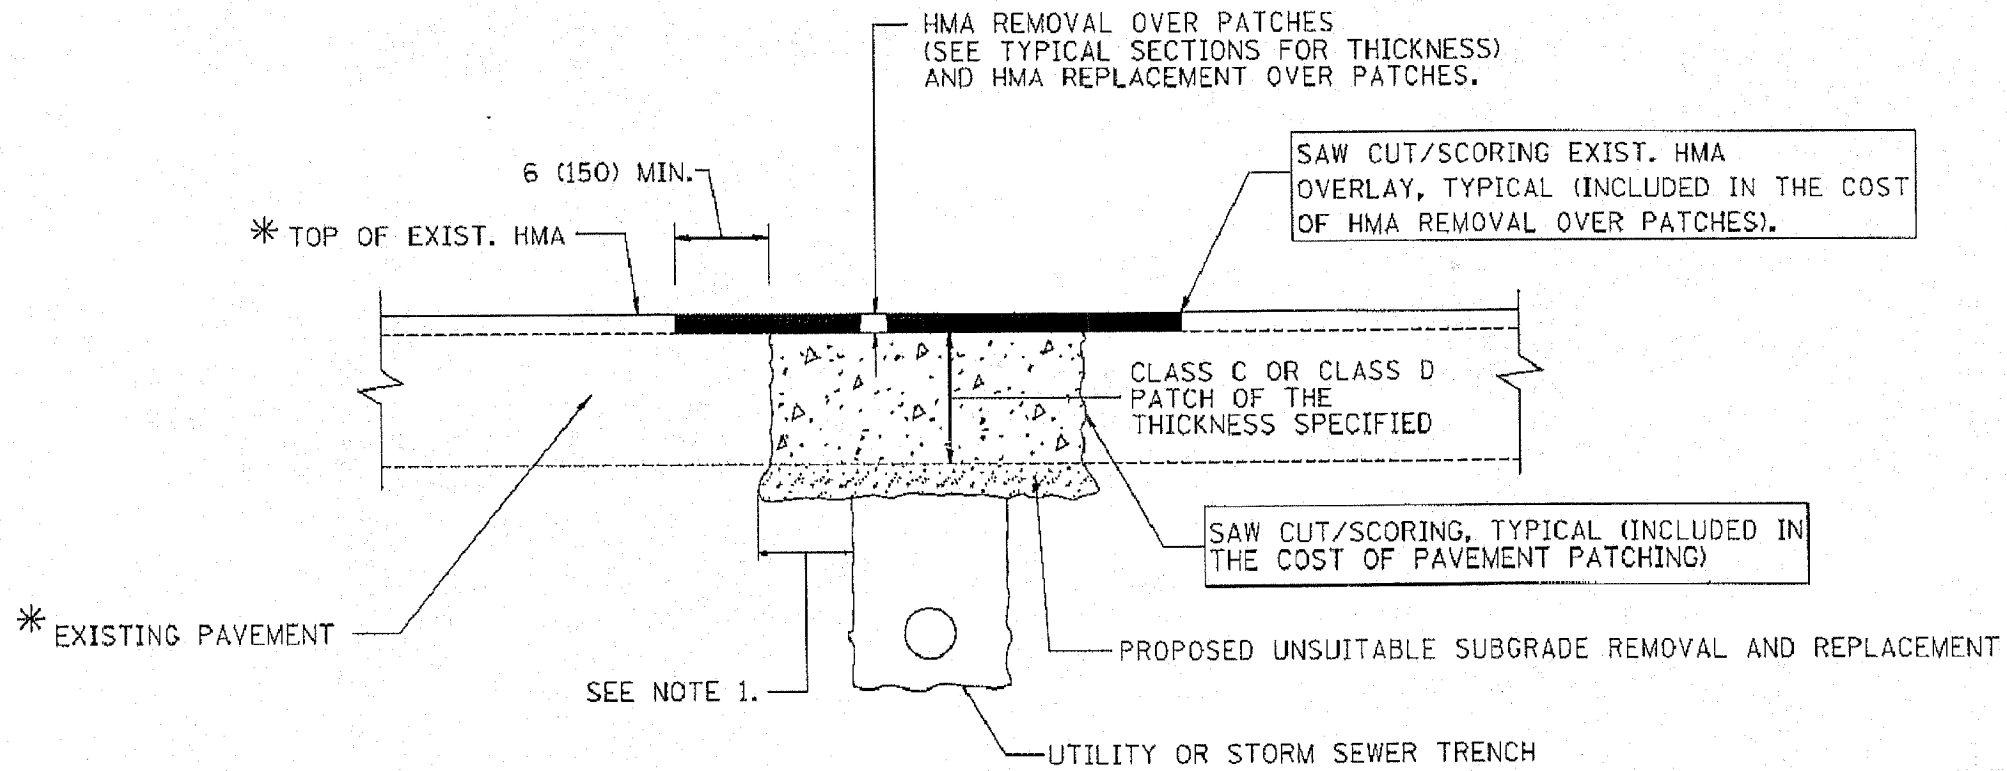

* SEE TYPICAL SECTIONS FOR THICKNESS AND MATERIALS

NOTES:

1. THE WIDTH OF THE FULL DEPTH PATCH OVER A TRENCH SHALL BE 12 (300) WIDER ON EACH SIDE OF THE TRENCH.
2. FOR METHOD OF MEASUREMENT AND BASIS OF PAYMENT, SEE RECURRING SPECIAL PROVISION "PATCHING WITH HOT-MIX ASPHALT OVERLAY REMOVAL".

SEQUENCE OF CONSTRUCTION

1. REMOVE THE EXISTING HMA MATERIAL OVER THE AREA TO BE PATCHED.
2. REMOVE AND REPLACE FULL DEPTH PATCHES
3. REPLACE HMA MATERIAL OVER THE AREA TO BE PATCHED.

ALL DIMENSIONS ARE IN INCHES (MILLIMETERS) UNLESS OTHERWISE SHOWN.

FILE NAME =	USER NAME = geglansan	DESIGNED - R. SHAW	REVISED - A. ABRAGI 01-20-08	STATE OF ILLINOIS DEPARTMENT OF TRANSPORTATION	PAVEMENT PATCHING FOR HMA SURFACED PAVEMENT			SECTION	COUNTY	TOTAL SHEETS	SHEET NO.	
W:\Projects\1524-00-RS\1524-00-RS.dwg		DRAWN -	REVISED - A. ASBAG 04-27-08		SCALE: NONE	SHEET NO. 1 OF 1 SHEETS	STA.	TO STA.	08000-04 (00-23)	CONTRACT NO.		
		PLLOT SCALE = 5/8" = 1' IN	CHECKED - R. BORD 01-01-07						FED. ROAD DIST. NO. 1	ILLINOIS	FED. AID PROJECT	
		PLLOT DATE = 11/22/08	DATE - 10-25-04		REVISED - R. BORD 03-04-07							

hbe Hoefler-Butler Engineering, Inc.
 Consulting Civil Engineers - Land Surveyors
 PROFESSIONAL DESIGN FIRM LICENSE NO. 084-000819
 8714 S. ROBERTS ROAD HICKORY HILLS, ILLINOIS 60437
 (708) 599-8580 FAX (708) 599-8770