

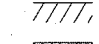
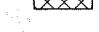


FAU RTE.	SECTION	COUNTY	TOTAL SHEETS	SHEET NO.
1524	08-00028-00-RS	COOK	16	4
STA. 10+00.00		TO STA. 94+00.00		
FED. ROAD DIST. NO.		ILLINOIS	FED. AID PROJECT	
CONTRACT NO. 63018				

**LEGEND**

-  PROPOSED CURB AND GUTTER REMOVAL AND REPLACEMENT
-  PROPOSED HOT MIX ASPHALT SURFACE REMOVAL AND HOT MIX ASPHALT SURFACE COURSE, 2 1/4"
-  LIMITS OF SURFACE REMOVAL - BUTT JOINT
-  MEDIAN SURFACE REMOVAL AND HOT-MIX ASPHALT MEDIAN SURFACE REPLACEMENT, 2"

**hbe** Hoeffler-Butler Engineering, Inc.  
 Consulting Civil Engineers - Land Surveyors  
 PROFESSIONAL DESIGN FIRM LICENSE NO. 084-000819  
 8714 S. ROBERTS ROAD, HICKORY HILLS, ILLINOIS 60457  
 (708) 599-9980 FAX (708) 599-8790

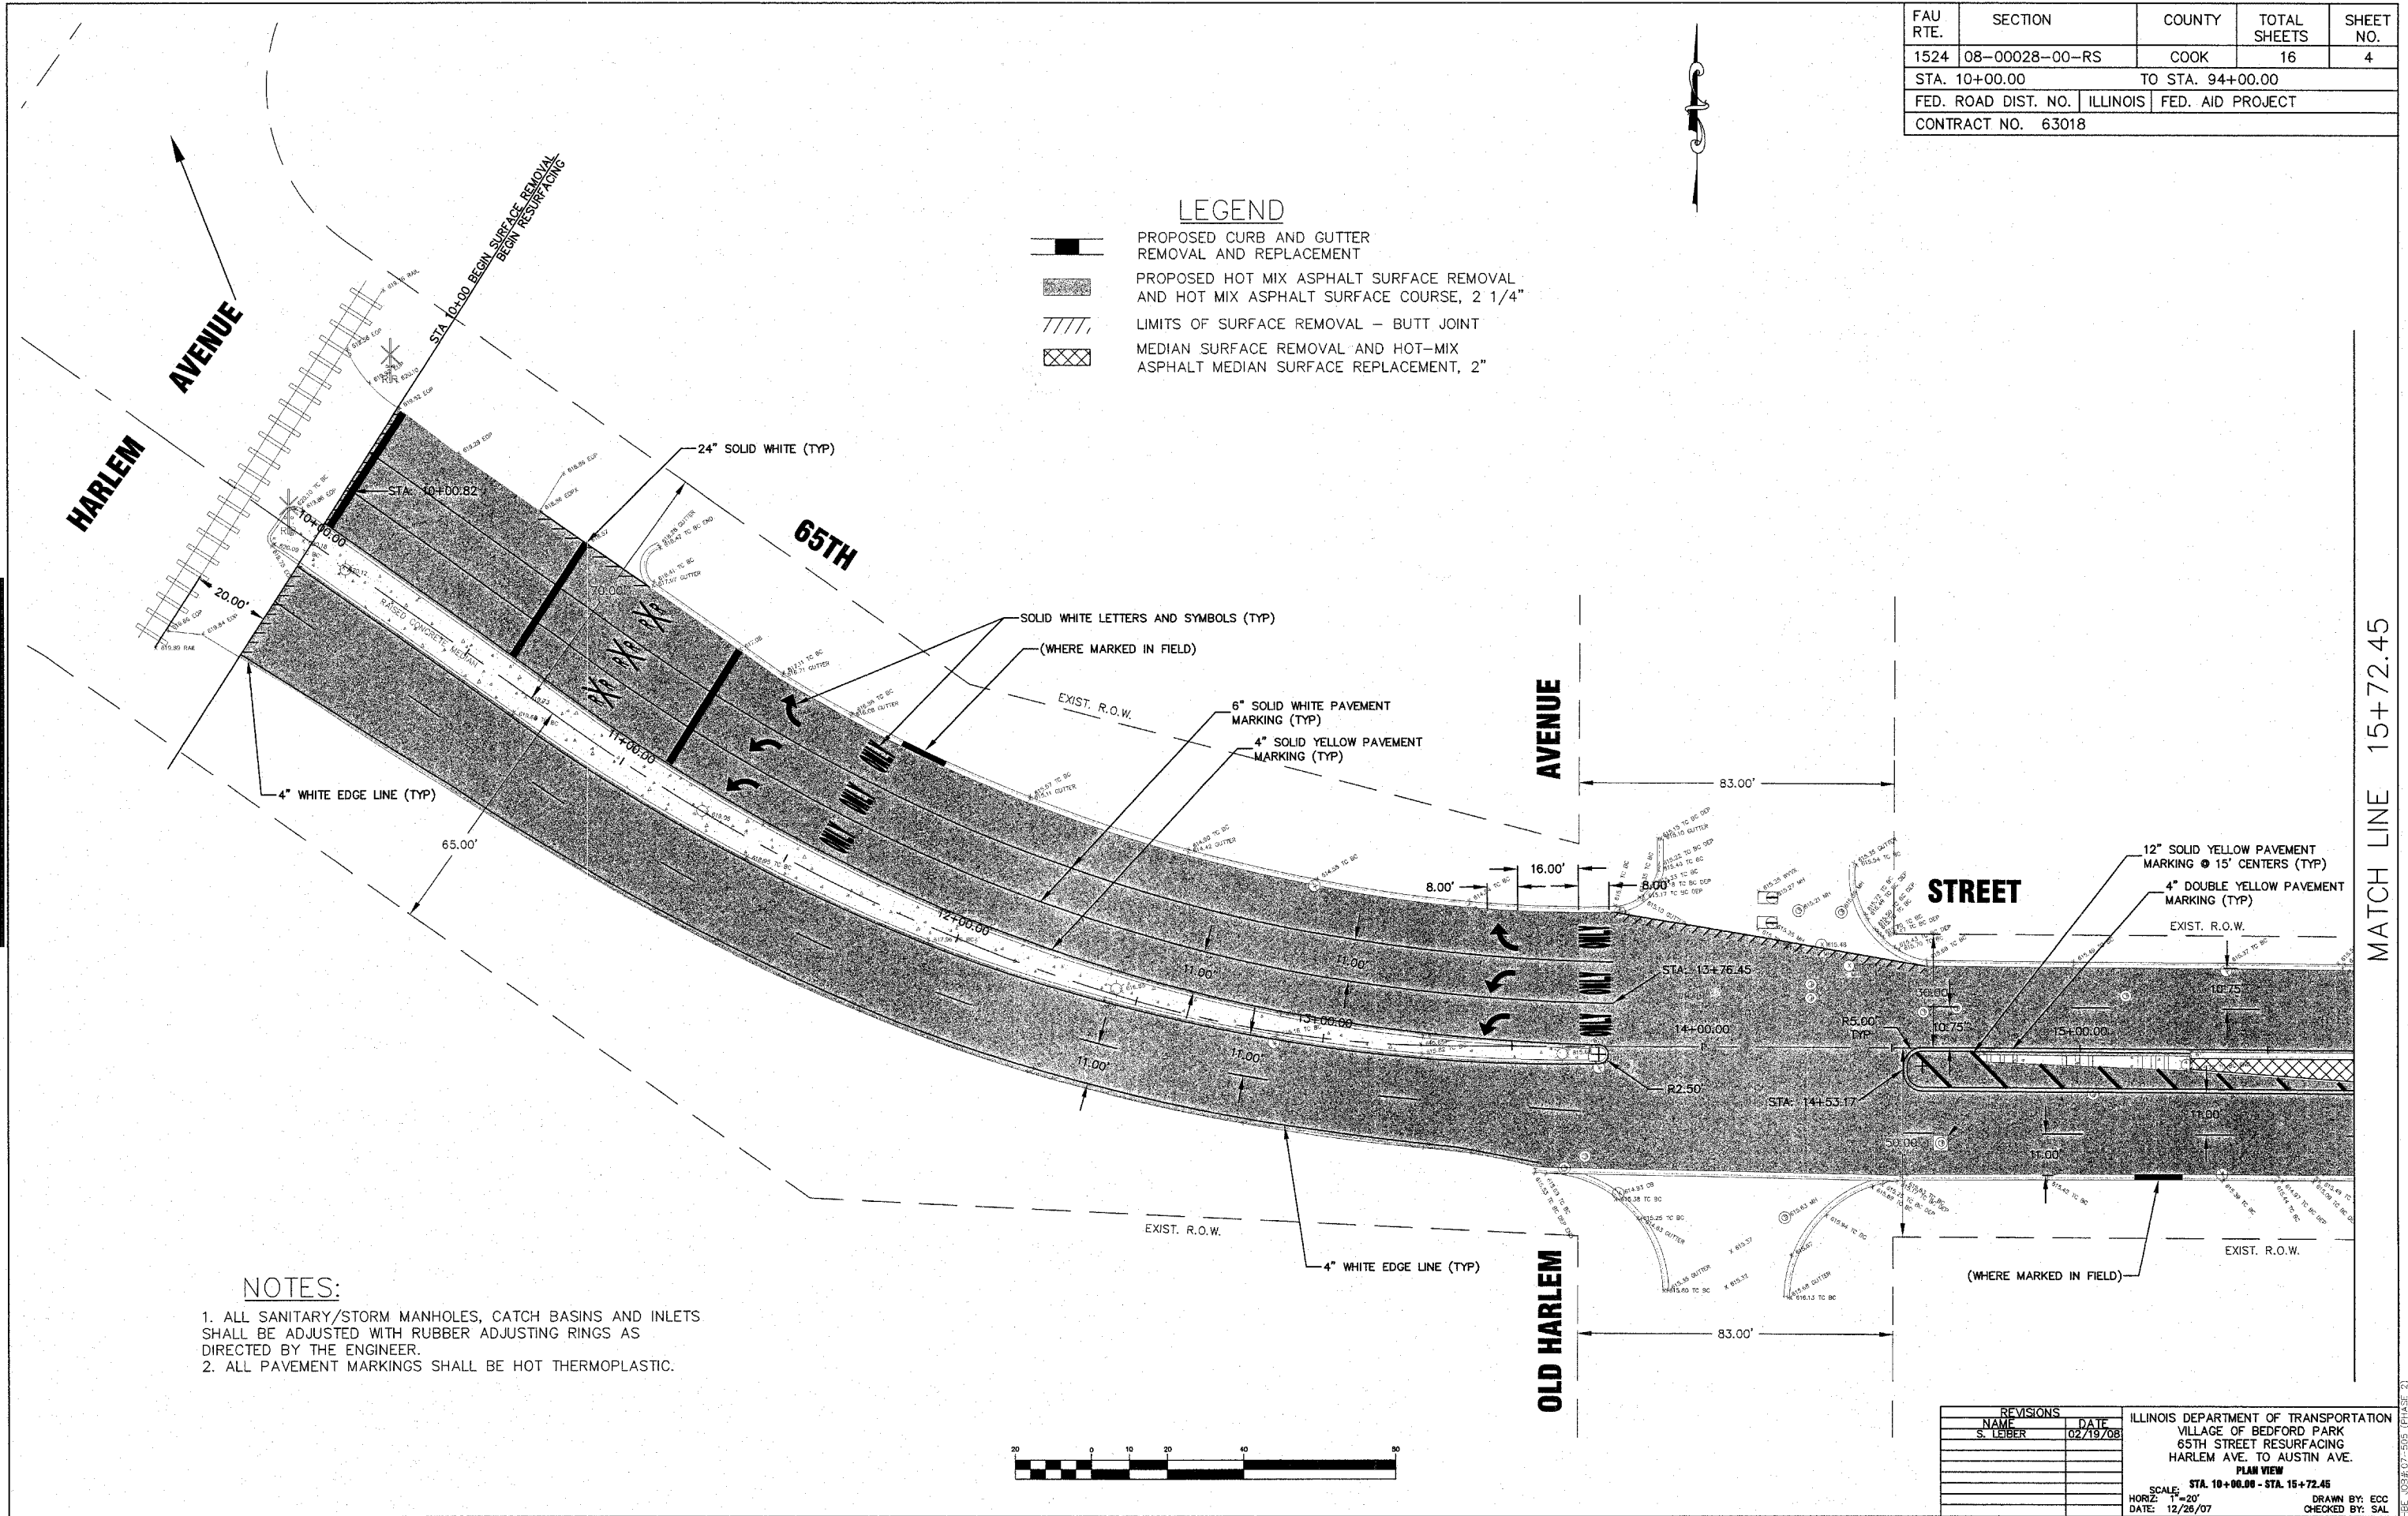
**NOTES:**

1. ALL SANITARY/STORM MANHOLES, CATCH BASINS AND INLETS SHALL BE ADJUSTED WITH RUBBER ADJUSTING RINGS AS DIRECTED BY THE ENGINEER.
2. ALL PAVEMENT MARKINGS SHALL BE HOT THERMOPLASTIC.



REVISIONS	
NAME	DATE
S. LEIBER	02/19/08

ILLINOIS DEPARTMENT OF TRANSPORTATION  
 VILLAGE OF BEDFORD PARK  
 65TH STREET RESURFACING  
 HARLEM AVE. TO AUSTIN AVE.  
**PLAN VIEW**  
 STA. 10+00.00 - STA. 15+72.45  
 SCALE: 1"=20'  
 DATE: 12/28/07  
 DRAWN BY: ECC  
 CHECKED BY: SAL



MATCH LINE 15+72.45