


FAU RTE.	SECTION	COUNTY	TOTAL SHEETS	SHEET NO.
1524	08-00028-00-RS	COOK	16	5
STA. 10+00.00		TO STA. 94+00.00		
FED. ROAD DIST. NO.	ILLINOIS	FED. AID PROJECT		
CONTRACT NO. 63018				

MATCH LINE 15+72.45

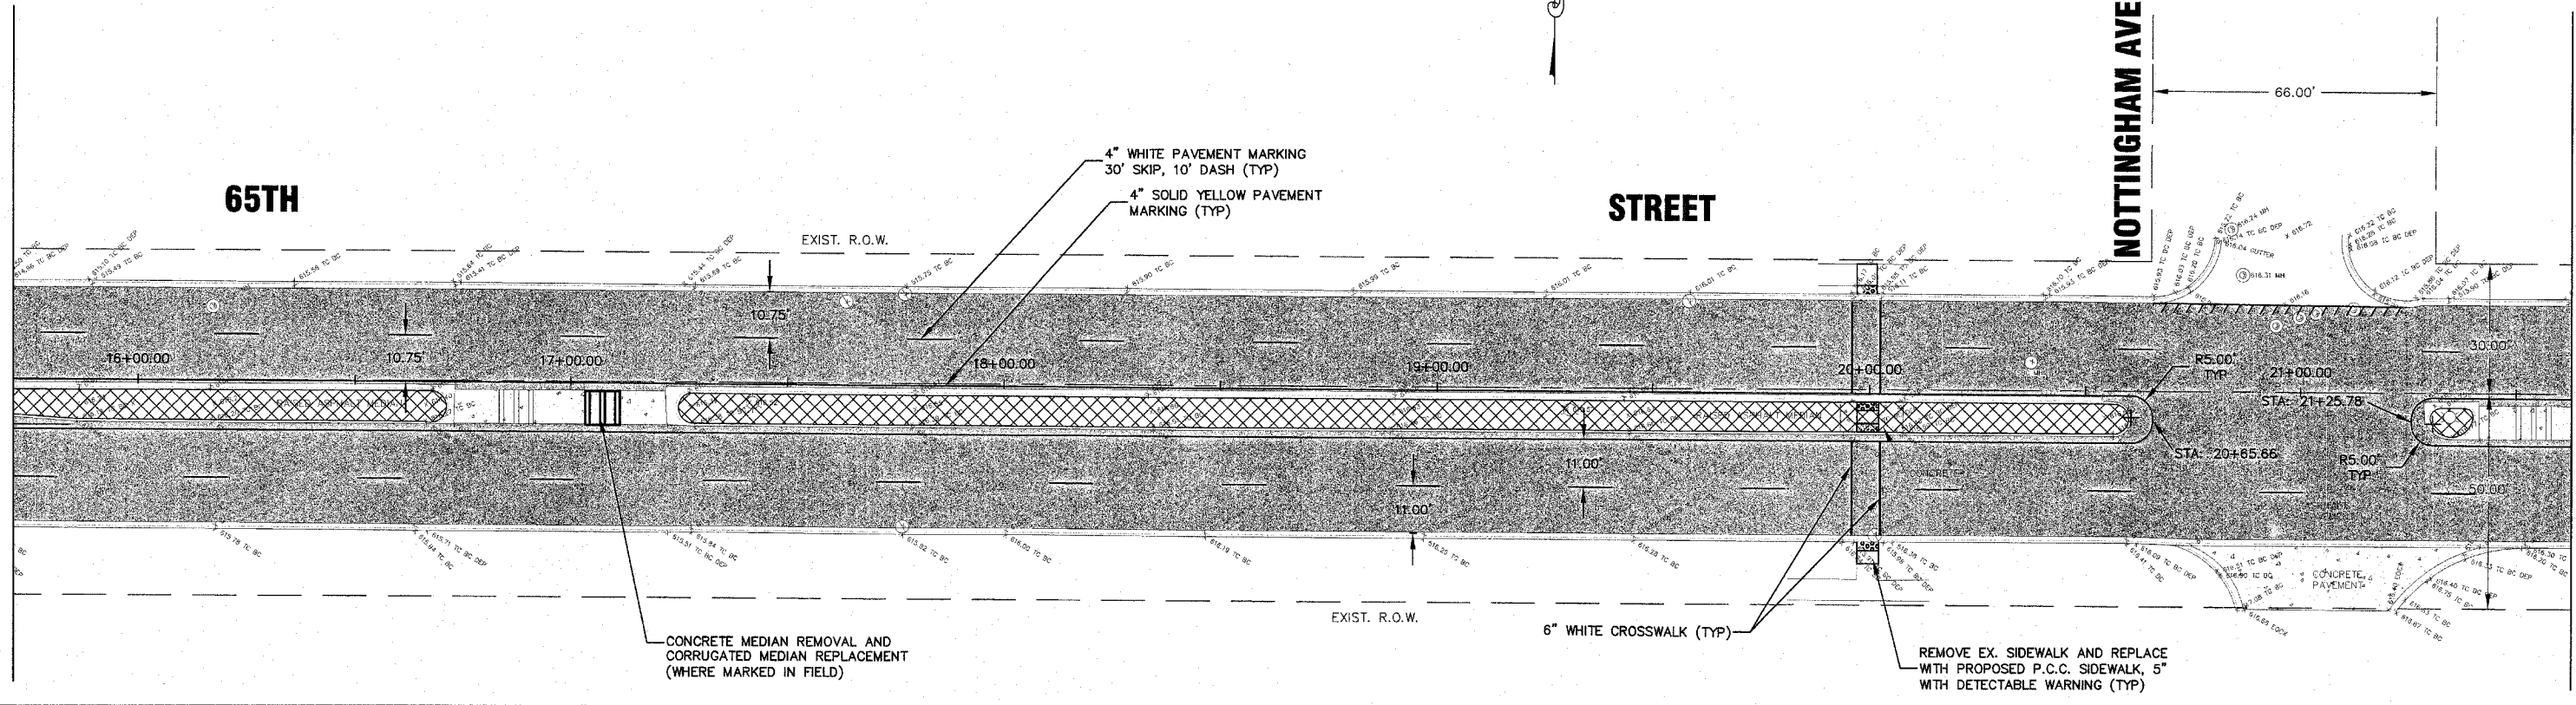

MATCH LINE 21+62.38


Consulting Civil Engineers - Land Surveyors
 PROFESSIONAL DESIGN FIRM LICENSE NO. 084-000819
 8714 S. ROBERTS ROAD HICKORY HILLS, ILLINOIS 60457
 (708) 599-9900 FAX (708) 599-9790

LEGEND

- PROPOSED CURB AND GUTTER REMOVAL AND REPLACEMENT
- PROPOSED HOT MIX ASPHALT SURFACE REMOVAL AND HOT MIX ASPHALT SURFACE COURSE, 2 1/4"
- LIMITS OF SURFACE REMOVAL - BUTT JOINT
- MEDIAN SURFACE REMOVAL AND HOT-MIX ASPHALT MEDIAN SURFACE REPLACEMENT, 2"

NOTE:
 ALL SANITARY/STORM MANHOLES, CATCH BASINS AND INLETS SHALL BE ADJUSTED WITH RUBBER ADJUSTING RINGS AS DIRECTED BY THE ENGINEER.

MATCH LINE 21+62.38

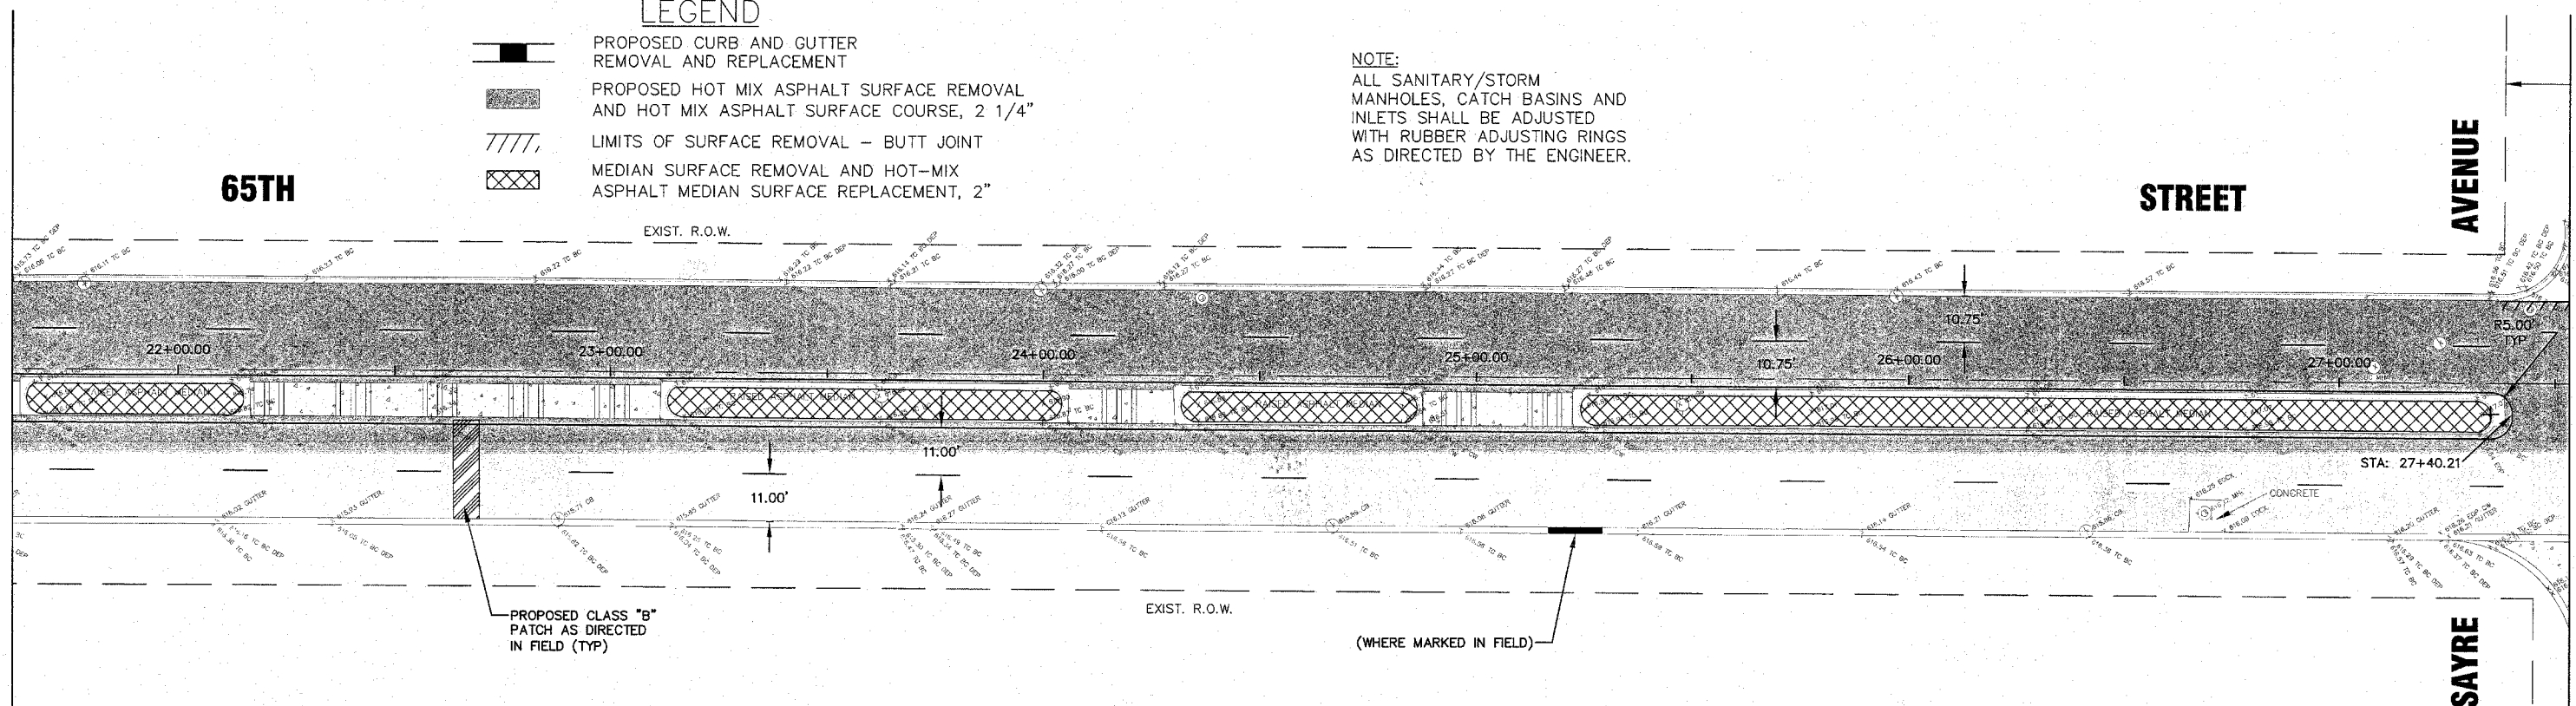

MATCH LINE 27+52.38



REVISIONS		DATE
NAME		
S. LEIBER		02/19/08

ILLINOIS DEPARTMENT OF TRANSPORTATION
 VILLAGE OF BEDFORD PARK
 65TH STREET RESURFACING
 HARLEM AVE. TO AUSTIN AVE.
PLAN VIEW
 SCALE: STA. 15+72.45 - STA. 27+52.38
 HORIZ: 1"=20'
 DATE: 12/26/07
 DRAWN BY: ECC
 CHECKED BY: SAL