
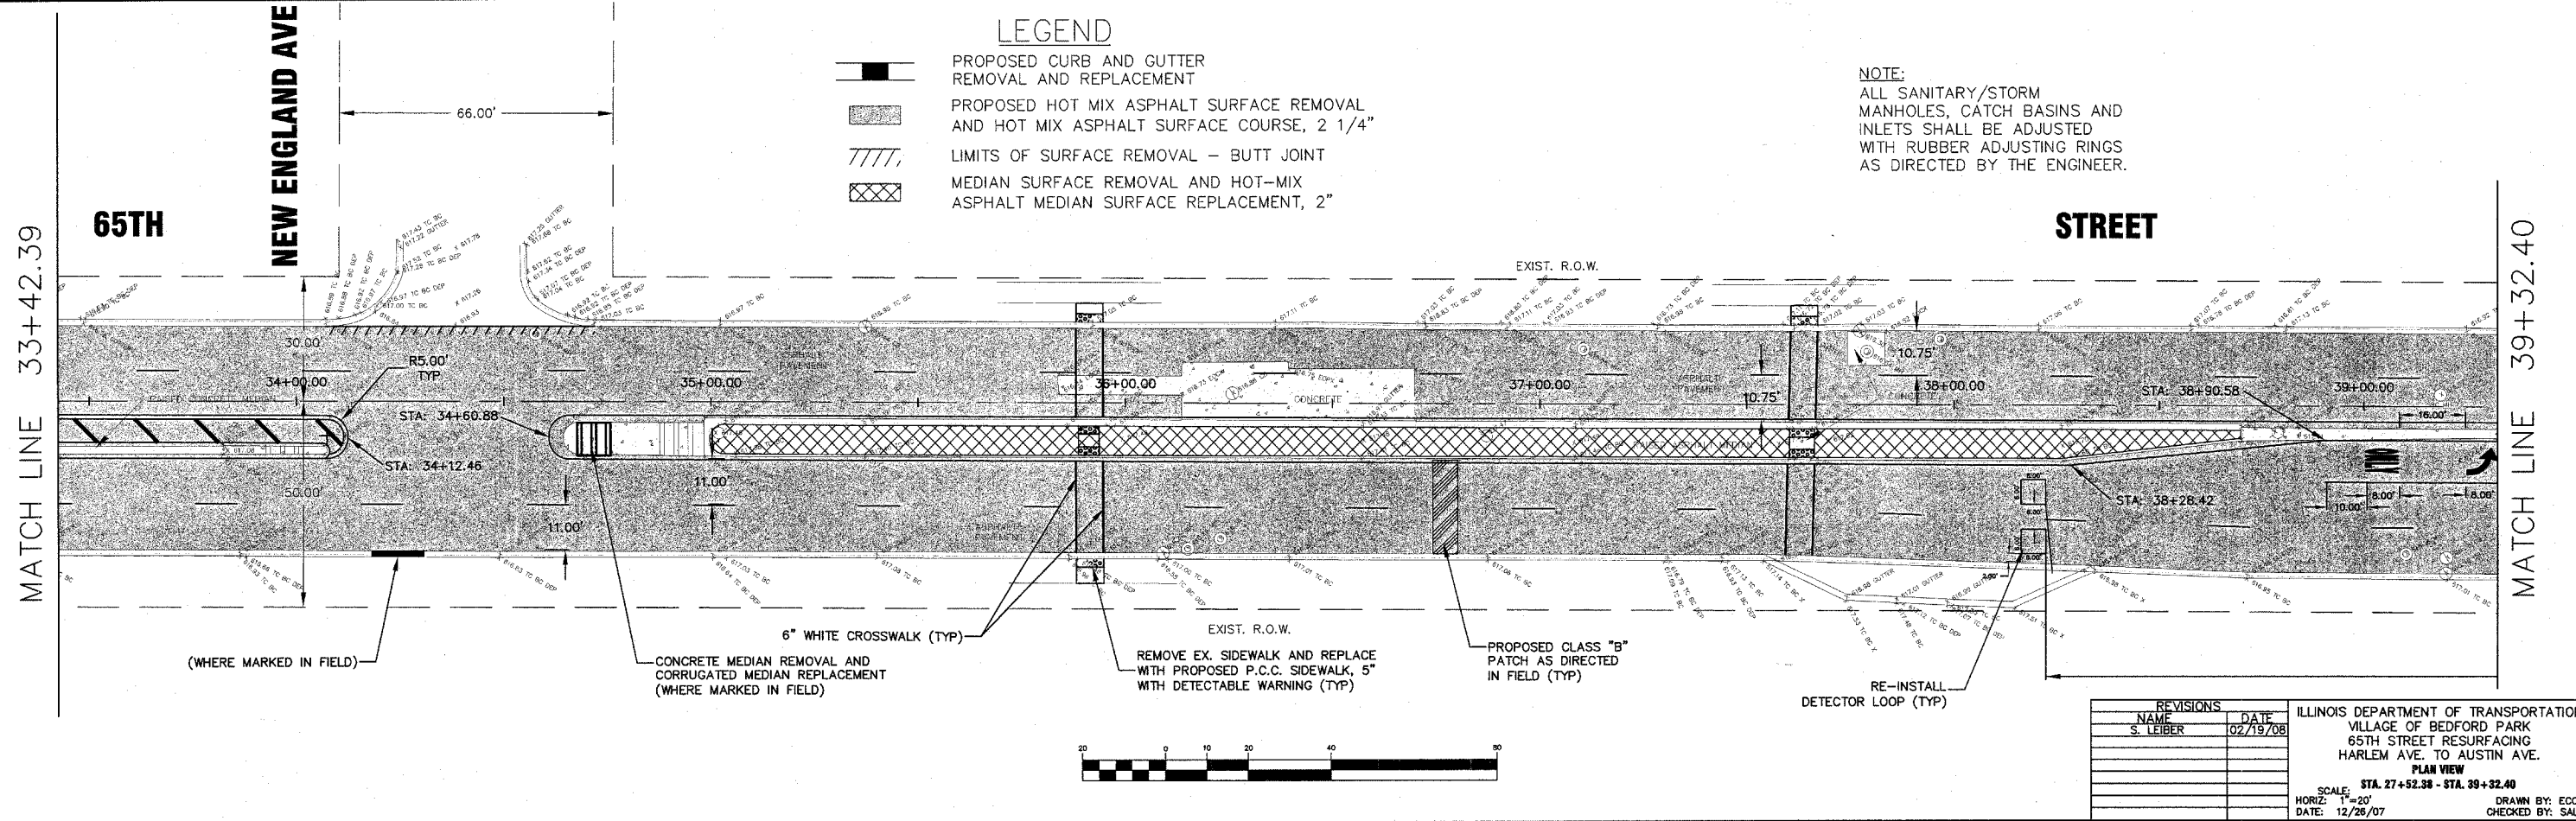


FAU RTE.	SECTION	COUNTY	TOTAL SHEETS	SHEET NO.
1524	08-00028-00-RS	COOK	16	6
STA. 10+00.00		TO STA. 94+00.00		
FED. ROAD DIST. NO.		ILLINOIS	FED. AID PROJECT	
CONTRACT NO. 63018				

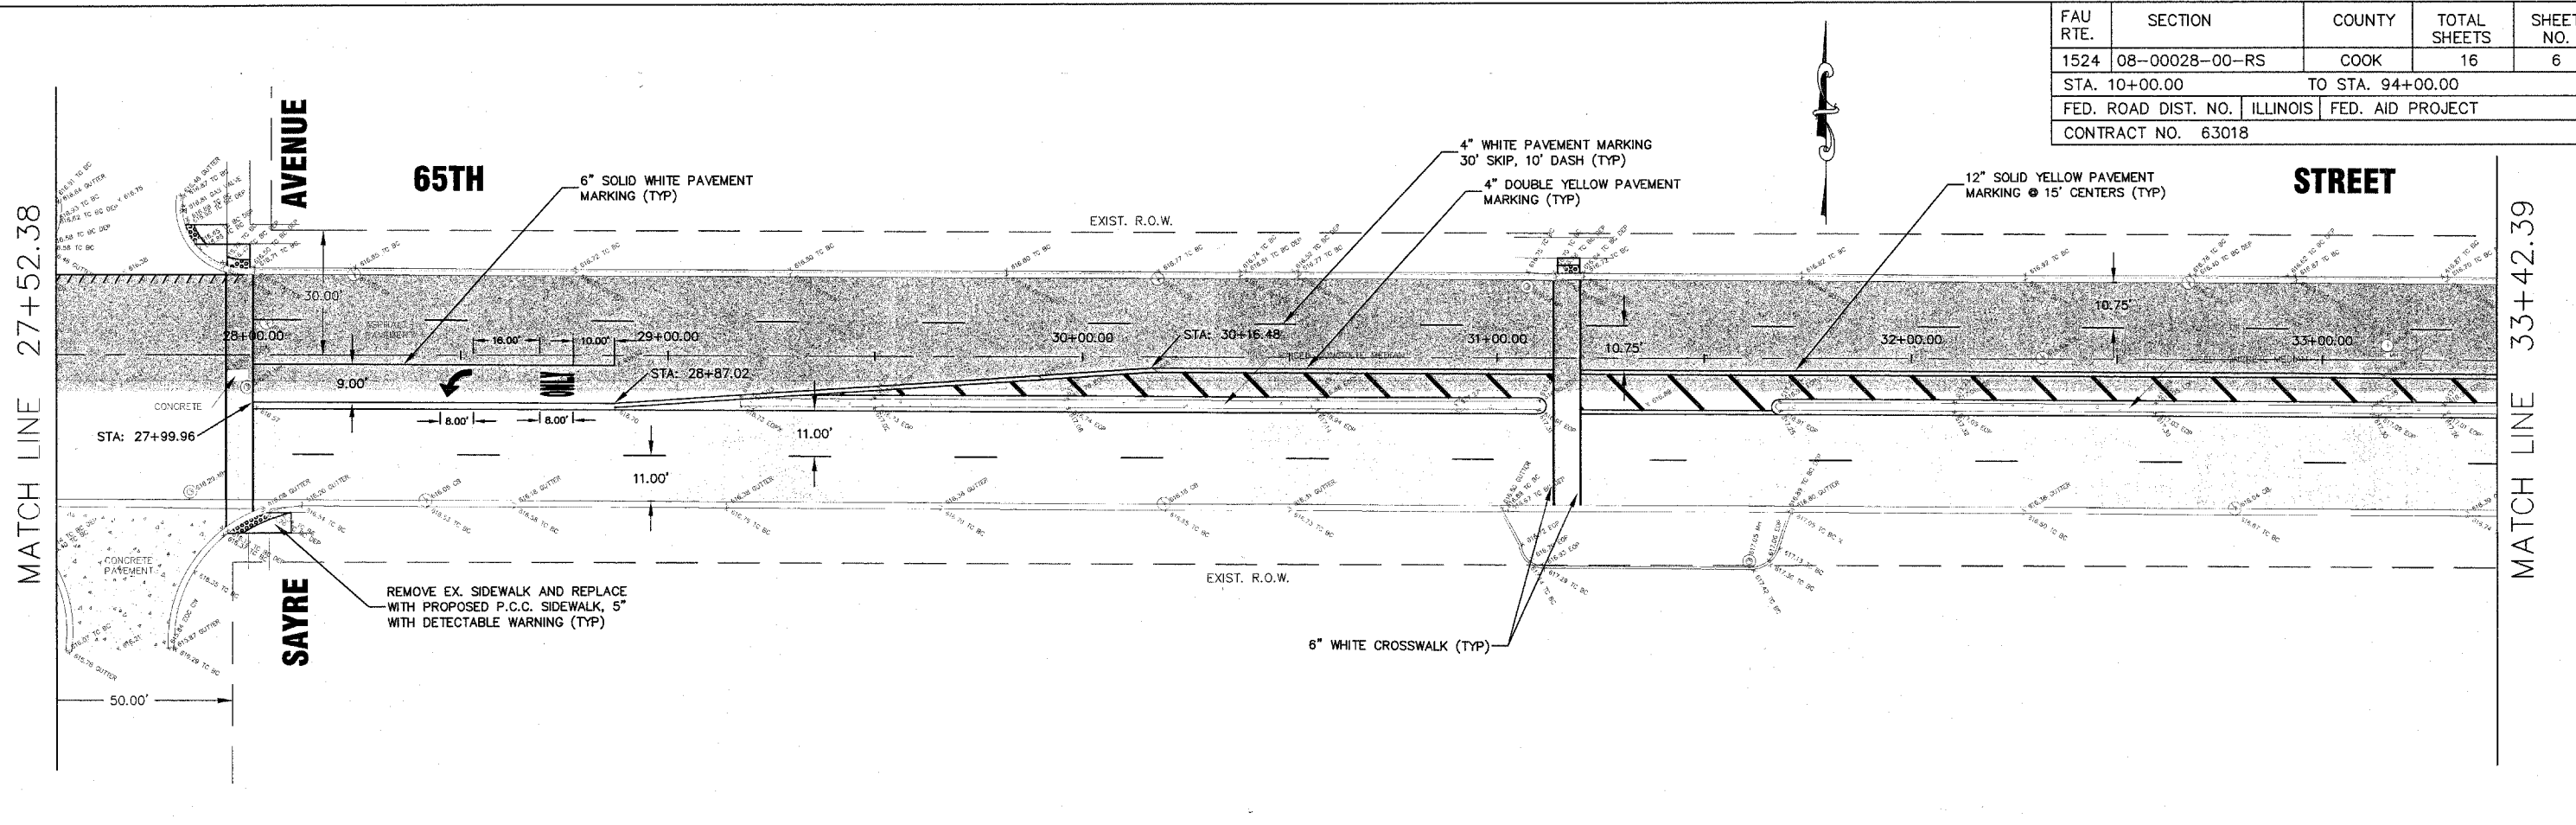

**hbe** Hoeffler-Butler Engineering, Inc.  
 Consulting Civil Engineers - Land Surveyors  
 PROFESSIONAL DESIGN FIRM LICENSE NO. 084-00889  
 8714 S. ROBERTS ROAD HICKORY HILLS, ILLINOIS 60457  
 (708) 595-8580 FAX (708) 599-9798

REVISIONS	
NAME	DATE
S. LEIBER	02/19/08

ILLINOIS DEPARTMENT OF TRANSPORTATION  
 VILLAGE OF BEDFORD PARK  
 65TH STREET RESURFACING  
 HARLEM AVE. TO AUSTIN AVE.  
**PLAN VIEW**  
 STA. 27+52.38 - STA. 39+32.40  
 SCALE: HORIZ: 1"=20'  
 DATE: 12/26/07  
 DRAWN BY: ECC  
 CHECKED BY: SAL