
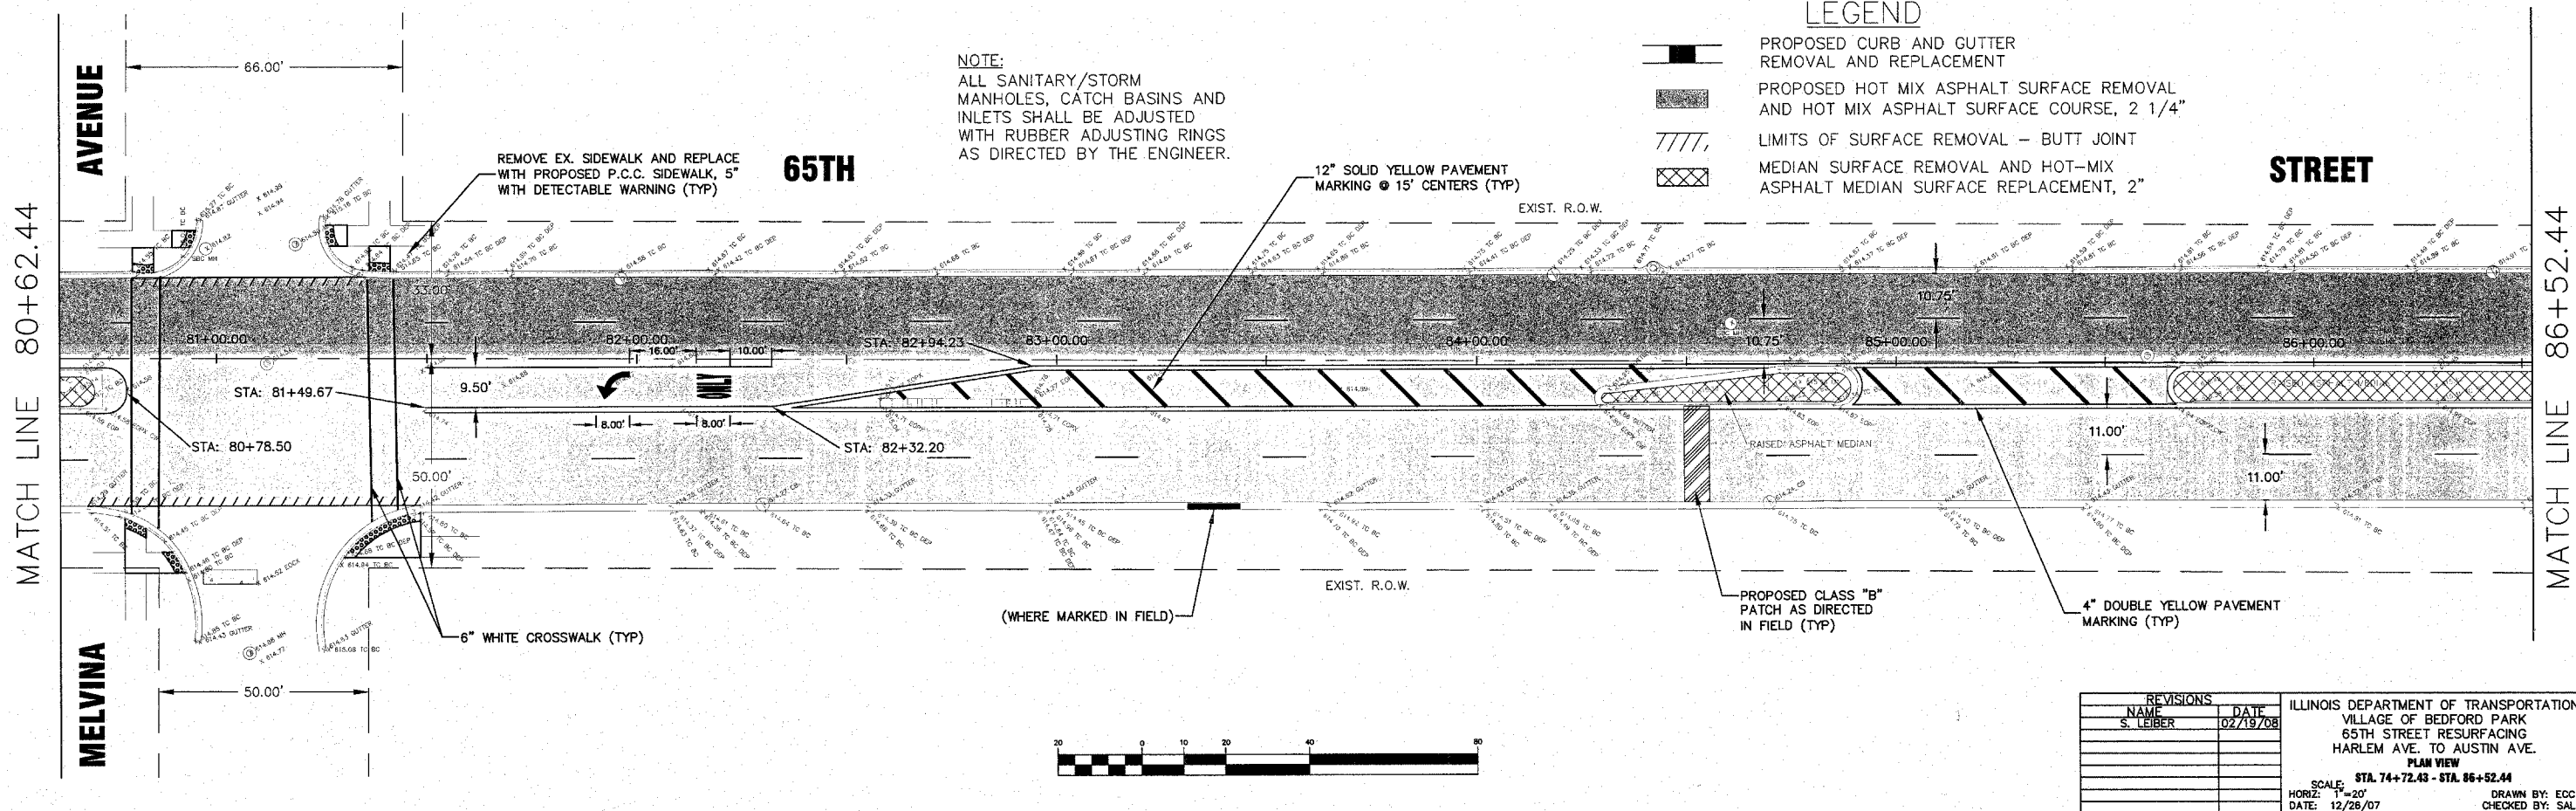


FAU RTE.	SECTION	COUNTY	TOTAL SHEETS	SHEET NO.
1524	08-00028-00-RS	COOK	16	10
STA. 10+00.00		TO STA. 94+00.00		
FED. ROAD DIST. NO.		ILLINOIS	FED. AID PROJECT	
CONTRACT NO. 63018				

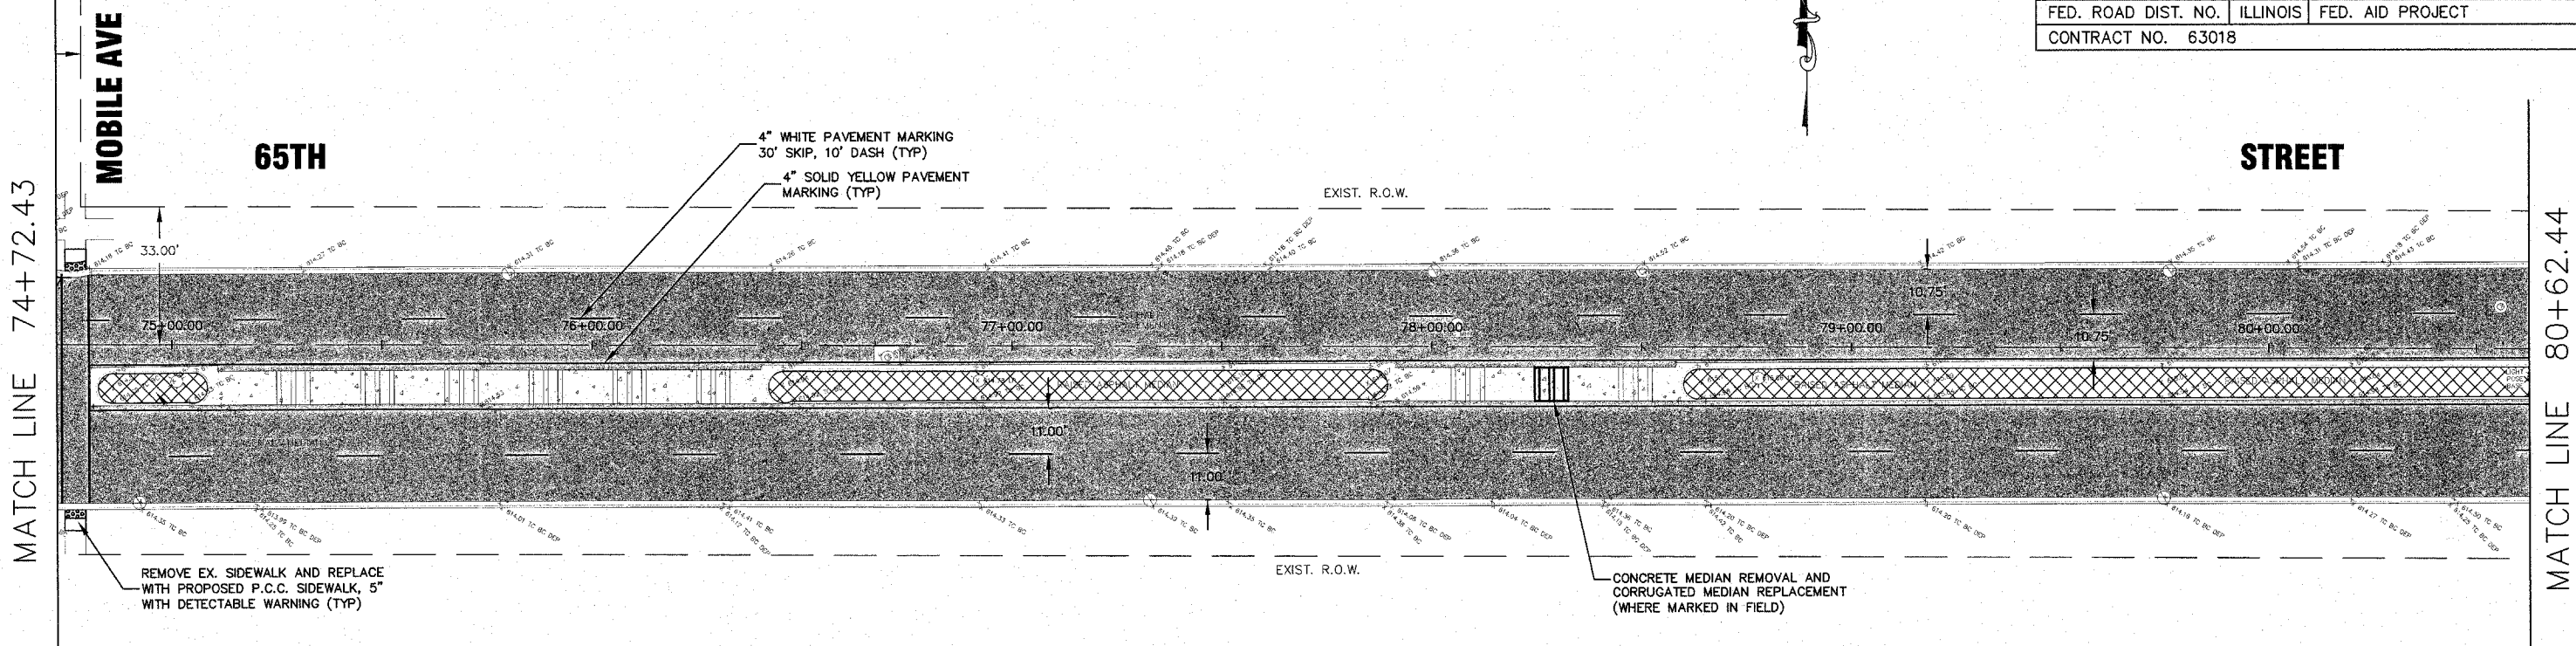

hbe **Hoeffler-Butler Engineering, Inc.**
 Consulting Civil Engineers - Land Surveyors
 PROFESSIONAL DESIGN FIRM LICENSE NO. 084-00819
 8714 S. ROBERTS ROAD HICKORY HILLS, ILLINOIS 60457
 (708) 599-8988 FAX (708) 599-8790

REVISIONS		DATE	ILLINOIS DEPARTMENT OF TRANSPORTATION VILLAGE OF BEDFORD PARK 65TH STREET RESURFACING HARLEM AVE. TO AUSTIN AVE. PLAN VIEW STA. 74+72.43 - STA. 86+52.44 SCALE: 1"=20' HORIZ: 1"=20' DATE: 12/26/07 DRAWN BY: ECC CHECKED BY: SAL
NAME			
S. LEIBER		02/19/08	