



FAU RTE.	SECTION	COUNTY	TOTAL SHEETS	SHEET NO.
288-3601		COOK	16	4
STA.	TO STA.			


FED. ROAD DIST. NO. ILLINOIS
 • 07-00071-00-RS
 • STA 11+06.03 TO STA 30+24.55 @ APPLE TREE DR. AND
 STA 40+00 TO STA 63+60 @ LAUREL LN.

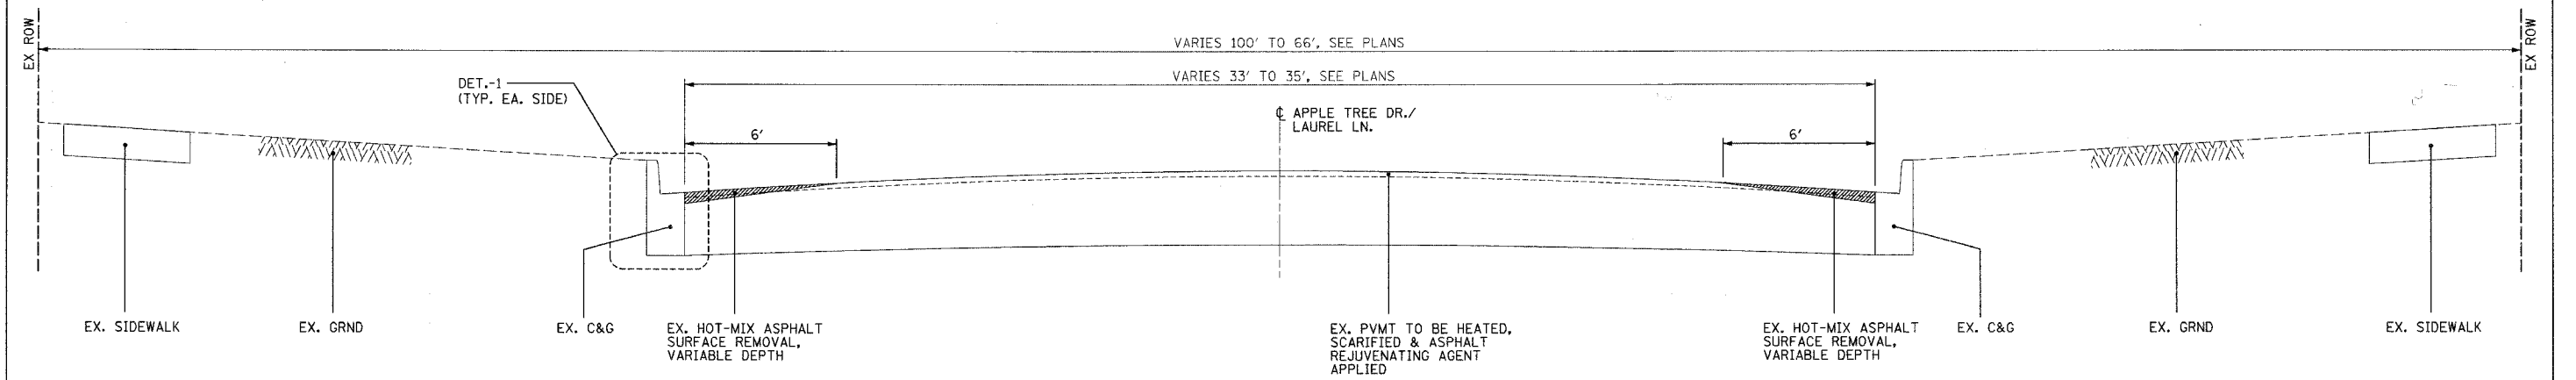


EXISTING TYP. X-SECTION
 APPLE TREE DR. (STA 11+06.03 TO STA 30+24.55)
 AND
 LAUREL LN. (STA 40+00 TO STA 63+60)

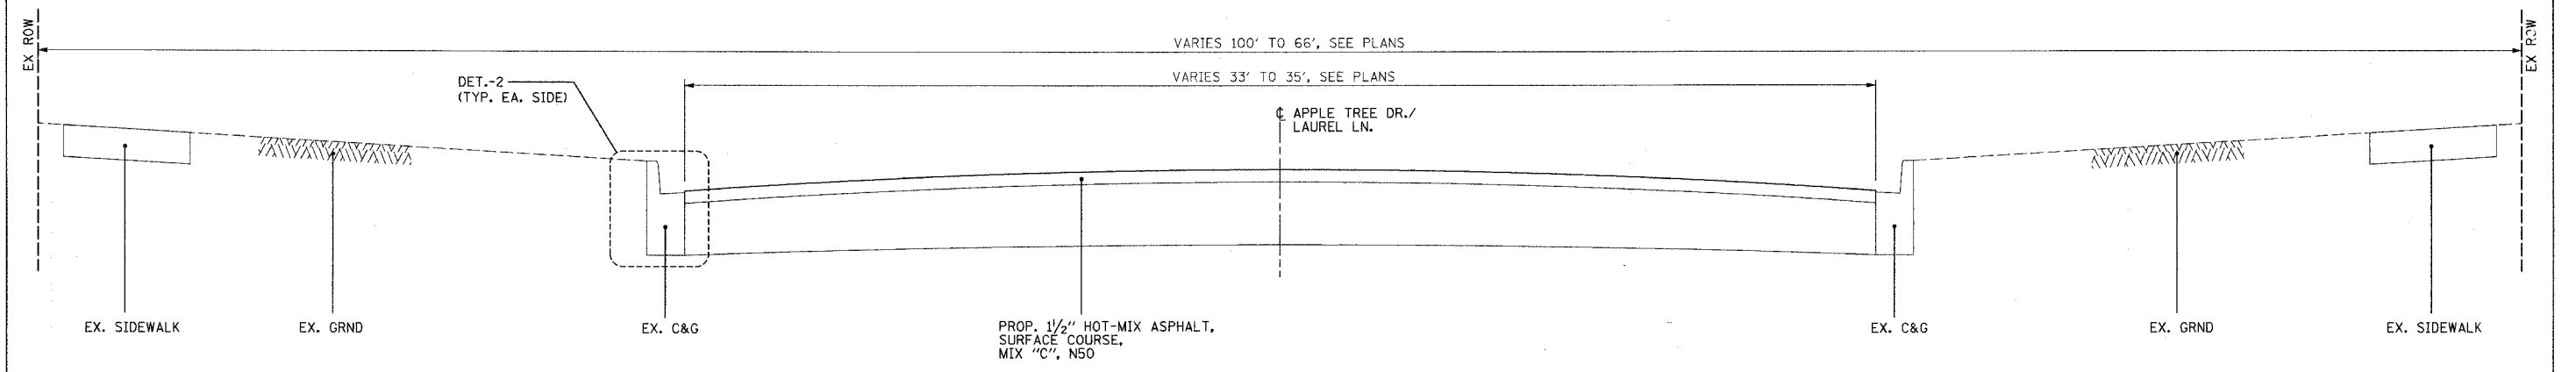


PROPOSED TYP. X-SECTION
 APPLE TREE DR. (STA 11+06.03 TO STA 30+24.55)
 AND
 LAUREL LN. (STA 40+00 TO STA 63+60)

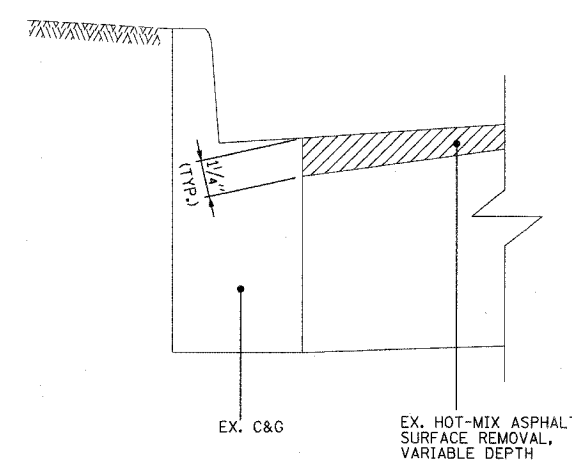

DETAIL-1

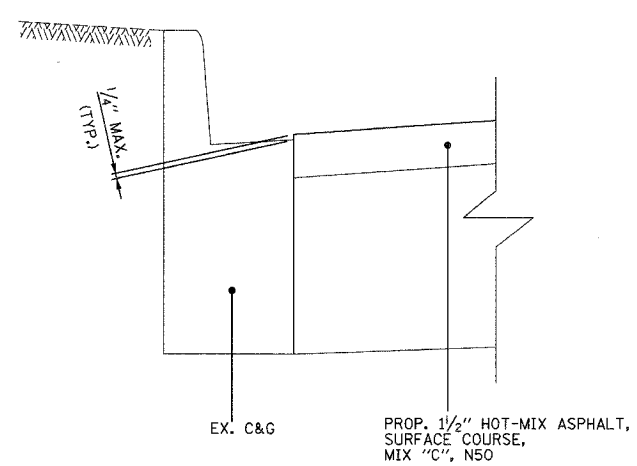

DETAIL-2

CIVIL / STRUCTURAL ENGINEERS

 GLOBETROTTERS INTERNATIONAL.
 300 SOUTH WACKER DRIVE, SUITE 200
 CHICAGO, IL. 60606

REVISIONS	
NAME	DATE
DDOT COMMENTS	02/25/08
DDOT COMMENTS	03/18/08

MFT 07-00071-00-RS
 TYPICAL CROSS SECTIONS
 HAZEL CREST, IL
 PROJECT NO. 05726-010
 SCALE: VERT. NONE
 HORIZ. NONE
 DATE 12/18/07
 DRAWN BY BS
 CHECKED BY NC