

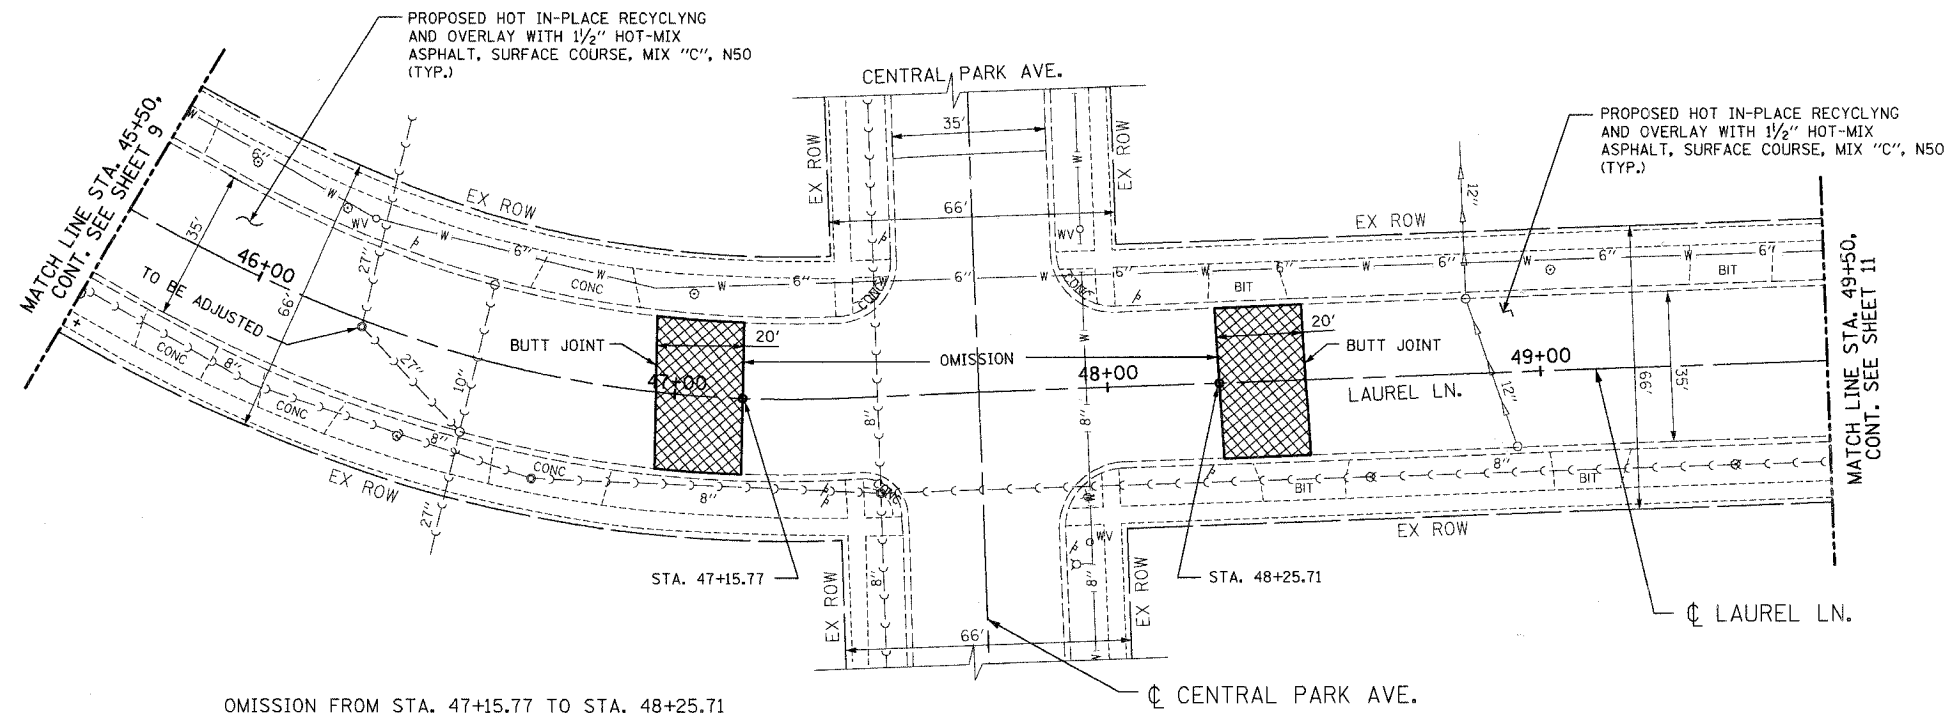


FAU R.T.E. 2826-3601	SECTION	COUNTY	TOTAL SHEETS	SHEET NO.
		COOK	16	10
STA. 35+50		TO STA. 39+50		
FED. ROAD DIST. NO.		ILLINOIS		
• 07-00071-00-RS				

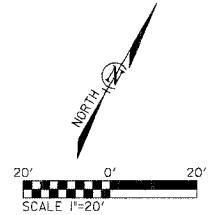


OMISSION FROM STA. 47+15.77 TO STA. 48+25.71

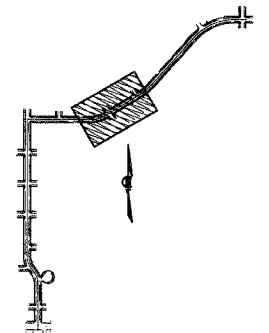

KEY PLAN

NOTE:

AFTER A SATISFACTORY COMPLETION OF HOT-MIX SURFACE REMOVAL $\frac{3}{4}$ BUTT JOINT AND VARIABLE DEPTH, AND HOT IN-PLACE RECYCLING OPERATIONS, AN OVERLAY OF $1\frac{1}{2}$ INCH HOT-MIX ASPHALT SURFACE COURSE, MIX $\frac{1}{2}$ C $\frac{1}{2}$ N50 SHALL BE CONSTRUCTED OVER THE ENTIRE PAVEMENT WIDTH.

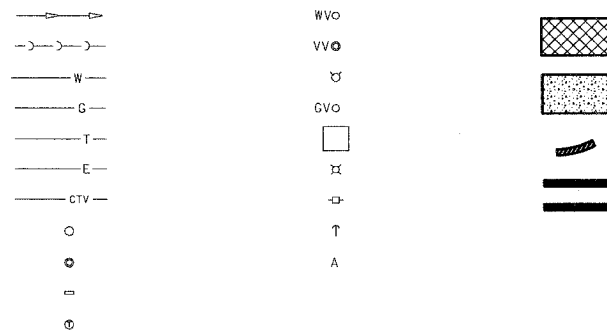

CIVIL / STRUCTURAL ENGINEERS



GLOBETROTTERS INTERNATIONAL,
300 SOUTH WACKER DRIVE, SUITE 200
CHICAGO, IL. 60606

REVISIONS	
NAME	DATE
DDOT COMMENTS	12/25/08
DDOT COMMENTS	03/18/08

MFT 07-00071-00-RS
LAUREL LANE (FAU 3601)
APPLE TREE DR. TO ELM DR.
HAZEL CREST, IL
PROJECT NO. 05726-010

SCALE: VERT. NONE
HORIZ. 1" = 20'
DATE 12/18/07

DRAWN BY BS
CHECKED BY NC