


IF.A.U. RTE.	SECTION	COUNTY	TOTAL SHEETS	SHEET NO.
2690	08-0065-00-SP	COOK	12	10
STA.		TO STA.		
FED. ROAD DIST. NO.		ILLINOIS FED. AID PROJECT		
CONTRACT NO. 63021				

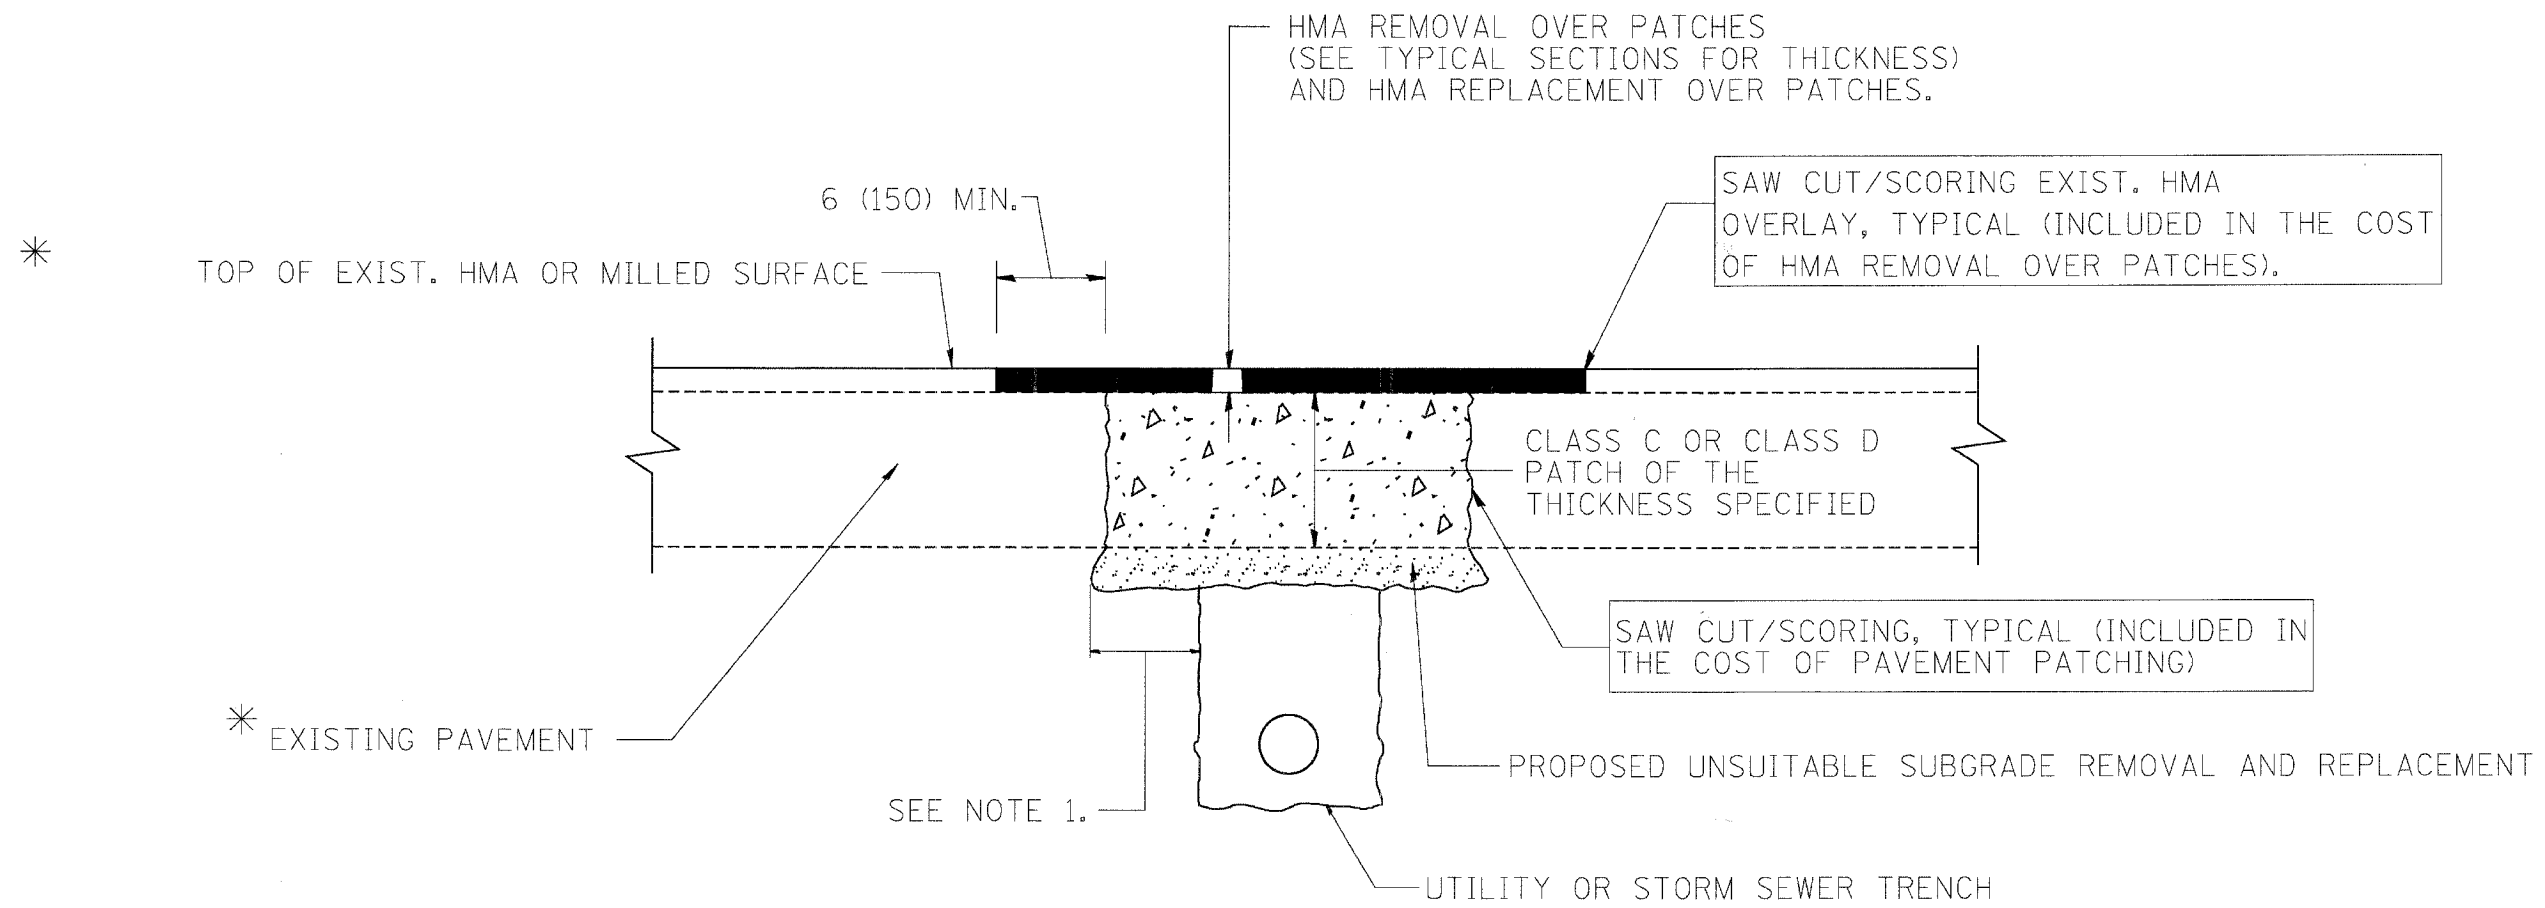

* SEE TYPICAL SECTIONS FOR THICKNESS AND MATERIALS

NOTES:

1. THE WIDTH OF THE FULL DEPTH PATCH OVER A TRENCH SHALL BE 12 (300) WIDER ON EACH SIDE OF THE TRENCH.
2. FOR METHOD OF MEASUREMENT AND BASIS OF PAYMENT, SEE RECURRING SPECIAL PROVISION "PATCHING WITH HOT-MIX ASPHALT OVERLAY REMOVAL".

SEQUENCE OF CONSTRUCTION

1. REMOVE THE EXISTING HMA MATERIAL OVER THE AREA TO BE PATCHED.
2. REMOVE AND REPLACE FULL DEPTH PATCHES
3. REPLACE HMA MATERIAL OVER THE AREA TO BE PATCHED.

ALL DIMENSIONS ARE IN INCHES (MILLIMETERS) UNLESS OTHERWISE SHOWN.

REVISIONS	
NAME	DATE
R. SHAH	10/25/94
R. SHAH	01/14/95
R. SHAH	03/23/95
R. SHAH	04/24/95
A. HOUSEH	03/15/96
A. ABBAS	03/21/97
A. ABBAS	01/20/98
ART ABBAS	04/27/98
R. BORO	01/01/07

ILLINOIS DEPARTMENT OF TRANSPORTATION
PAVEMENT PATCHING FOR HMA SURFACED PAVEMENT
CITY OF NORTHLAKE
WOLF ROAD

SCALE: _____
DATE _____

DRAWN BY: EDT
CHECKED BY: AMP

BD400-04 (BD-22)
REVISION DATE: 01/01/07

2/22/2008 N:\NORTHLAKE\940032\H187\CIVIL\940032\H187.STD1.DET
 PLOT DATE = 10/31/2006
 PLOT SCALE = 8/8" = 1' IN.
 USER NAME = jeyo
 PROFILE SURVEYED BY: _____ DATE: _____
 (S.M. NOTED CHECKED)
 NOTE BOOK NO. _____
 STRUCTURE NOTATING (YES)
 CHROPHOTER B. BURKE ENGINEERING LTD. PLAN
 9575 West Higgins Road, Suite 600
 Rosemont, Illinois 60018
 (847) 823-0500
 SURVEYED BY: _____ DATE: _____
 PLOTTED BY: _____ DATE: _____
 CHECKED BY: _____ DATE: _____
 NOTE BOOK NO. _____
 CAD FILE NAME: N:\NORTHLAKE\940032\H187\940032.H187.DWG