
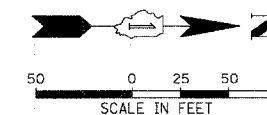


DATE: _____
 5'
 CHECKED: _____
 ALIGNED: _____
 PLOTTED: _____
 CADD FILE NAME: _____
 NO. _____
 DATE: _____
 BY: _____
 REVIEWED: _____
 GRADES CHECKED: _____
 STRUCTURE NOTATIONS CHECKED: _____
 NO. _____

CHRISTOPHER B. BURKE ENGINEERING LTD.
 2001 W. Higgins Road, Suite 600
 Rosemont, Illinois 60018
 (847) 823-0500
CB

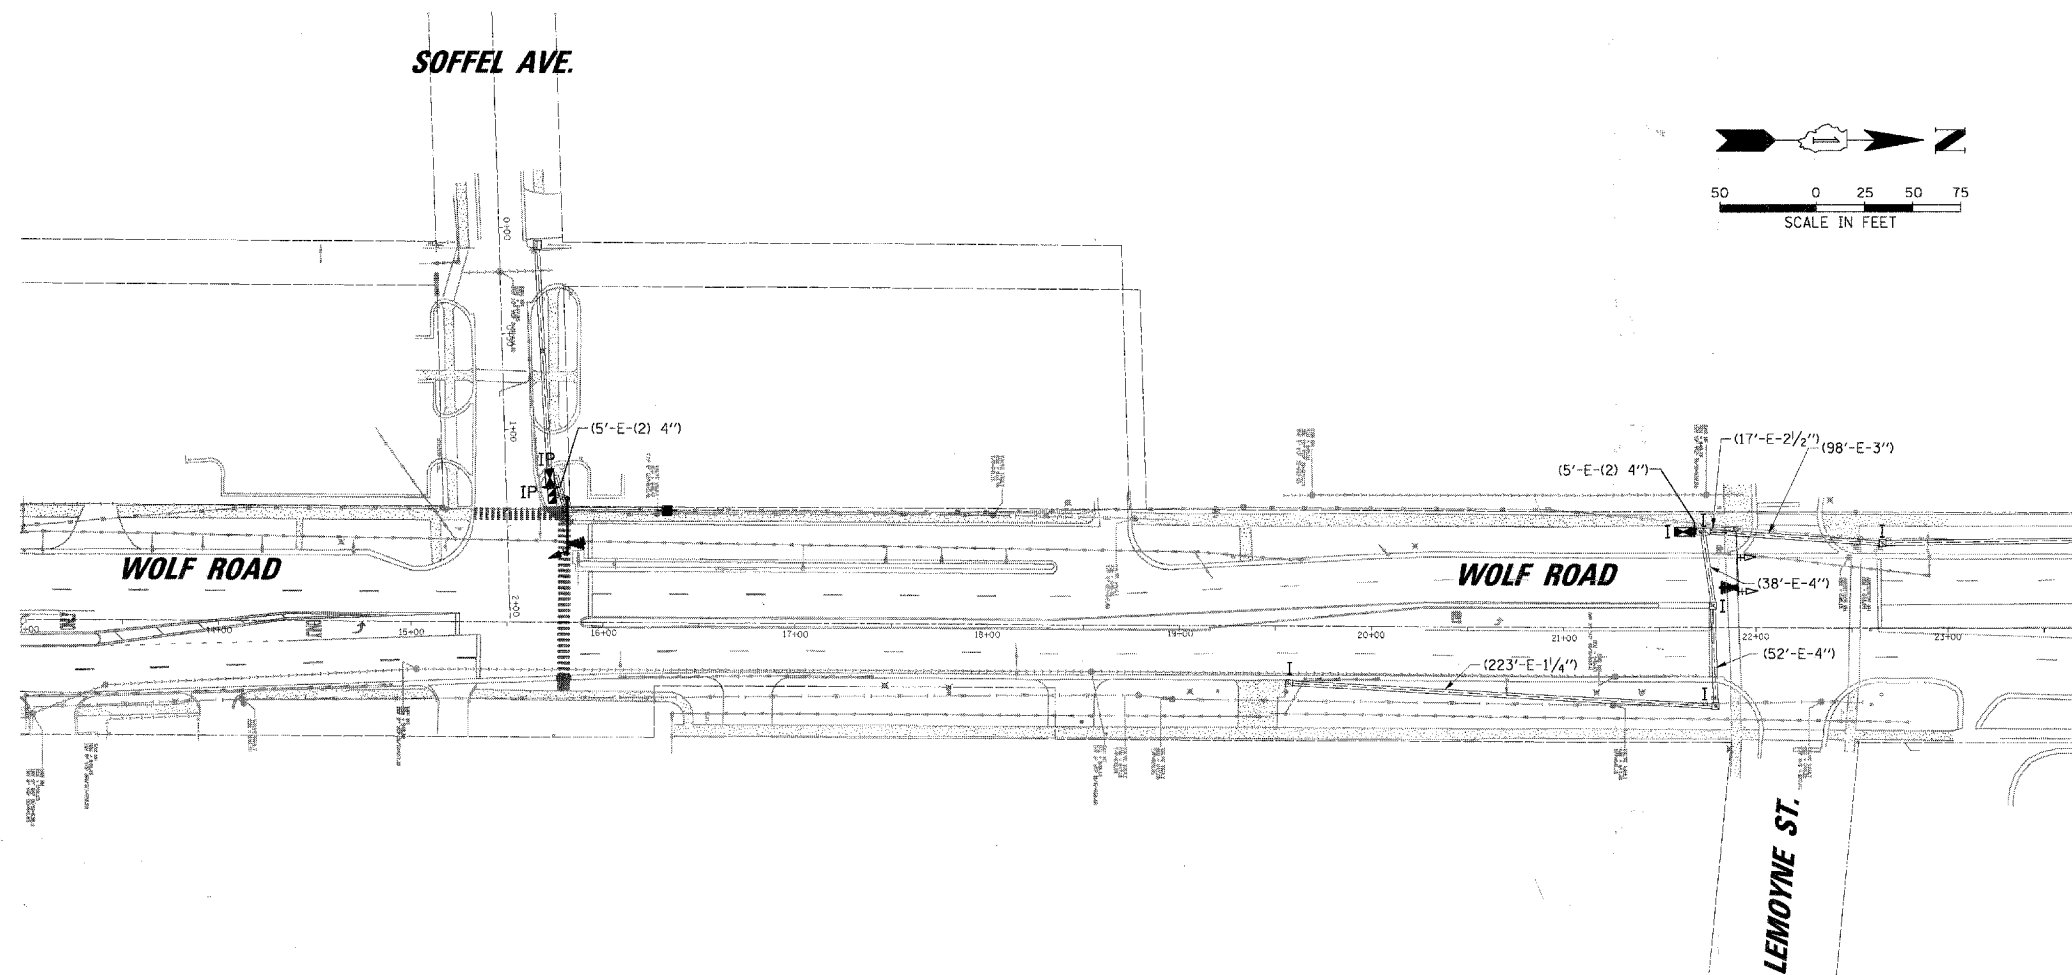

Schedule of Quantities		
Wolf Road Interconnect		
ITEM	UNIT	TOTAL
ENGINEERING FIELD OFFICE TYPE A	CAL MO	10
MOBILIZATION	LSUM	1
TRAFFIC CONTROL AND PROTECTION	LSUM	1
MAINTENANCE OF EXISTING TRAFFIC SIGNAL INSTALLATION	EACH	1
FULL-ACTUATED CONTROLLER IN EXISTING CABINET, SPECIAL	EACH	1
WIRELESS INTERCONNECT (COMPLETE)	EACH	2

INTERCONNECT PLAN LEGEND

	PROPOSED	EXISTING
CONTROLLER		
HANDHOLE		
DOUBLE HANDHOLE		
HEAVY-DUTY HANDHOLE		
G.S. CONDUIT IN TRENCH (T) OR PUSHED (P)		
DETECTOR LOOP SYSTEM		
INTERSECTION	IP	I
UNIT DUCT	UD	
COMMON TRENCH	CT	
WIRELESS INTERCONNECT		

FILE NAME =	USER NAME = MWILLIAM	DESIGNED -	REVISED -
N:\NORTHLAKE\940\2320C00\Traffic\INT_wol	Rd.dgn	DRAWN -	REVISED -
	PLOT SCALE = 50'	CHECKED -	REVISED -
	PLOT DATE = 4/1/2008	DATE -	REVISED -

STATE OF ILLINOIS
DEPARTMENT OF TRANSPORTATION

INTERCONNECT PLAN			
WOLF ROAD FROM U.S. 20 (LAKE ST.) TO LEMOYNE AVENUE			
NORTHLAKE, ILLINOIS			
SCALE: 1" = 50'	SHEET NO. OF SHEETS	STA. TO STA.	

F.A.U. RTE.	SECTION	COUNTY	TOTAL SHEETS	SHEET NO.
2960	07-00063-00-TL	COOK	13	7
CONTRACT NO. 63026				
FED. ROAD DIST. NO. ILLINOIS FED. AID PROJECT				