

F.A.U. RTE.	SECTION	COUNTY	TOTAL SHEETS	SHEET NO.
2678	08-00169-00-LT	DuPAGE	39	21
STA.		TO STA.		
FED. ROAD DIST. NO.	ILLINOIS	FED. AID PROJECT		
CONTRACT NO. 63027				

**LAKOTA**  
THE LAKOTA GROUP INC  
212 West Kinzie Street, 3rd Floor  
Chicago, Illinois 60610  
p 312.467.5445  
f 312.467.5484  
info@thelakotagroup.com

Planning  
Urban Design  
Landscape Architecture  
Community Relations

**CITY CENTRE PLAZA**  
Elmhurst, Illinois

City of Elmhurst


ISSUED FOR BID



**LANDSCAPE PLAN**

Revisions	Date
Issued for Bid	02/22/08


Date: 02/22/08  
Drawn By: MR, DS  
Checked By: ME

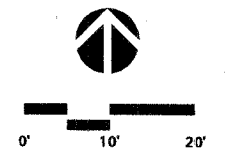

**L-03**

**OVERALL PLANT LIST**

Symbol	Qty	Botanic Name	Common Name	Size	Additional Notes
<b>DECIDUOUS SHADE TREES</b>					
GT 3	3	Gleditsia triacanthos inermis 'Skyline'	Skyline Thornless Honeylocust	3" caliper	
<b>EVERGREEN SHRUBS</b>					
BM	19	Buxus microphylla 'Wintergreen'	Wintergreen Boxwood	15-18" ht.	
<b>PERENNIALS, ORNAMENTAL GRASSES</b>					
cas	30	Calamagrostis acutifolia 'Stricta'	Feather Reed Grass	1 gal.	Spaced 24" O.C.
hss	15	Heuchera sanguinea 'Splendens'	Red Coral Bells	1 gal.	Spaced 18" O.C.
sbz	10	Stachys byzantina	Lamb's Ear	1 gal.	Spaced 18" O.C.

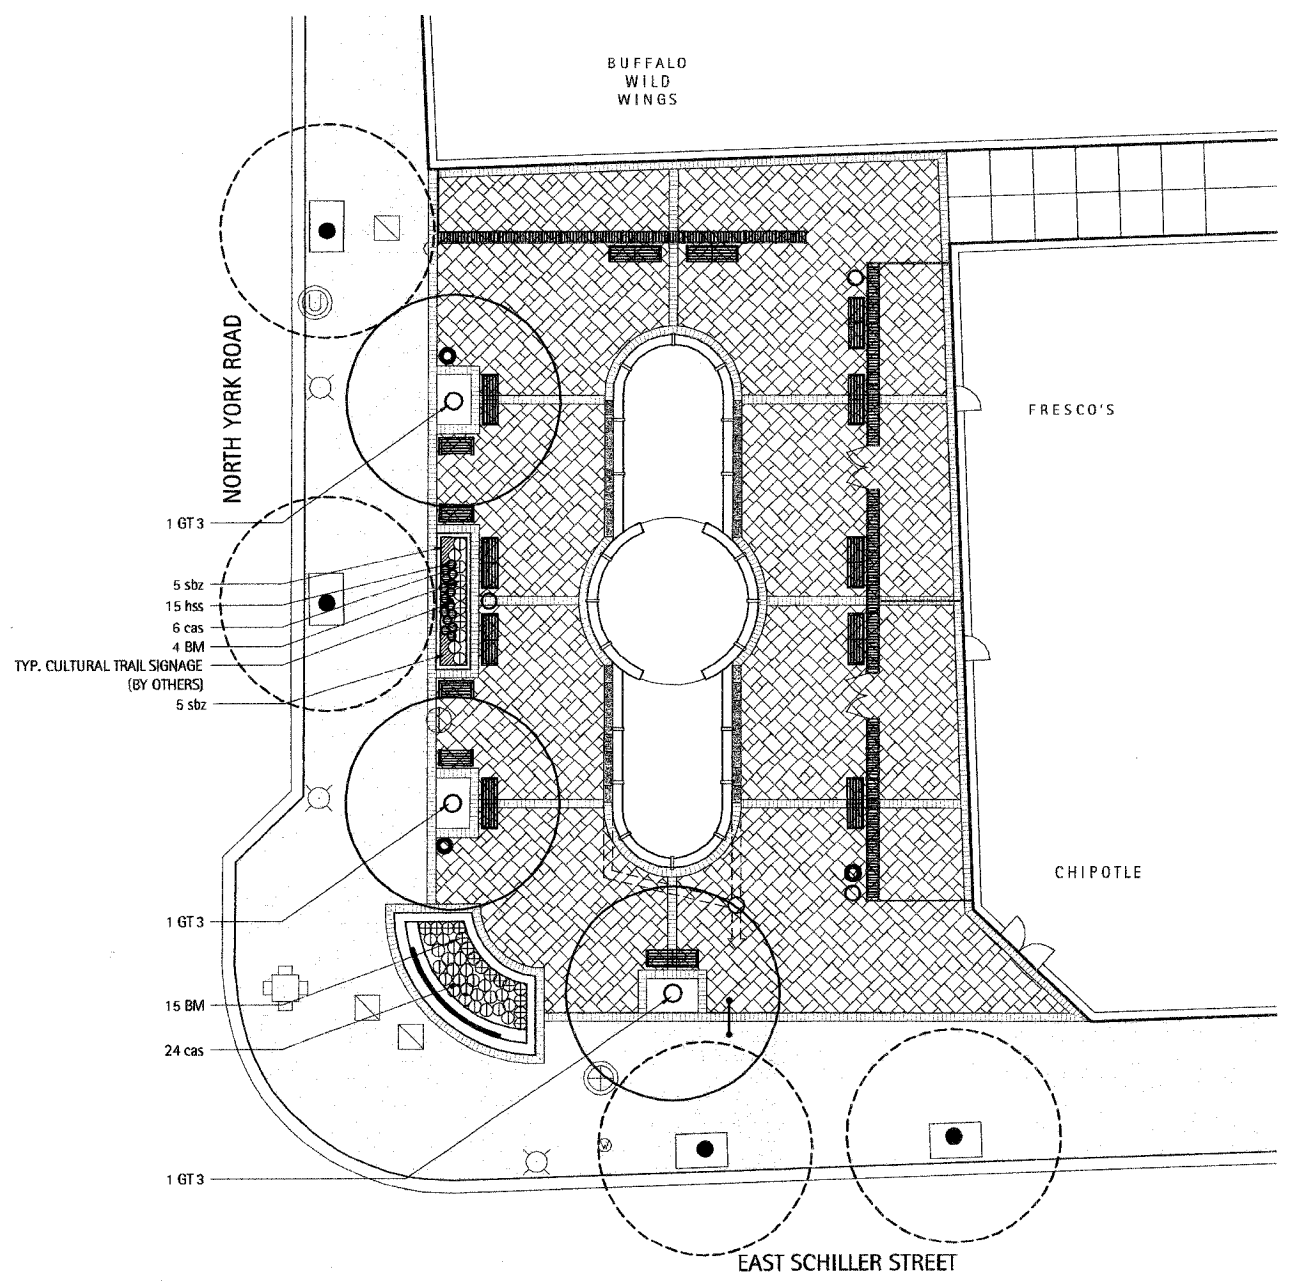

**1 Landscape Plan**  
Scale: 1"=10'