

POLICE PLAZA

Elmhurst, Illinois

City of Elmhurst

F.A.U. RTE.	SECTION	COUNTY	TOTAL SHEETS	SHEET NO.
2678	08-00169-00-LT	DuPAGE	39	33
STA.	TO STA.			
FED. ROAD DIST. NO.	ILLINOIS	FED. AID PROJECT		
CONTRACT NO. 63027				

ISSUED FOR BID



LANDSCAPE PLAN

Revisions	Date
Issued for Bid	02/22/08

Date:	02/22/08
Drawn By:	MR, DS
Checked By:	ME




L-03

POLICE PLAZA Elmhurst, Illinois

PLANT LIST

Symbol	Qty	Botanic Name	Common Name	Size
ORNAMENTAL TREES				
MLM 8	7	Magnolia x taorensis 'Merill'	Dr. Merrill Magnolia	8' ht.
DECIDUOUS SHRUBS				
BT	14	Berberis thunbergii	Crimson Pyram Barberry	18-24" ht.
EAC 3	6	Euonymus alata 'Compactus'	Dwarf Winged Euonymus	30-35" ht.
EGE	18	Euonymus fortunei 'Emerald 'N' Gold'	Emerald 'N' Gold Euonymus	18-18" spr.
HA	10	Hydrangea arborescens 'Annabelle'	Annabelle Smooth Hydrangea	16-24" ht.
RK	28	Rosa 'Knockout'	Knockout Rose	2-3 gal.
EVERGREEN SHRUBS				
BM	18	Buxus microphylla 'Wintergreen'	Wintergreen Boxwood	18"-24" ht.
JC	17	Juniperus chinensis 'Sea Green'	Sea Green Juniper	24"-30" spr.
PME	3	Pinus mugo 'Eric'	Eric Mugo Pine	18-24" spr.
PERENNIALS & ORNAMENTAL GRASSES				
am	19	Alchemilla mollis	Lady's Mantle	1 gal.
an	34	Aster novae-angliae	Purple Dome New England Aster	1 gal.
apb	13	Astilbe 'Peach Blossom'	Peach Blossom Astilbe	1 gal.
bru	8	Brunnera macrophylla 'Jack Frost'	Jack Frost Brunnera	1 gal.
cas	45	Calamagrostis acutiflora 'Stricta'	Feather Reed Grass	1 gal.
cv	17	Carex verticillata 'Moonbeam'	Moonbeam Coropogon	1 gal.
hh	75	Hemerocallis 'Happy Returns'	Happy Returns Daylily	1 gal.
hp	60	Houstonia missouriensis 'Purple Palace'	Purple Palace Coral Bells	1 gal.
hst	15	Hosta 'Sun and Substance'	Sun and Substance Hosta	1 gal.
nm	40	Nepeta x mutabilis 'Blue Wonder'	Blue Wonder Catmint	1 gal.
pat	33	Perovskia atriplicifolia 'Longini'	Russian Sage	1 gal.
rf	52	Rudbeckia fulgida 'Goldstrum'	Black-eyed Susan	1 gal.
shr	47	Stachys byzantina	Lamb's Ears	1 gal.
sn	26	Salvia nemorosa 'East Friesland'	East Friesland Sage	1 gal.
GROUNDCOVERS				
ef	40	Euonymus fortunei 'Colorata'	Purpleleaf Wintercreeper	3" pot
vm	250	Vinca minor 'Bowles'	Bowles Periwinkle	3" pot
wt	90	Waldsteinia ternata	Barren Strawberry	quart

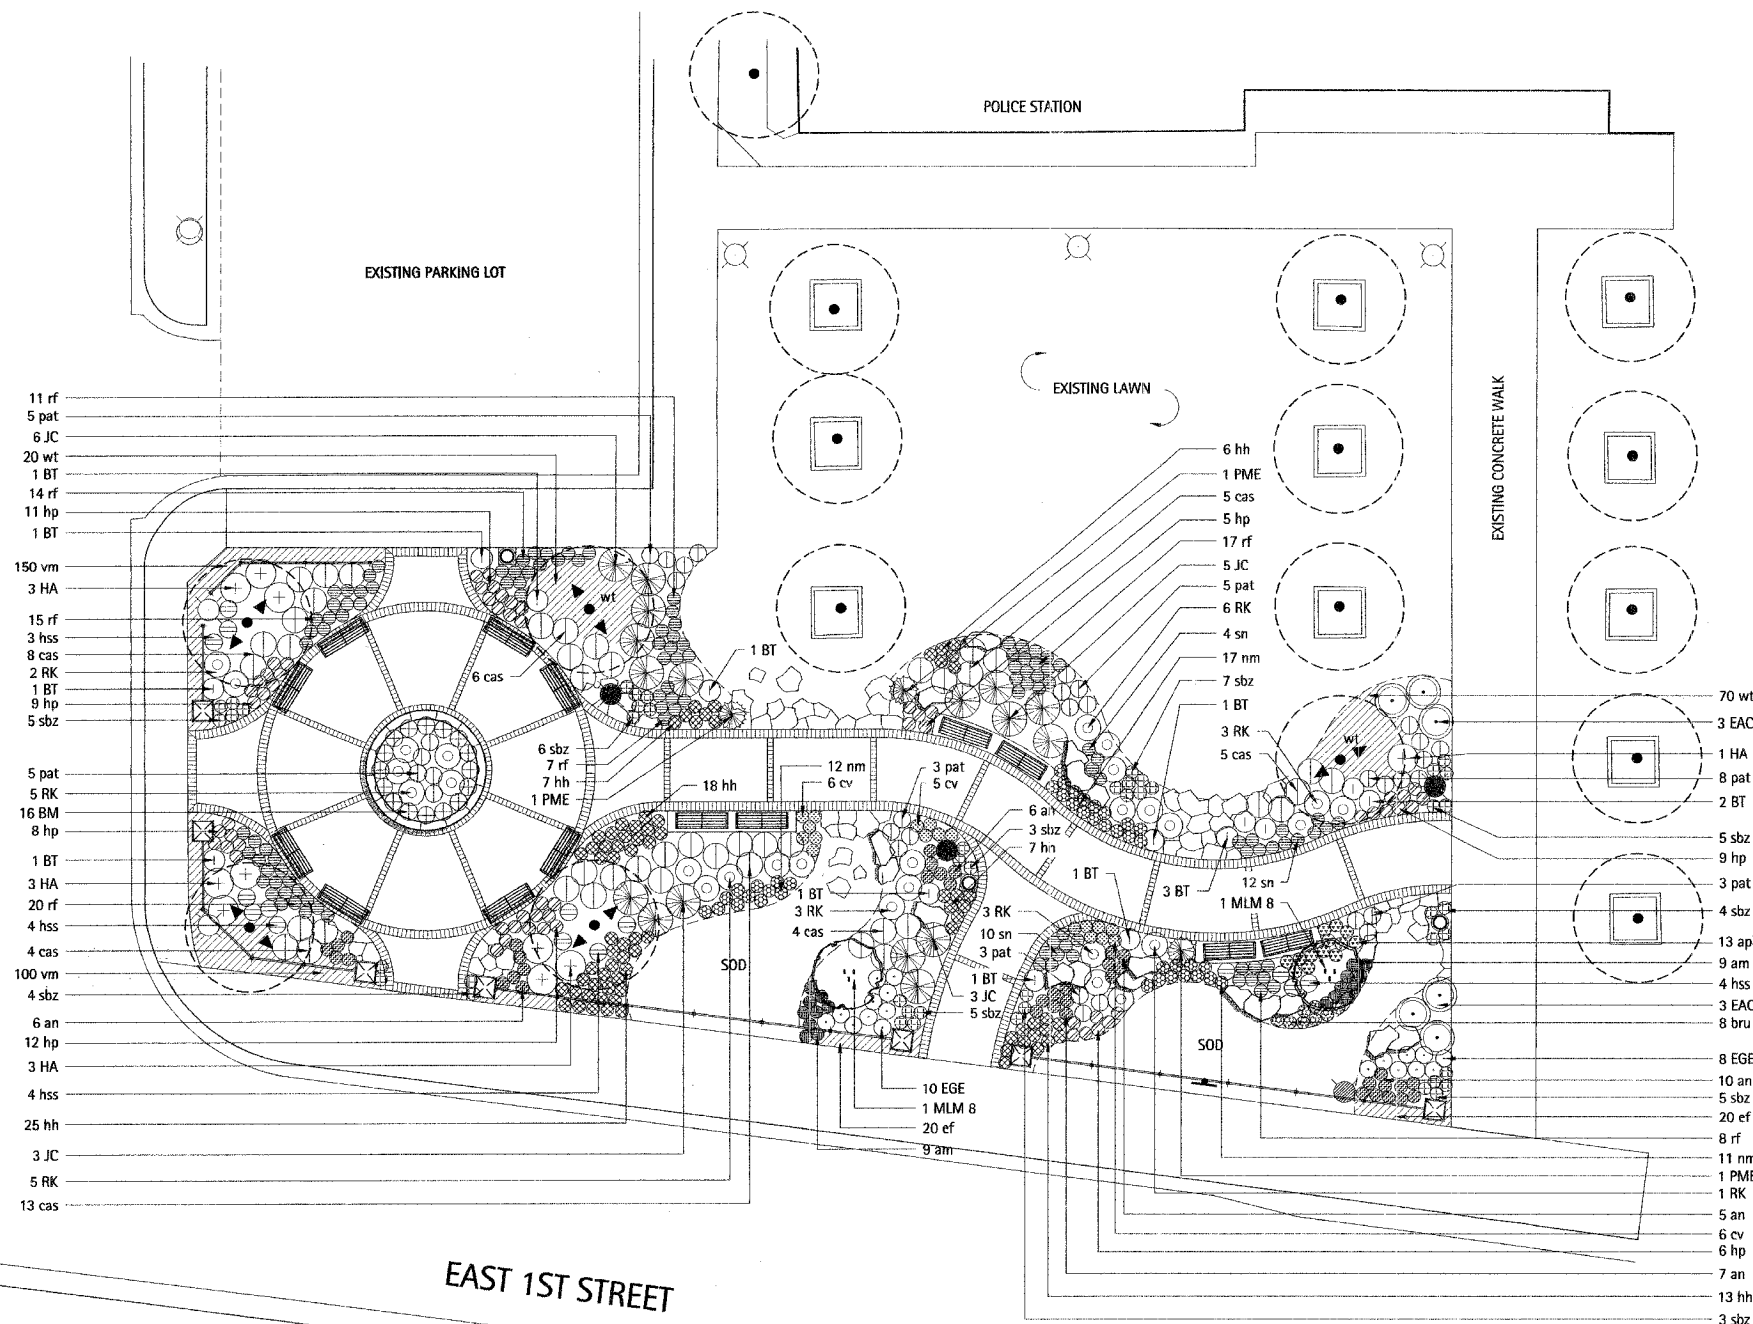

1 Landscape Plan
Scale: 1"=10'