

F.A.U. RTE.	SECTION	COUNTY	TOTAL SHEETS	SHEET NO.
2678	08-00169-00-LT	DuPAGE	39	38
STA.	TO STA.			
FED. ROAD DIST. NO.	ILLINOIS	FED. AID PROJECT		

LAKOTA
THE LAKOTA GROUP INC.
212 West Kinzie Street, 3rd Floor
Chicago, Illinois 60610
p 312.467.5445
f 312.467.5484
info@thelakotagroup.com

Planning
Urban Design
Landscape Architecture
Community Relations

POLICE PLAZA
Elmhurst, Illinois

City of Elmhurst


ISSUED FOR BID

PLANTING DETAILS


Revisions	
Issued for Bid	02/22/08

Date: 02/22/08
Drawn By: MR, DS
Checked By: ME


L-08

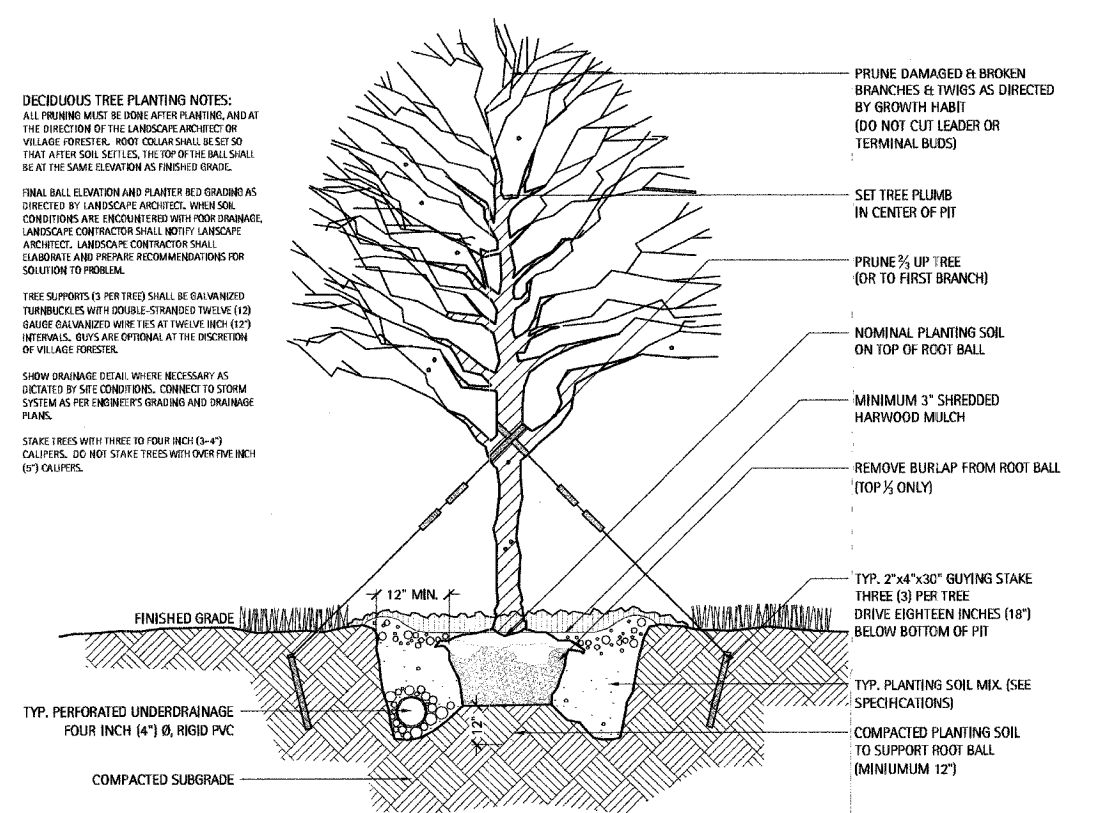


1 Typical Deciduous Tree Planting Detail
Scale: NTS

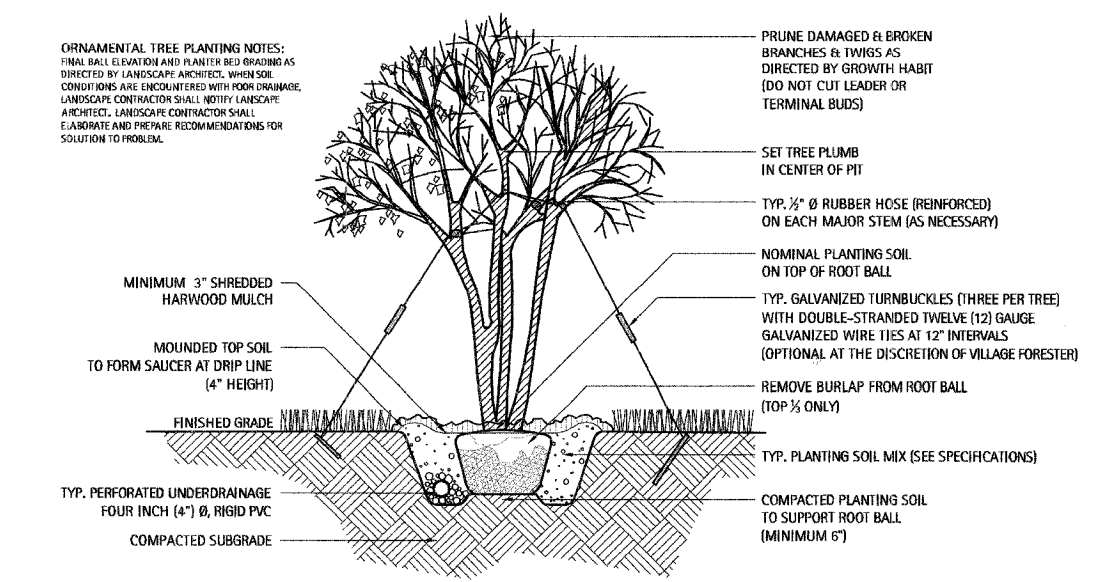


3 Typical Ornamental Tree Planting Detail
Scale: NTS

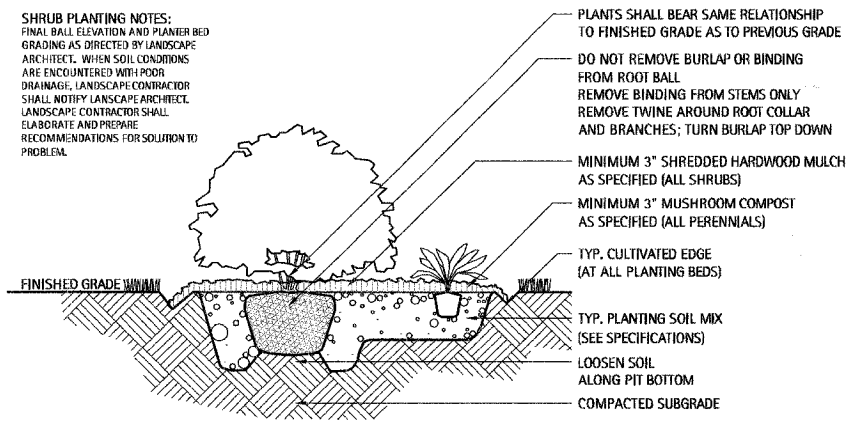


4 Typical Shrub Planting Detail
Scale: NTS

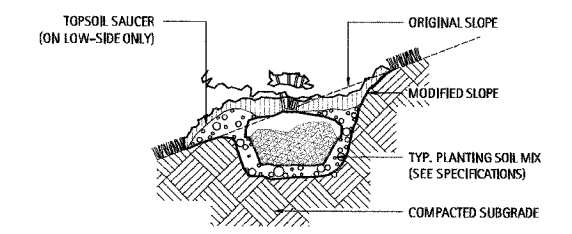

5 Typical Shrub Planting Detail (Slope)
Scale: NTS

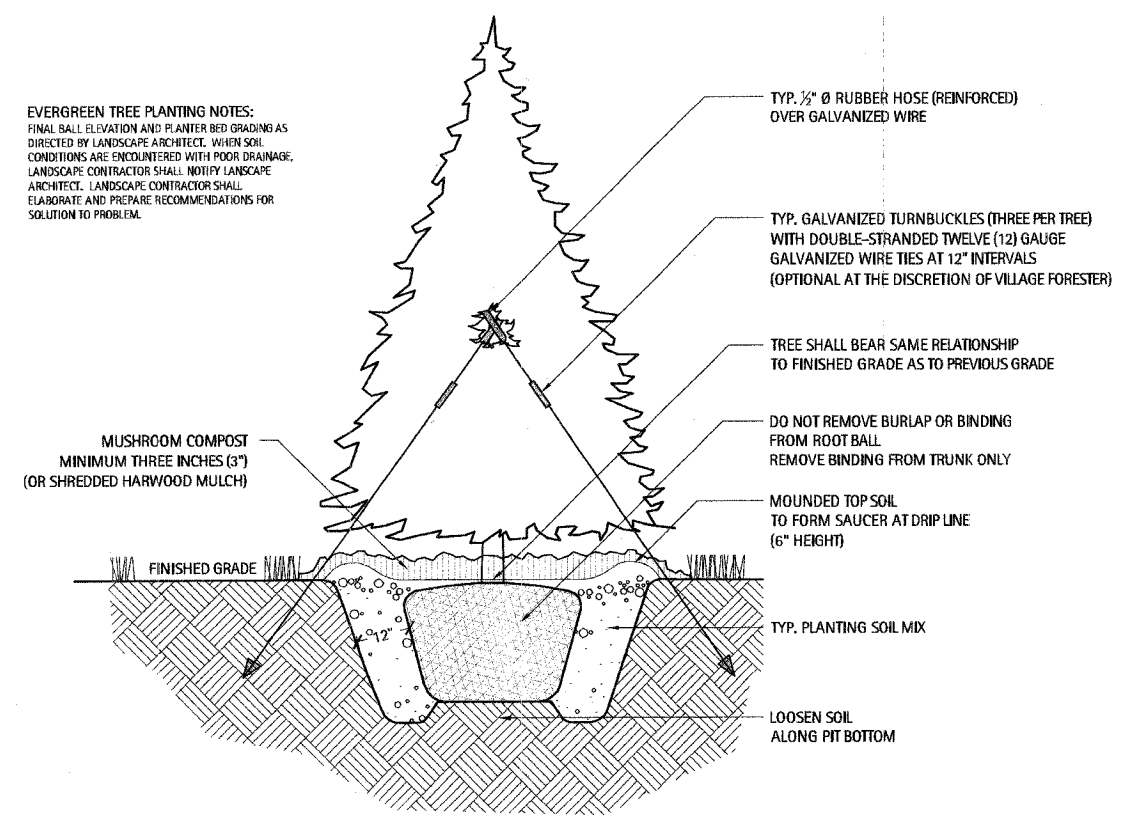

2 Typical Evergreen Tree Planting Detail
Scale: NTS

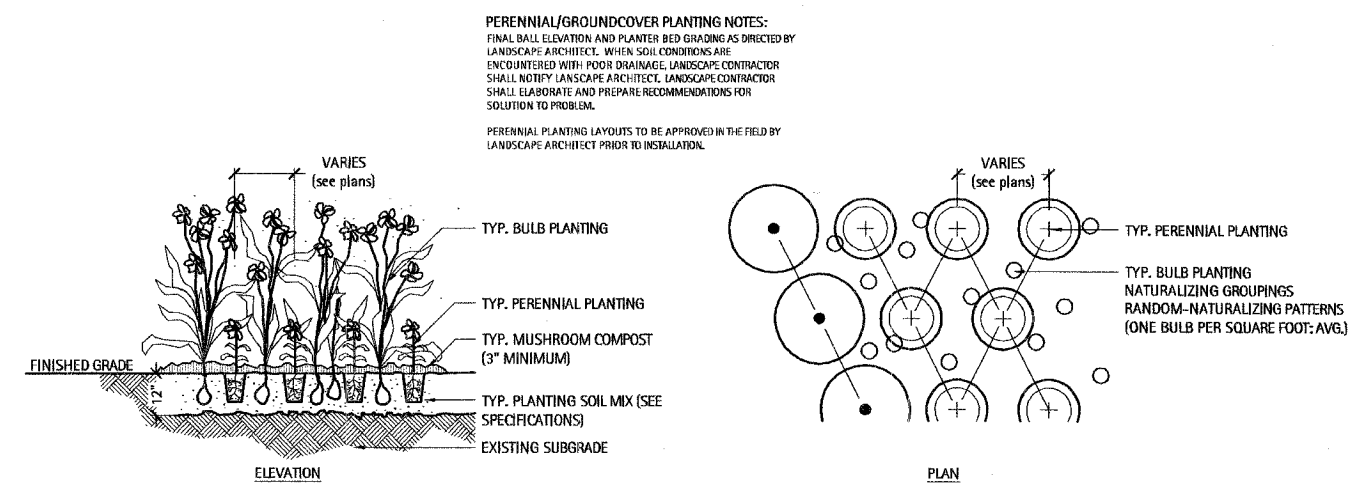

6 Typical Groundcover & Perennial Planting Detail
Scale: NTS