

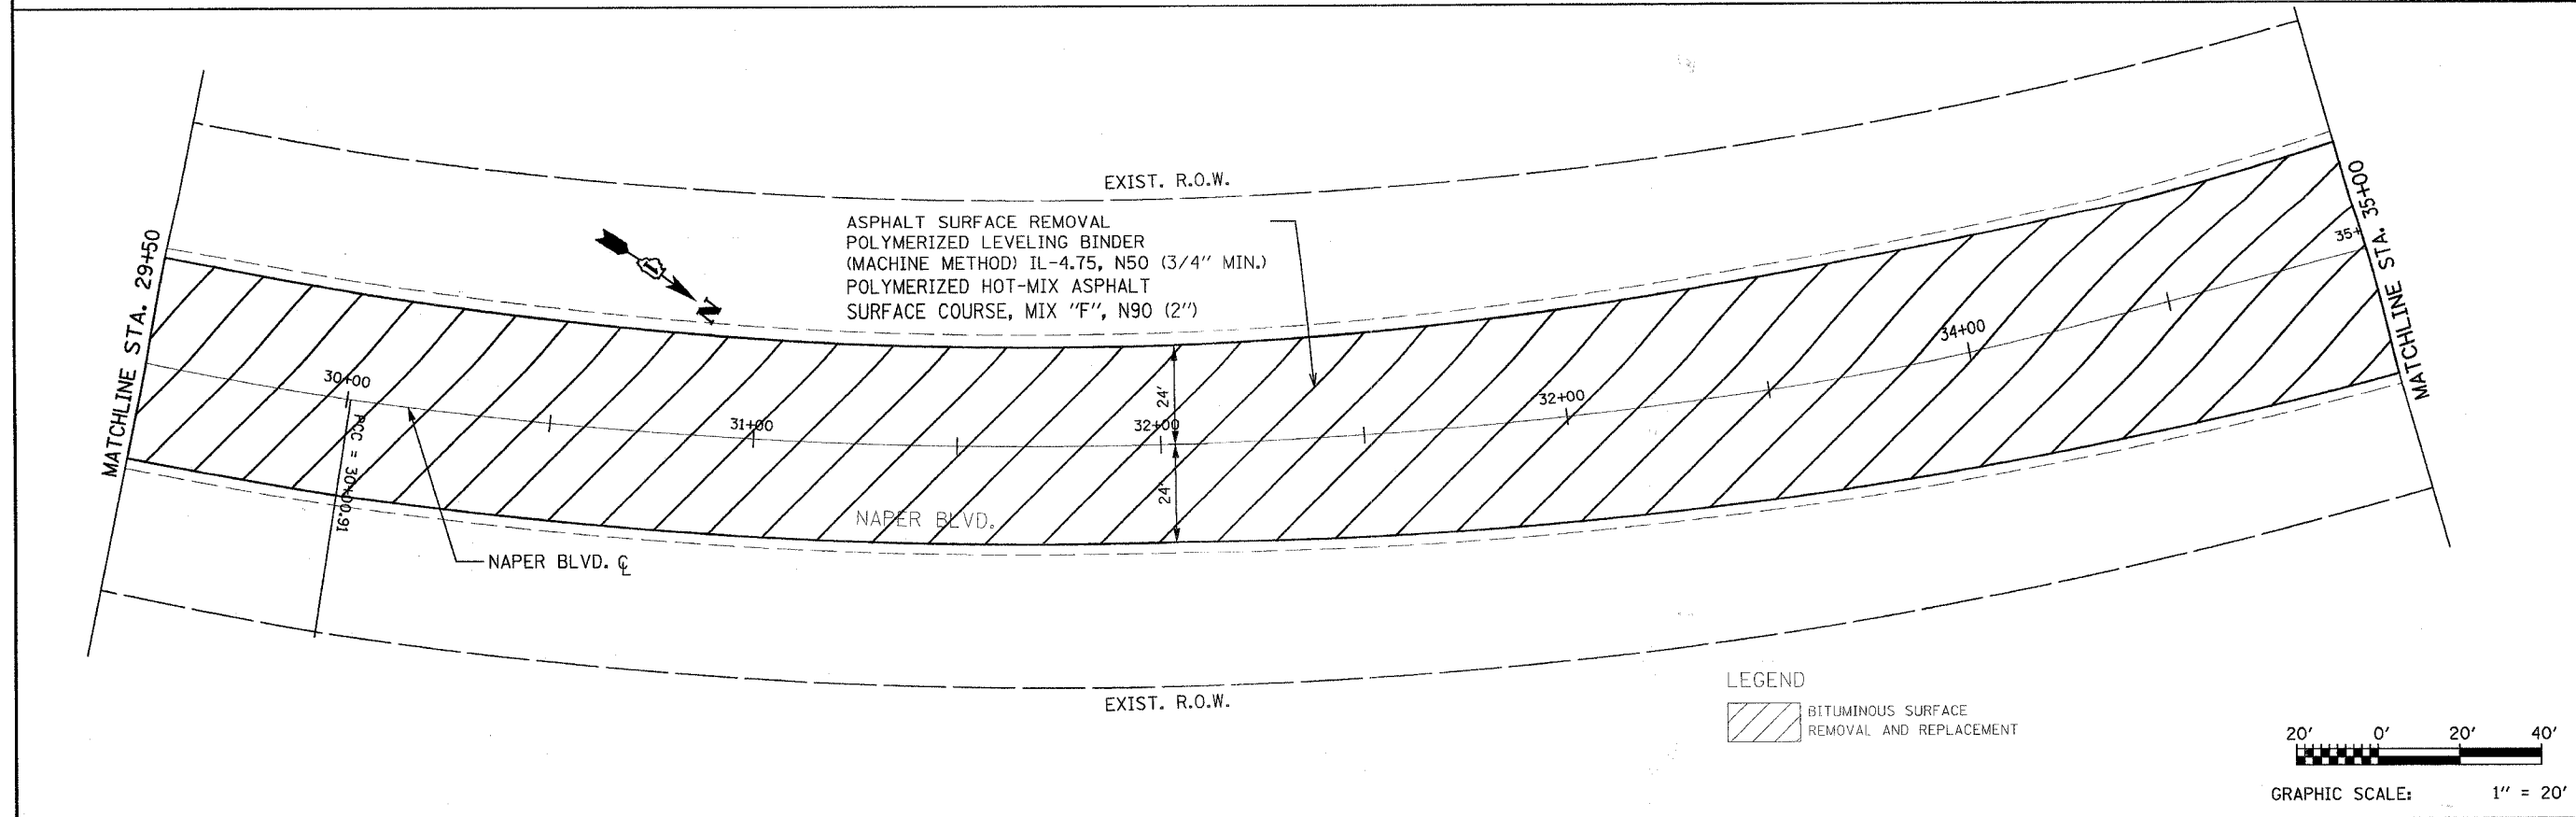


NOTE:  
COMBINATION CURB & GUTTER REMOVAL  
& REPLACEMENT AT LOCATIONS  
DETERMINED BY THE ENGINEER

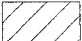

LEGEND  
 BITUMINOUS SURFACE  
REMOVAL AND REPLACEMENT

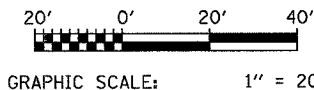

<b>URS CORPORATION</b> 100 S. WACKER DR., SUITE 500 CHICAGO IL, 60606 TEL (312)-939-1000 FAX (312)-939-4198	DESIGNED - SDJ	REVISED - 02/25/08	<b>STATE OF ILLINOIS</b> <b>DEPARTMENT OF TRANSPORTATION</b>	<b>RESURFACING PLAN</b>	F.A. RTE. 2560	SECTION 08-00139-00-RS	COUNTY DuPage	TOTAL SHEETS 22	SHEET NO. 6		
	DRAWN - SDJ	REVISED - 04/01/08			SCALE: 1:20 SHEET NO. 6 OF XX SHEETS STA. 24+00 TO STA. 35+00		FED. ROAD DIST. NO. 1 ILLINOIS FED. AID PROJECT				
	CHECKED - DDL	REVISED -									
	DATE - 12/18/07	REVISED -			CONTRACT NO. 63030						