




ASPHALT SURFACE REMOVAL  
 POLYMERIZED LEVELING BINDER  
 (MACHINE METHOD) IL-4.75, N50 (3/4" MIN.)  
 POLYMERIZED HOT-MIX ASPHALT  
 SURFACE COURSE, MIX "F", N90 (2")

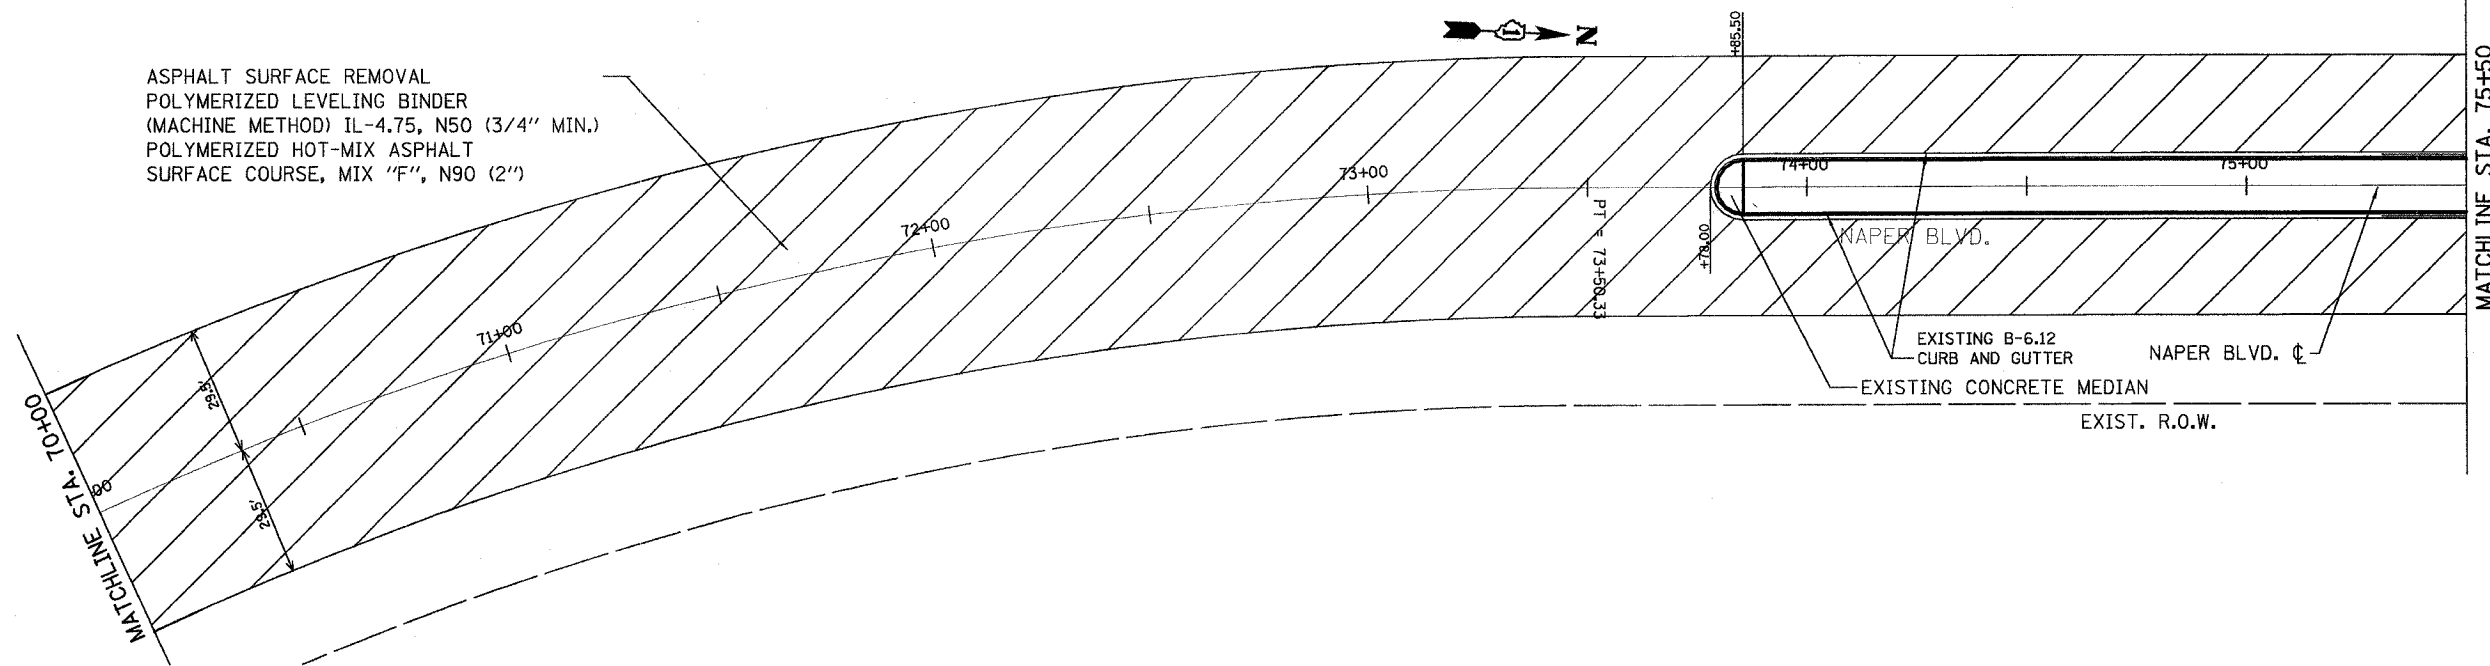

ASPHALT SURFACE REMOVAL  
 POLYMERIZED LEVELING BINDER  
 (MACHINE METHOD) IL-4.75, N50 (3/4" MIN.)  
 POLYMERIZED HOT-MIX ASPHALT  
 SURFACE COURSE, MIX "F", N90 (2")

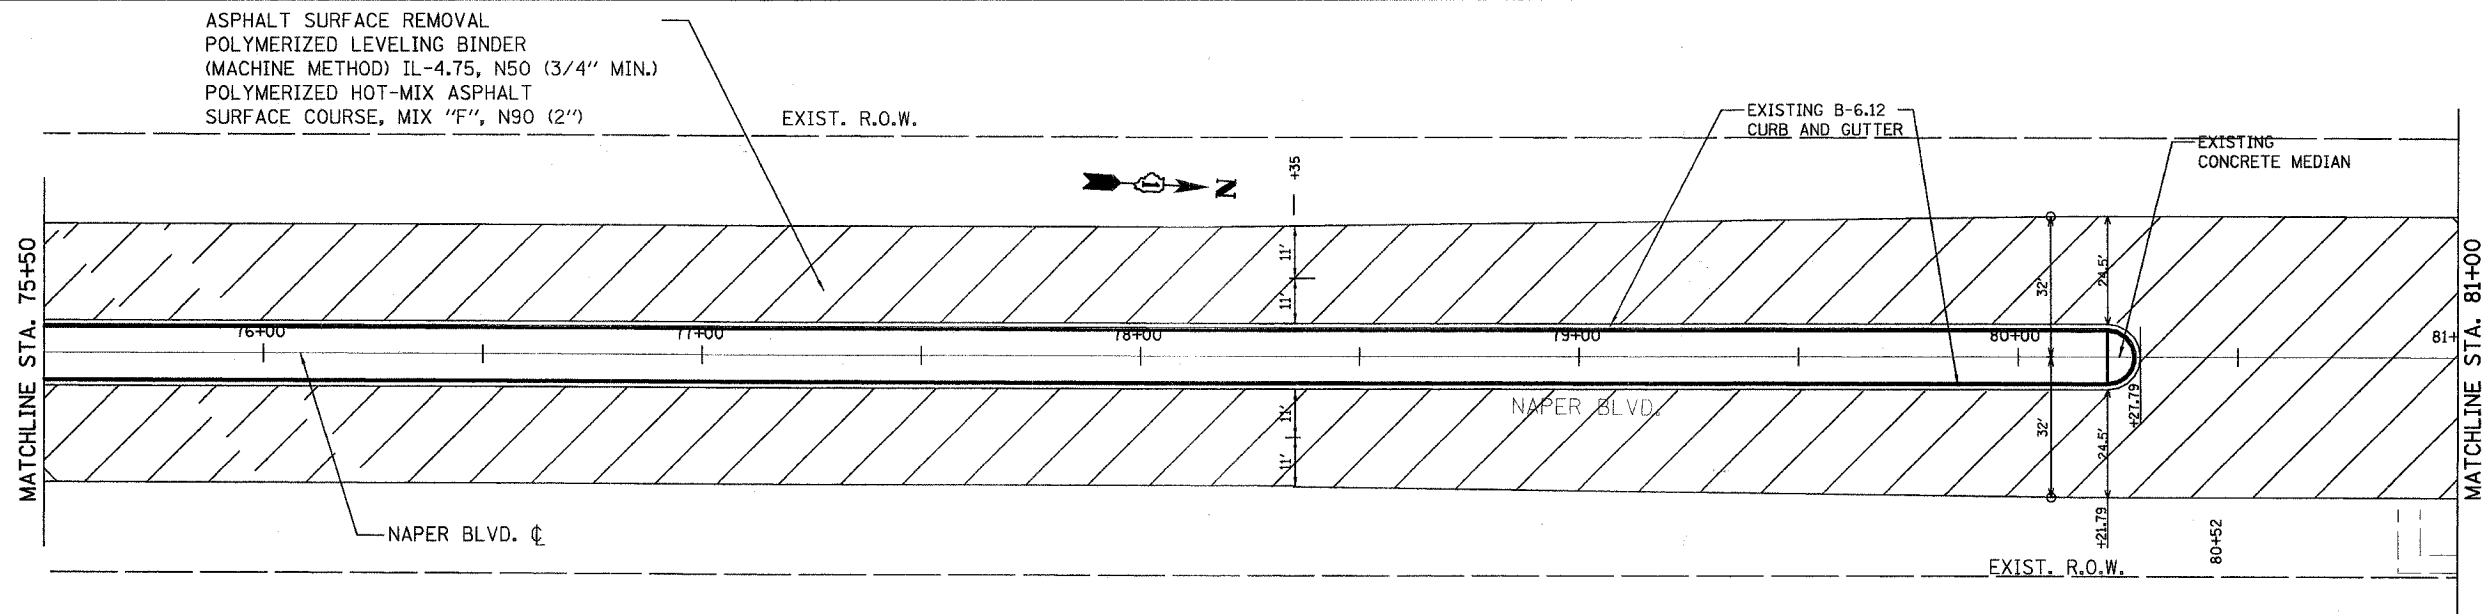

LEGEND

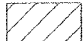 BITUMINOUS SURFACE  
 REMOVAL AND REPLACEMENT



GRAPHIC SCALE: 1" = 20'

**URS** CORPORATION

100 S. WACKER DR., SUITE 500  
 CHICAGO IL, 60606  
 TEL (312)-939-1000  
 FAX (312)-939-4198

DESIGNED - SDJ  
 DRAWN - SDJ  
 CHECKED - DDL  
 DATE - 12/18/07

REVISED - 02/25/08  
 REVISED - 04/01/08  
 REVISED -  
 REVISED -

STATE OF ILLINOIS  
 DEPARTMENT OF TRANSPORTATION

RESURFACING PLAN

SCALE: 1:20 SHEET NO. 10 OF XX SHEETS STA. 70+00 TO STA. 81+00

F.A. RTE.	SECTION	COUNTY	TOTAL SHEETS	SHEET NO.
2560	08-00139-00-RS	DuPage	22	10
FED. ROAD DIST. NO. 1 ILLINOIS FED. AID PROJECT			CONTRACT NO. 63030	