



✱ = LIGHT LOCATIONS
 ○ = FESTOON LOCATIONS

LIGHT & OUTLET LAYOUT

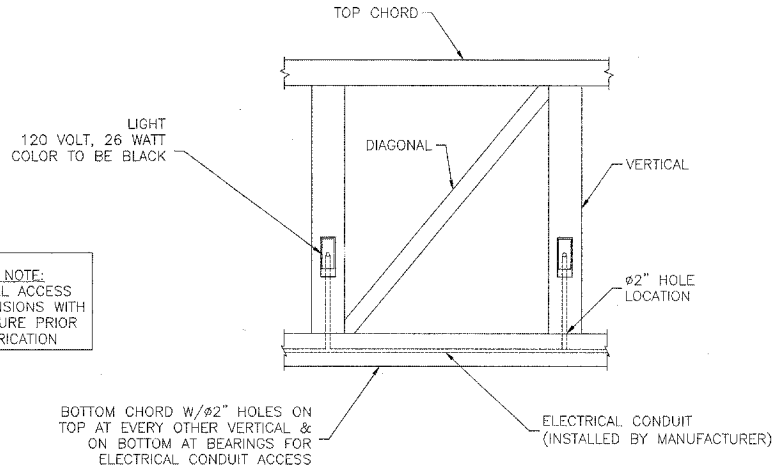


LIGHT ELEVATION DETAILS

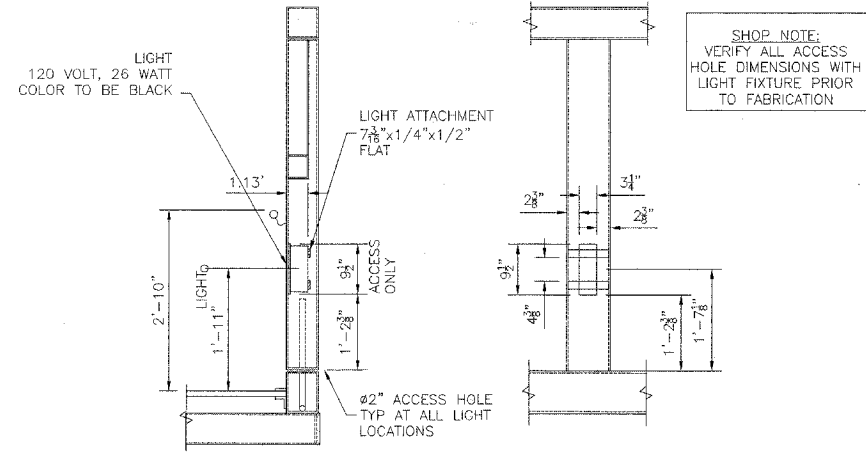

LIGHT DETAILS

SEE DECK LAYOUT FOR LOCATIONS

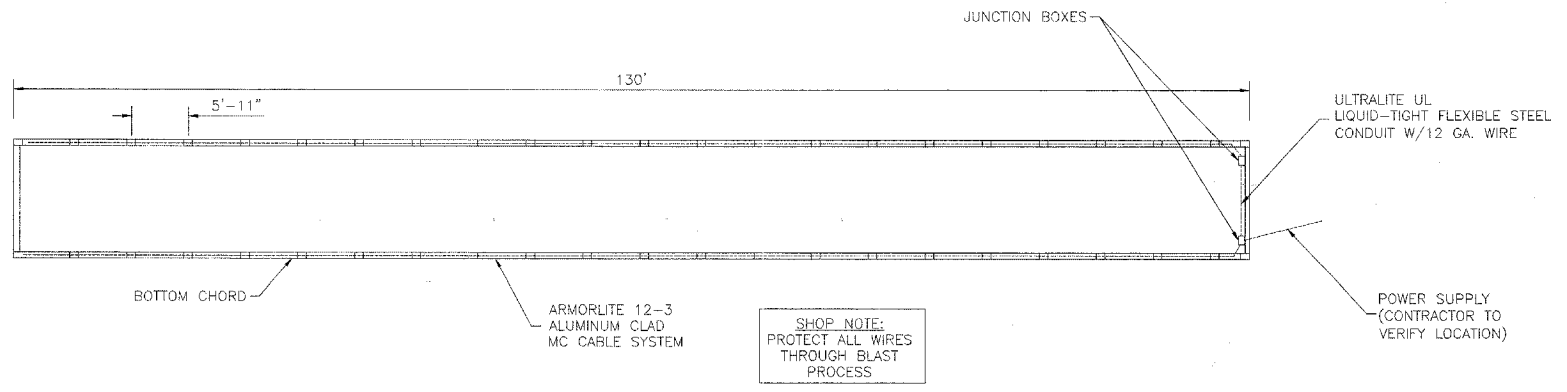

ELECTRICAL LAYOUT

Drawing file: W:\Projects\12506290 - Pedestrian Bridge Development\BRIDGE.dwg Mar 07, 2008 - 10:24am