


F. A. IL. DIST.	SECTION	COUNTY	TOTAL SHEETS	SHEET NO.
1585	08-00083-00-RS	COOK	012	001
STA.		TO STA.		
FED. ROAD DIST. NO.	ILLINOIS	FED. AID PROJECT		

CONTRACT # 63038

STATE OF ILLINOIS
DEPARTMENT OF TRANSPORTATION
DIVISION OF HIGHWAYS

PLANS FOR PROPOSED
FEDERAL AID HIGHWAY

FAU 1585 119TH STREET
KOSTNER AVENUE (FAU 2403) TO PULASKI ROAD (FAU 2812)
LOCAL AGENCY PRESERVATION PROGRAM
STREET RESURFACING
PROJECT: M-8003 (951)
SECTION NO.: 08-00083-00-RS
JOB NO.: C-91-168-08
VILLAGE OF ALSIP
COOK COUNTY

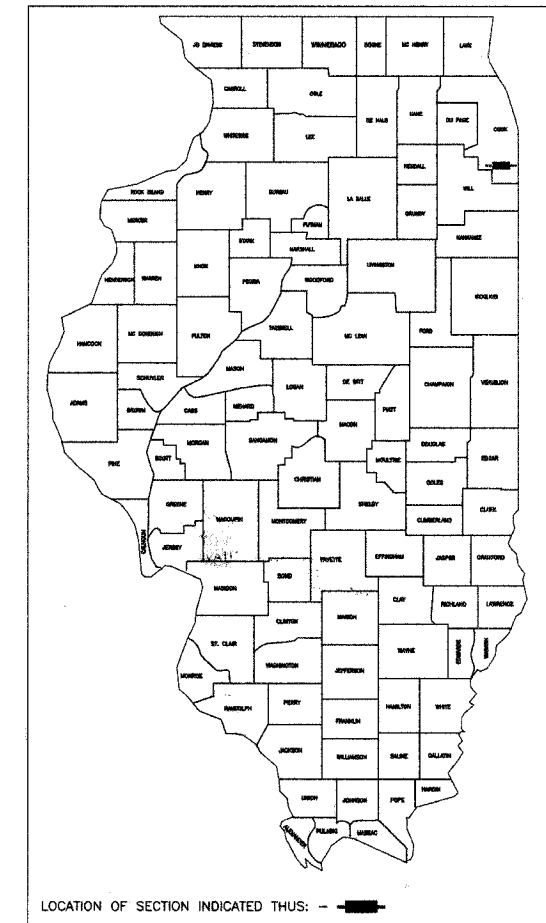


LOCATION OF SECTION INDICATED THUS: —

INDEX OF SHEETS

- 1 COVER SHEET, INDEX OF SHEETS, LOCATION MAP
INDEX OF STATE STANDARDS
- 2 SUMMARY OF QUANTITIES
- 3 TYPICAL CROSS SECTIONS
- 4 PAVEMENT PLAN
- 5 STRIPING PLAN
- 6-12 IDOT DISTRICT 1 DETAILS

STATE STANDARDS


- 000001-05 STANDARD SYMBOLS, ABBREVIATIONS AND PATTERNS
- 424001-05 CURB RAMPS FOR SIDEWALKS
- 442201-03 CLASS C AND D PATCHES
- 606001-03 CONCRETE CURB AND COMBINATION CONCRETE CURB & GUTTER
- 701501-04 URBAN LANE CLOSURE, 2L, 2W UNDIVIDED
- 701701-05 URBAN LANE CLOSURE, MULTILANE INTERSECTION
- 701801-03 LANE CLOSURE, MULTILANE, 1W OR 2W, CROSSWALK OR SIDEWALK CLOSURE
- 701901 TRAFFIC CONTROL DEVICES
- 780001-01 TYPICAL PAVEMENT MARKINGS

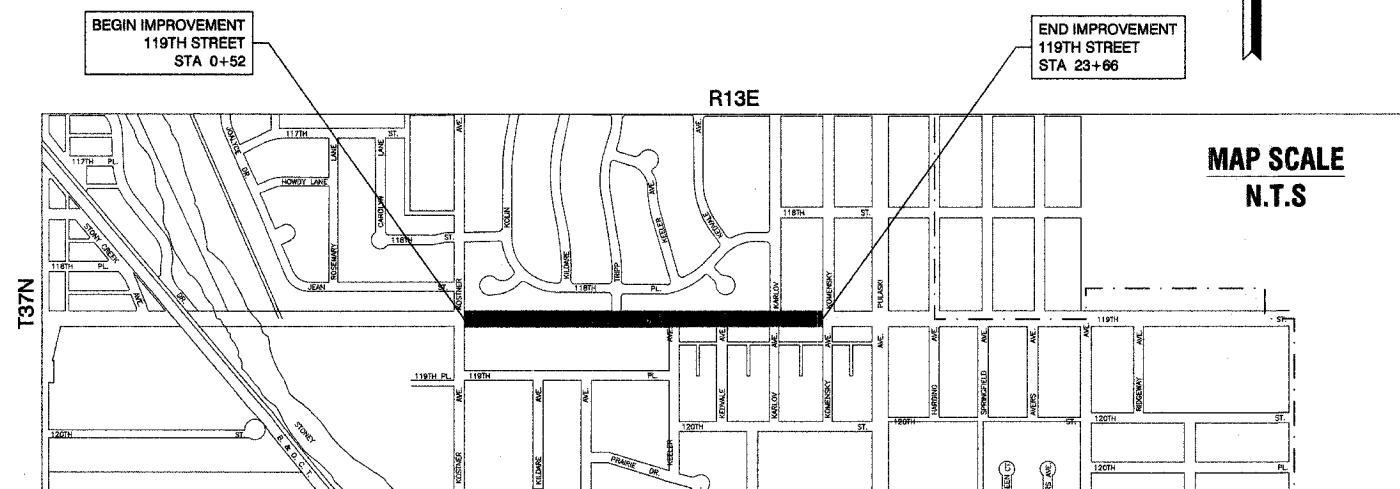

BEGIN IMPROVEMENT
119TH STREET
STA 0+52

END IMPROVEMENT
119TH STREET
STA 23+66

MAP SCALE
N.T.S

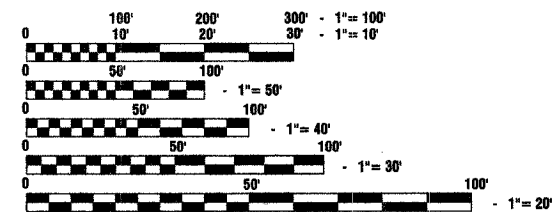

FULL SIZE PLANS HAVE BEEN PREPARED USING STANDARD ENGINEERING SCALES, REDUCED SIZED PLANS WILL NOT CONFORM TO STANDARD SCALES, IN MAKING MEASUREMENTS ON REDUCED PLANS, THE ABOVE SCALES MAY BE USED.

J. U. L. I. E.
JOINT UTILITY LOCATION INFORMATION FOR EXCAVATION
1 - 800 - 892 - 0123

CONTRACT NO. 63038

LOCATION MAP

— INDICATES PROPOSED IMPROVEMENT
GROSS LENGTH = 2,314 FEET = 0.44 MILES
NET LENGTH = 2,314 FEET = 0.44 MILES

119TH STREET
ADT = 3,000 (2007)
= 3,250 (2030)
DESIGN SPEED = 30 MPH
SPEED LIMIT = 25 MPH

STATE OF ILLINOIS
DEPARTMENT OF TRANSPORTATION
DIVISION OF HIGHWAYS


APPROVED: APRIL 14, 2008
PRESIDENT: *Robert Hitchcock* VILLAGE OF ALSIP

PASSED: APRIL 14, 2008
REGION ONE ENGINEER OF LOCAL ROADS & STREETS: *Christina Holt*

RELEASED FOR BID BASED ON LIMITED REVIEW: APRIL 14, 2008
DEPUTY DIRECTOR OF HIGHWAYS, REGION ONE ENGINEER: *Diane M. O'Keefe*

PRINTED BY THE AUTHORITY OF
THE STATE OF ILLINOIS

PREPARED BY OR UNDER THE DIRECT SUPERVISION OF:
Thomas R. Lang
4/10/08

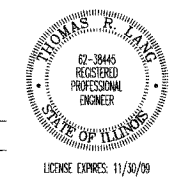

I.D.O.T. FIELD ENGINEER: MEL MANGOBA 847-705-4408
CONSULTANTS: ROBINSON ENGINEERING, LTD. 708-331-6700
CONTACT ENGINEER: THOMAS R. LANG