


FAU. WTE.	SECTION	COUNTY	TOTAL SHEETS	SHEET NO.
1585	08-00083-00-RS	COOK	012	005
STA.	TO STA.			
FED. ROAD DIST. NO.	ILLINOIS	FED. AID PROJECT		

CONTRACT # 63038

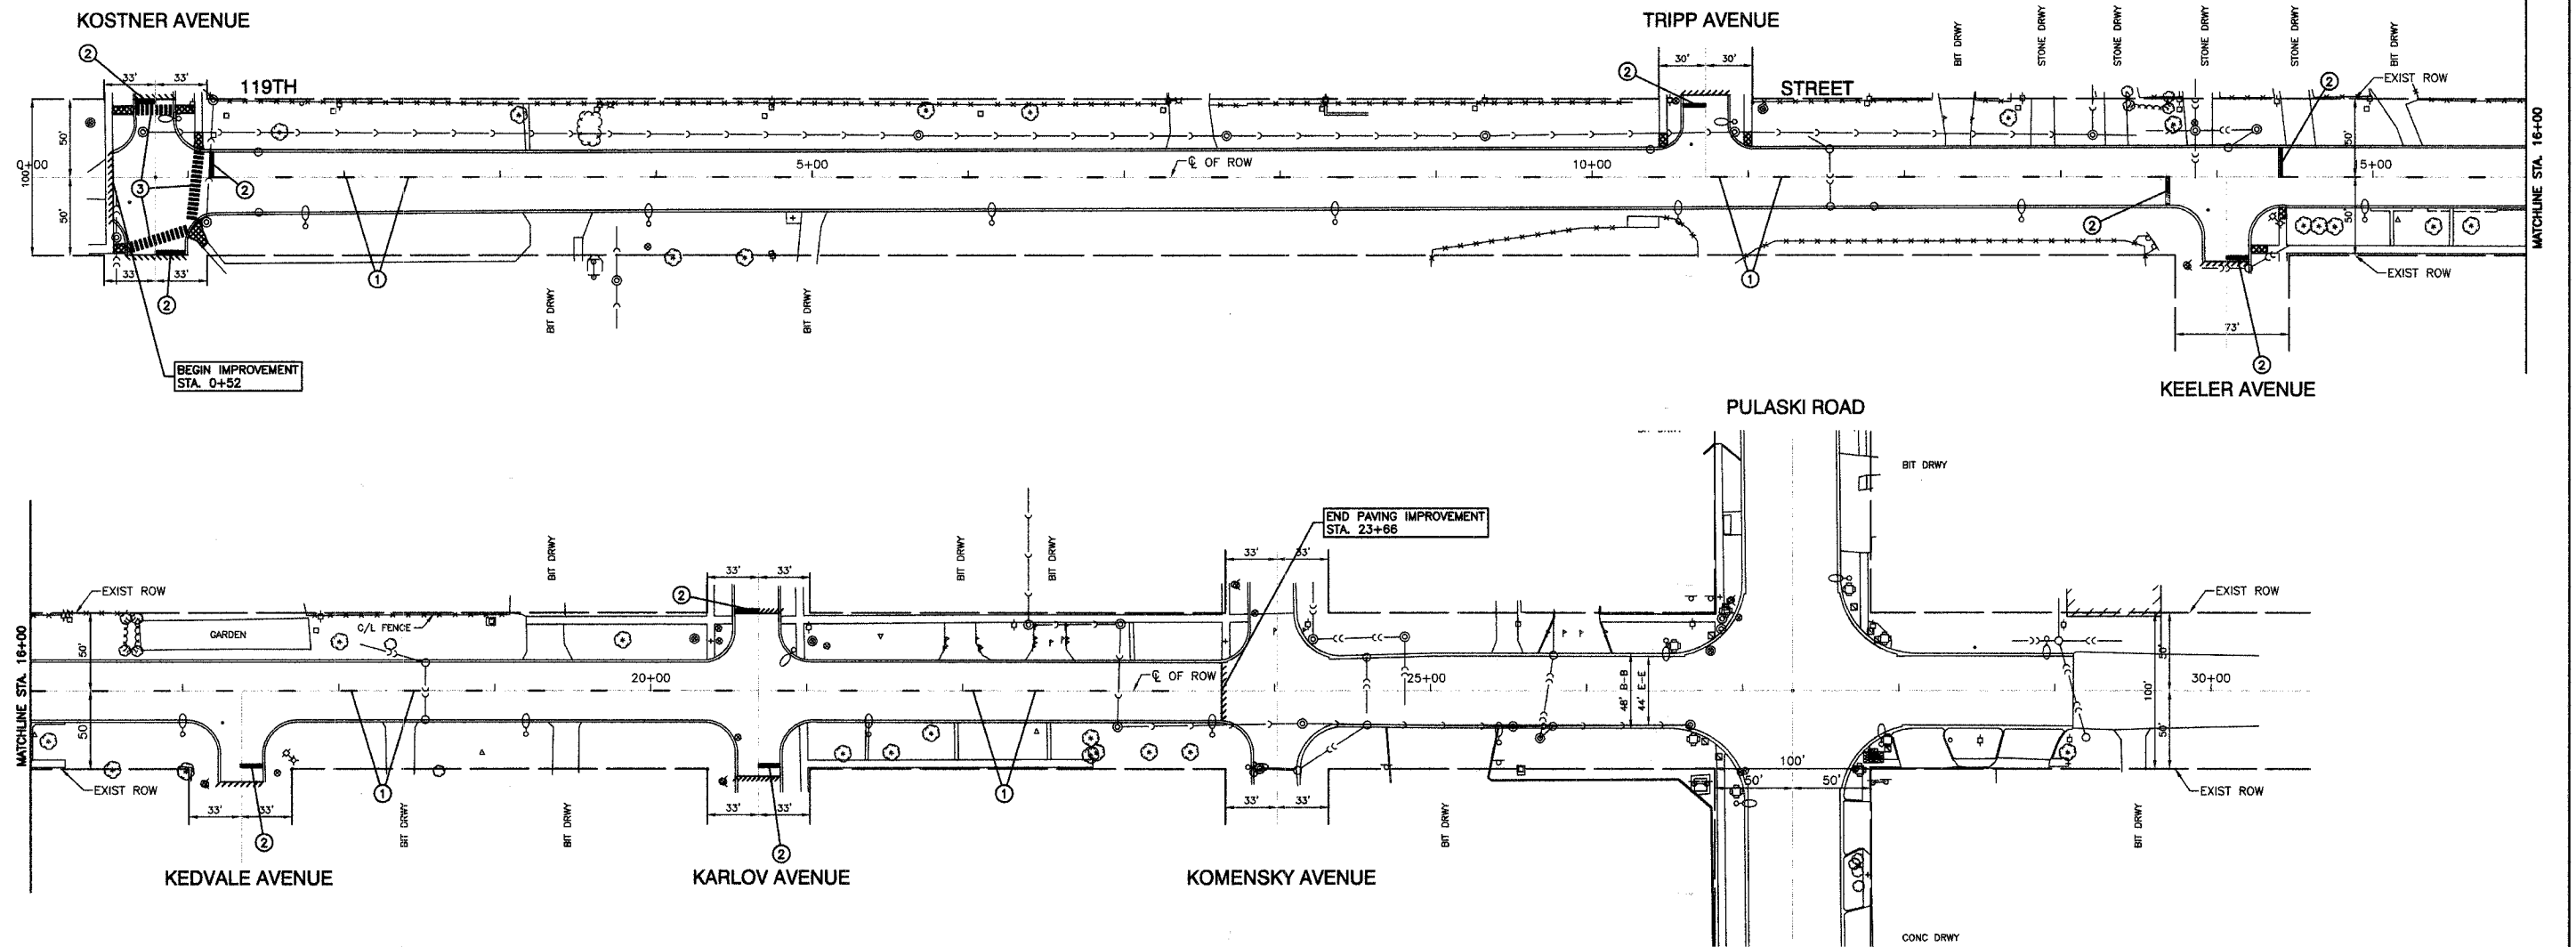

**PAVEMENT MARKING LEGEND**

- ① 4" YELLOW SKIP-DASH LINE (10' ON - 30' OFF)
- ② 24" WHITE STOP BAR
- ③ 12" WHITE (6' LONG, 2' APART)

**NOTE:**

SEE IDOT STANDARD TC-13 FOR PAVEMENT MARKING DETAILS.  
ALL PAVEMENT MARKERS ARE THERMOPLASTIC.

REVISIONS	
NAME	DATE

**ILLINOIS DEPARTMENT OF TRANSPORTATION**

**119TH STREET STREET RESURFACING STRIPING PLAN**

SCALE: VERT. NA  
HORIZ. 1"=50'

DATE 12-28-07

DRAWN BY JZ  
CHECKED BY TRL