



F.A.P. RTE.	SECTION	COUNTY	TOTAL SHEETS	SHEET NO.
301	3HBR-2	WINNEBAGO	171	17
STA.		TO STA.		
FED. ROAD DIST. NO.		ILLINOIS	FED. AID PROJECT	

TYPICAL SECTIONS

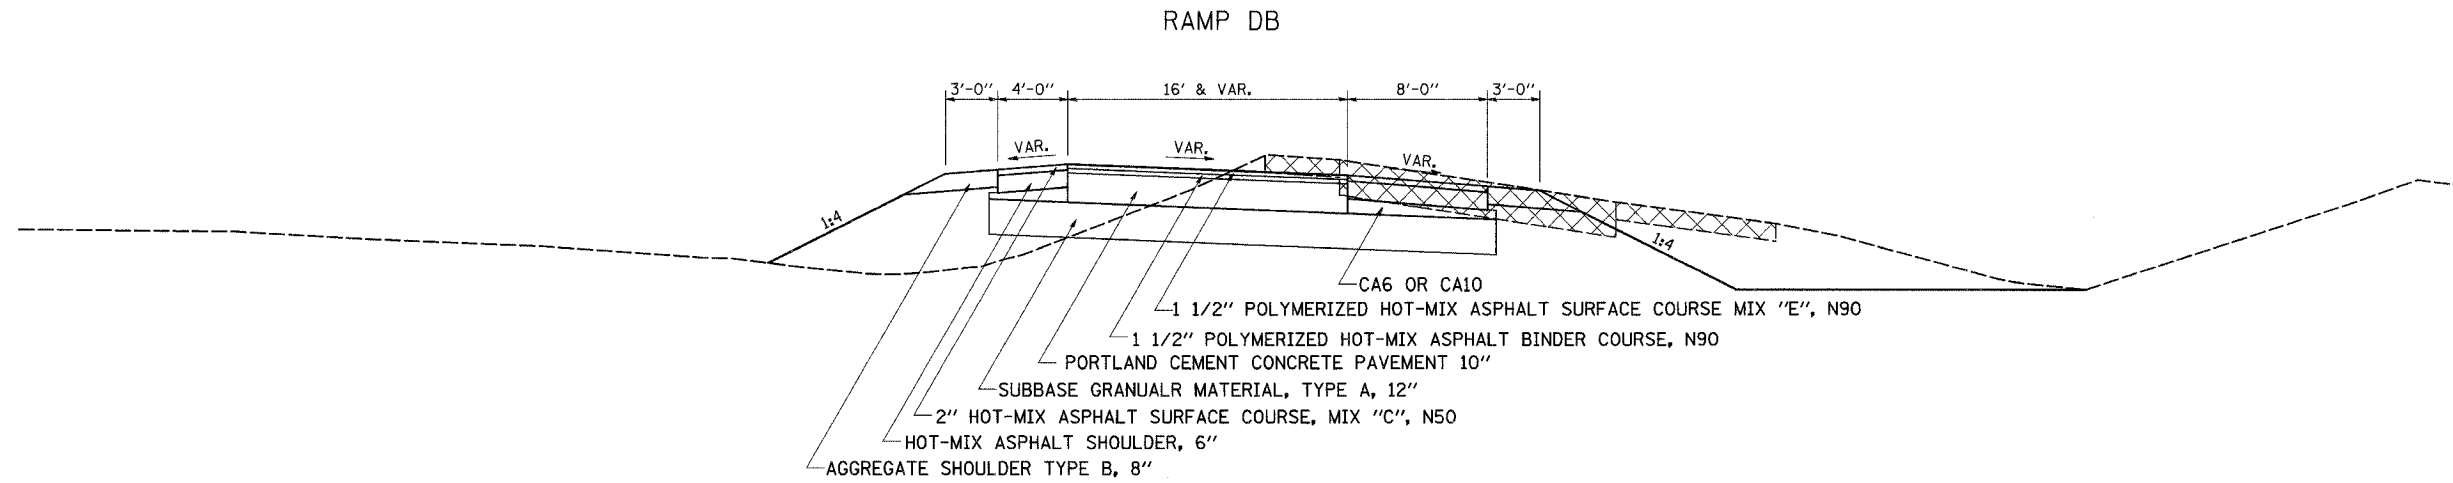

TEMPORARY RAMPS FOR
RAMP BD TRAFFIC
RAMP AC TRAFFIC

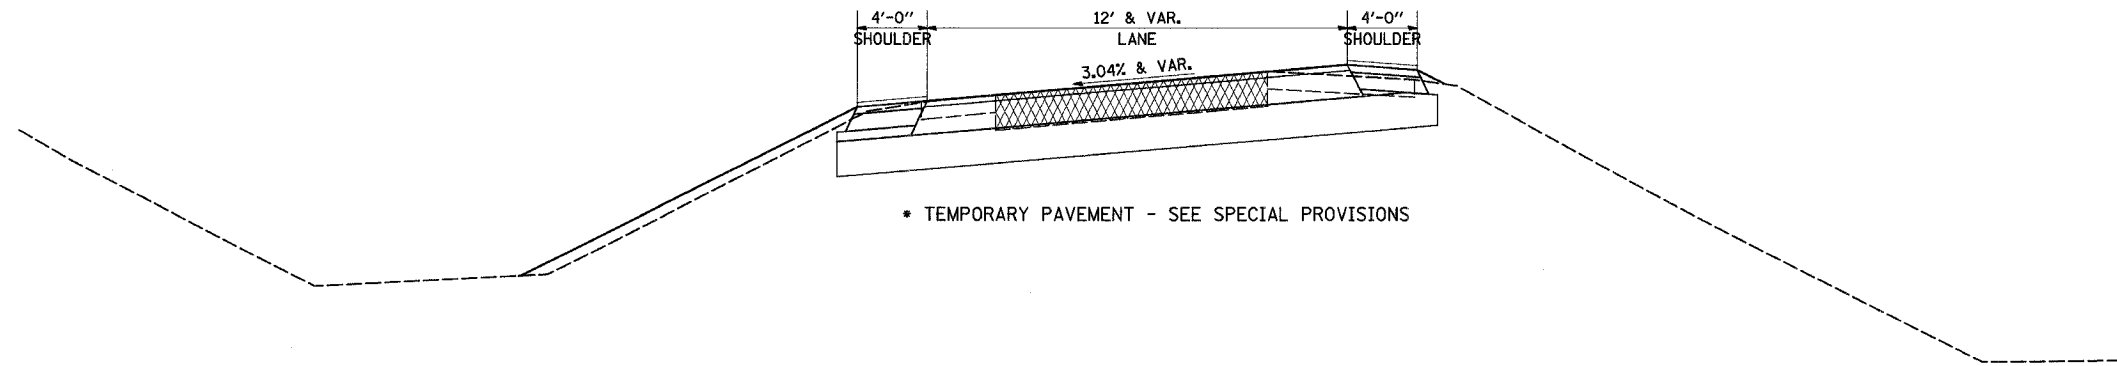

NOTE: HOT-MIX ASPHALT
RATE OF APPLICATION: 112lb/sy/in

- EXISTING PAVEMENT
- PAVEMENT REMOVAL

PLOT DATE = Fri, Mar 14 09:51:46 2008
 FILE NAME = c:\p\projects\6283298\663298.dgn
 PLOT SCALE = 1/8" = 1'-0"
 USER NAME = dwardd