


F.A.P. RTE.	SECTION	COUNTY	TOTAL SHEETS	SHEET NO.
301	3HBR-2	WINNEBAGO	171	32
STA.	TO STA.			
FED. ROAD DIST. NO.	ILLINOIS FED. AID PROJECT			

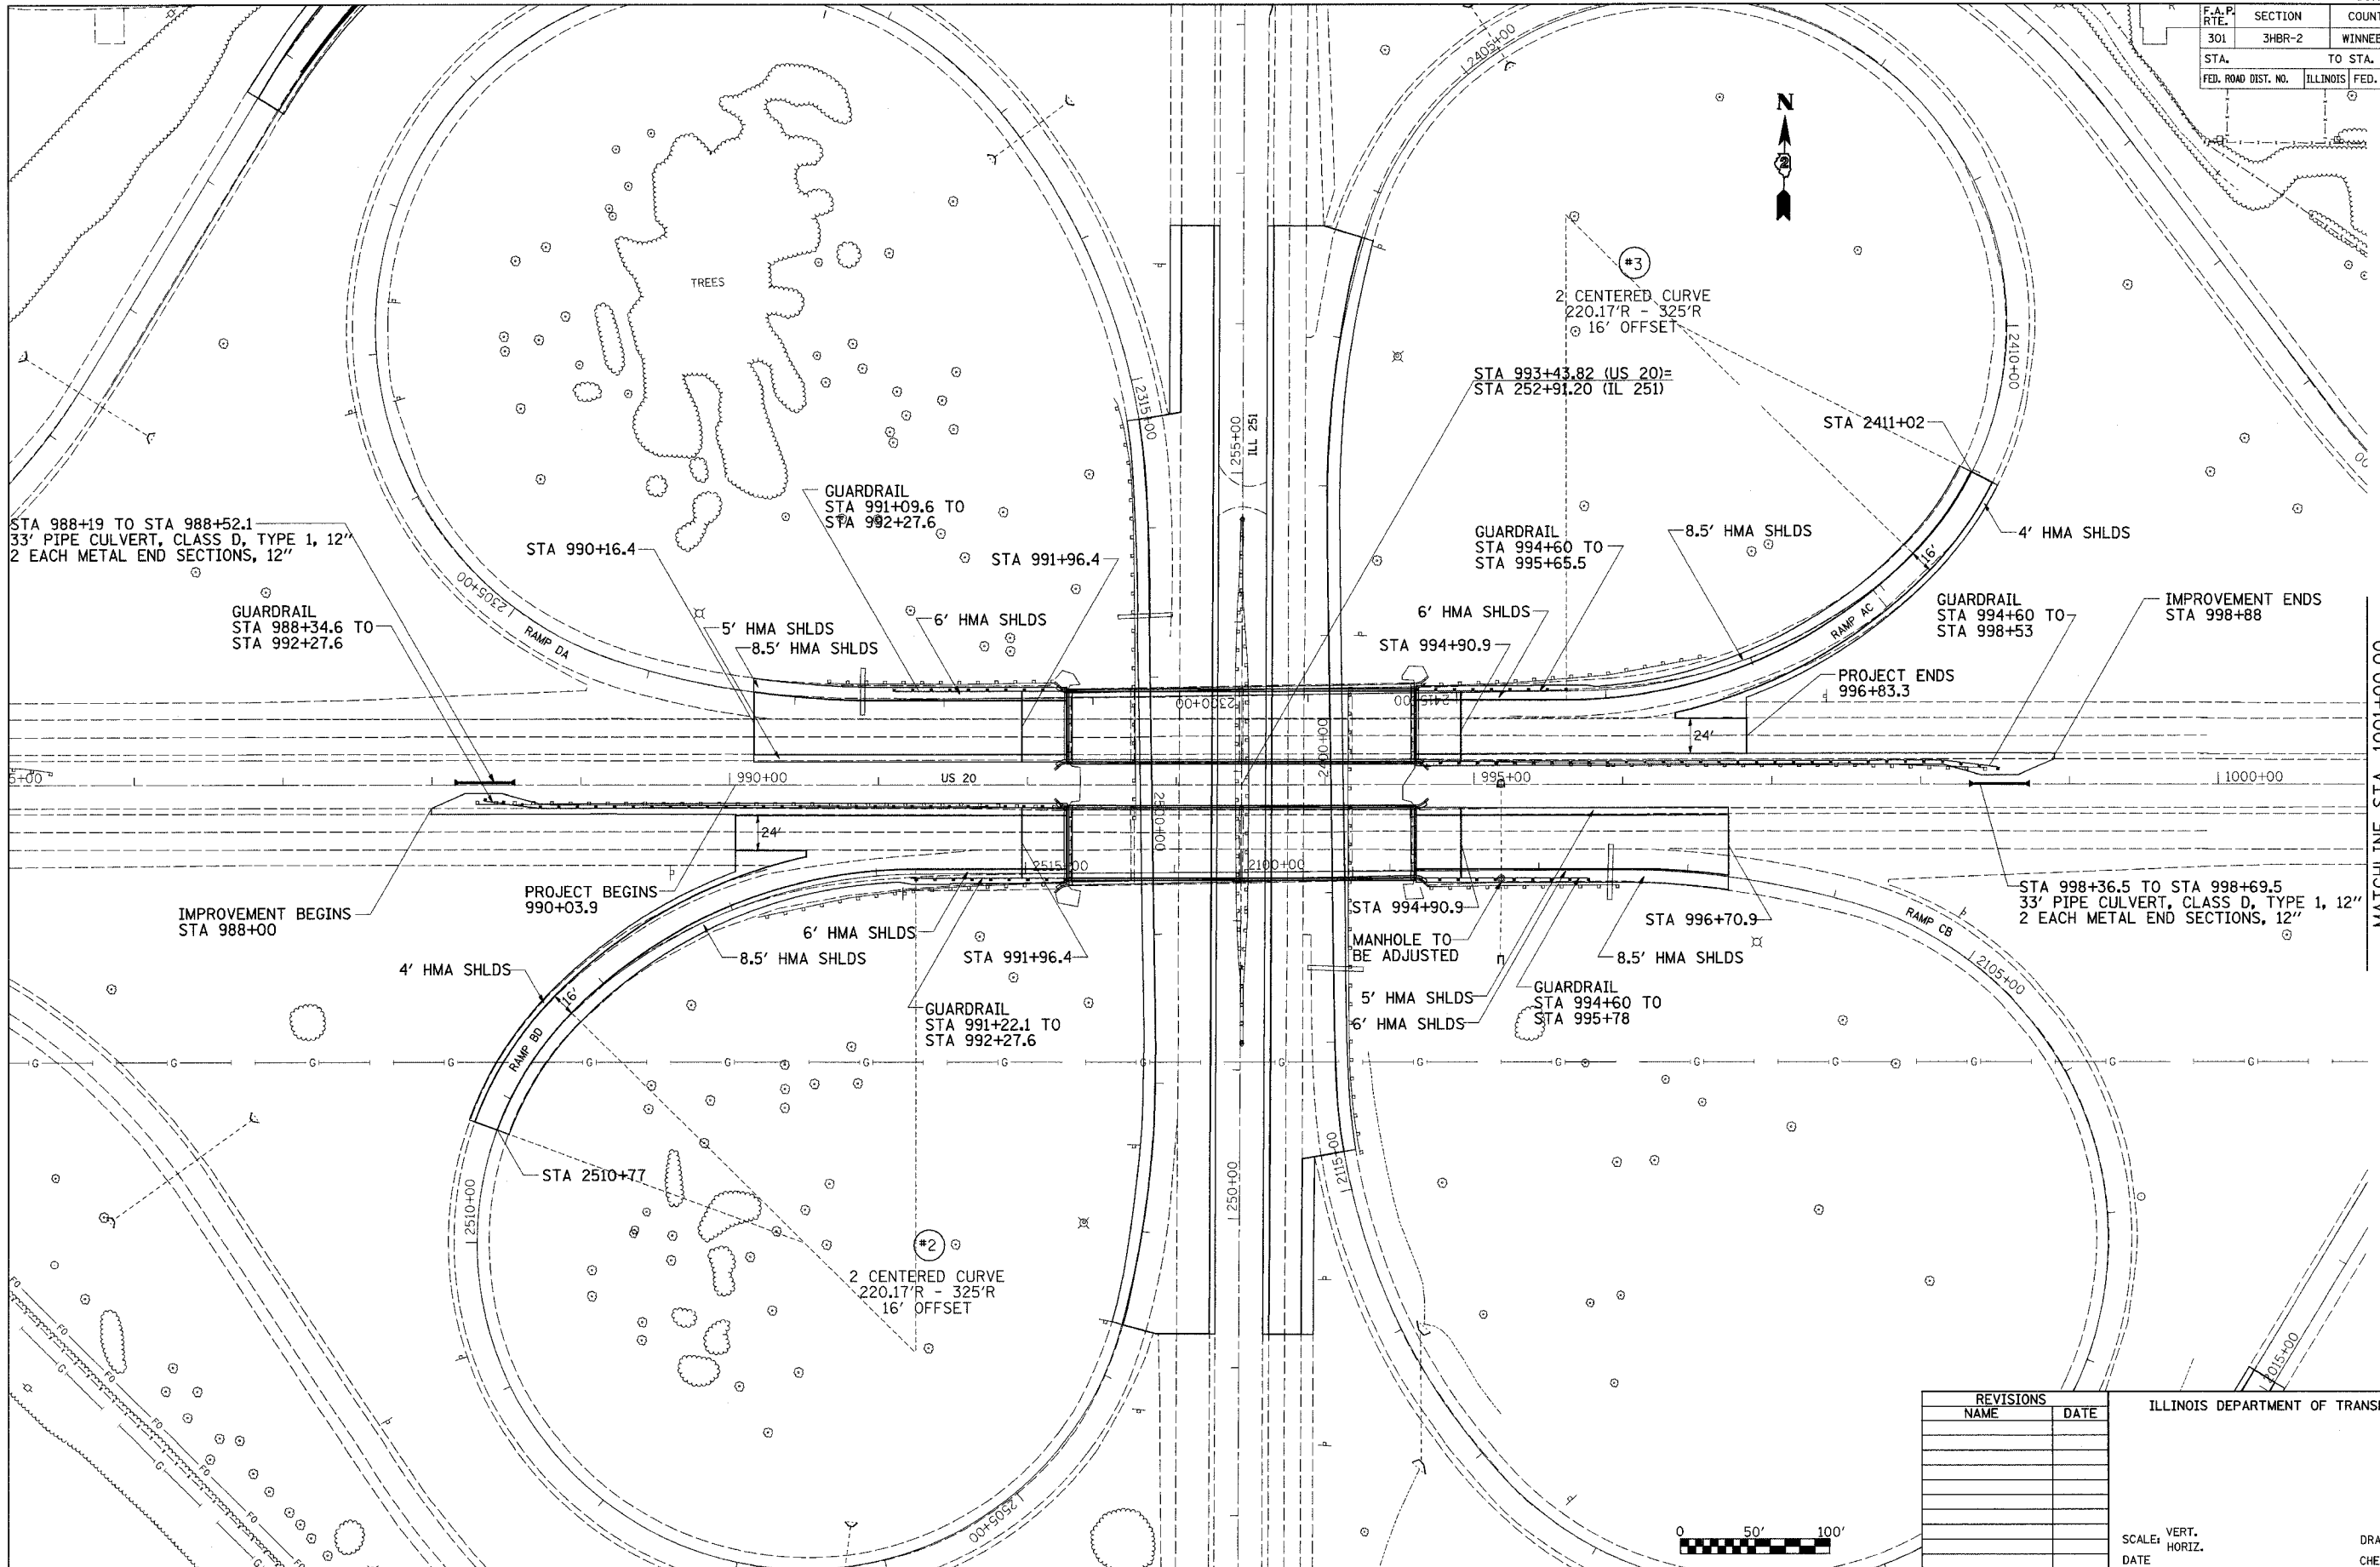

STA 988+19 TO STA 988+52.1
33' PIPE CULVERT, CLASS D, TYPE 1, 12"
2 EACH METAL END SECTIONS, 12"

GUARDRAIL
STA 988+34.6 TO
STA 992+27.6

GUARDRAIL
STA 991+09.6 TO
STA 992+27.6

STA 993+43.82 (US 20)=
STA 252+91.20 (IL 251)

#3
2 CENTERED CURVE
220.17'R - 325'R
16' OFFSET

STA 2411+02

8.5' HMA SHLDS

4' HMA SHLDS

GUARDRAIL
STA 994+60 TO
STA 995+65.5

6' HMA SHLDS

GUARDRAIL
STA 994+60 TO
STA 998+53

IMPROVEMENT ENDS
STA 998+88

PROJECT ENDS
996+83.3

IMPROVEMENT BEGINS
STA 988+00

PROJECT BEGINS
990+03.9

4' HMA SHLDS

6' HMA SHLDS

8.5' HMA SHLDS

GUARDRAIL
STA 991+22.1 TO
STA 992+27.6

STA 994+90.9
MANHOLE TO
BE ADJUSTED

STA 996+70.9

8.5' HMA SHLDS

5' HMA SHLDS

GUARDRAIL
STA 994+60 TO
STA 995+78

STA 998+36.5 TO STA 998+69.5
33' PIPE CULVERT, CLASS D, TYPE 1, 12"
2 EACH METAL END SECTIONS, 12"

STA 2510+77

#2
2 CENTERED CURVE
220.17'R - 325'R
16' OFFSET

MATCHLINE STA. 1001+00.00

PLOT DATE = Fri, Mar 14 09:43:03 2008
FILE NAME = c:\projects\64292\301\3HBR-2\301.dgn
PLOT SCALE = 1/8" = 100'
USER NAME = dswadd

REVISIONS	
NAME	DATE

ILLINOIS DEPARTMENT OF TRANSPORTATION

SCALE: VERT.
HORIZ.

DRAWN BY
CHECKED BY