



F.A.P. RTE.	SECTION	COUNTY	TOTAL SHEETS	SHEET NO.
301	3HBR-2	WINNEBAGO	171	33
STA.		TO STA.		
FED. ROAD DIST. NO.		ILLINOIS FED. AID PROJECT		

PLAN	SURVEYED	BY	DATE
NOTED	CHECKED		
NO.	BY		
	DATE		

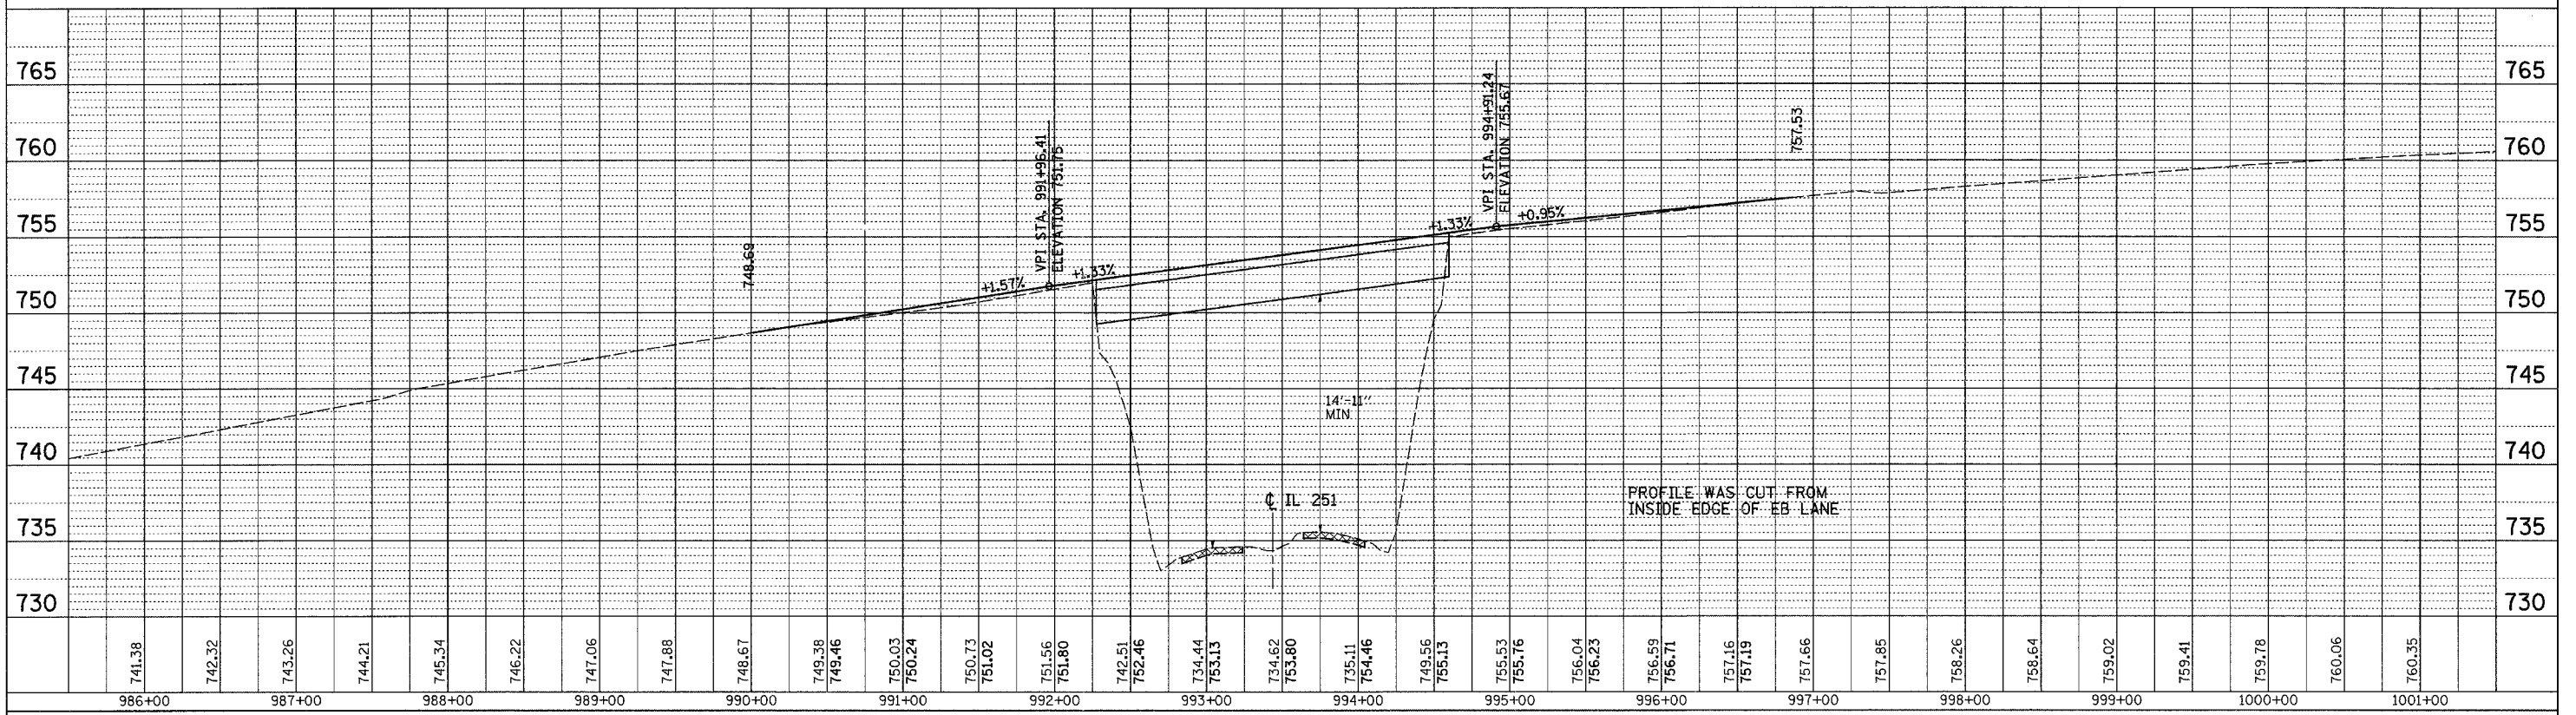

PROFILE	SURVEYED	BY	DATE
NOTED	CHECKED		
NO.	BY		
	DATE		

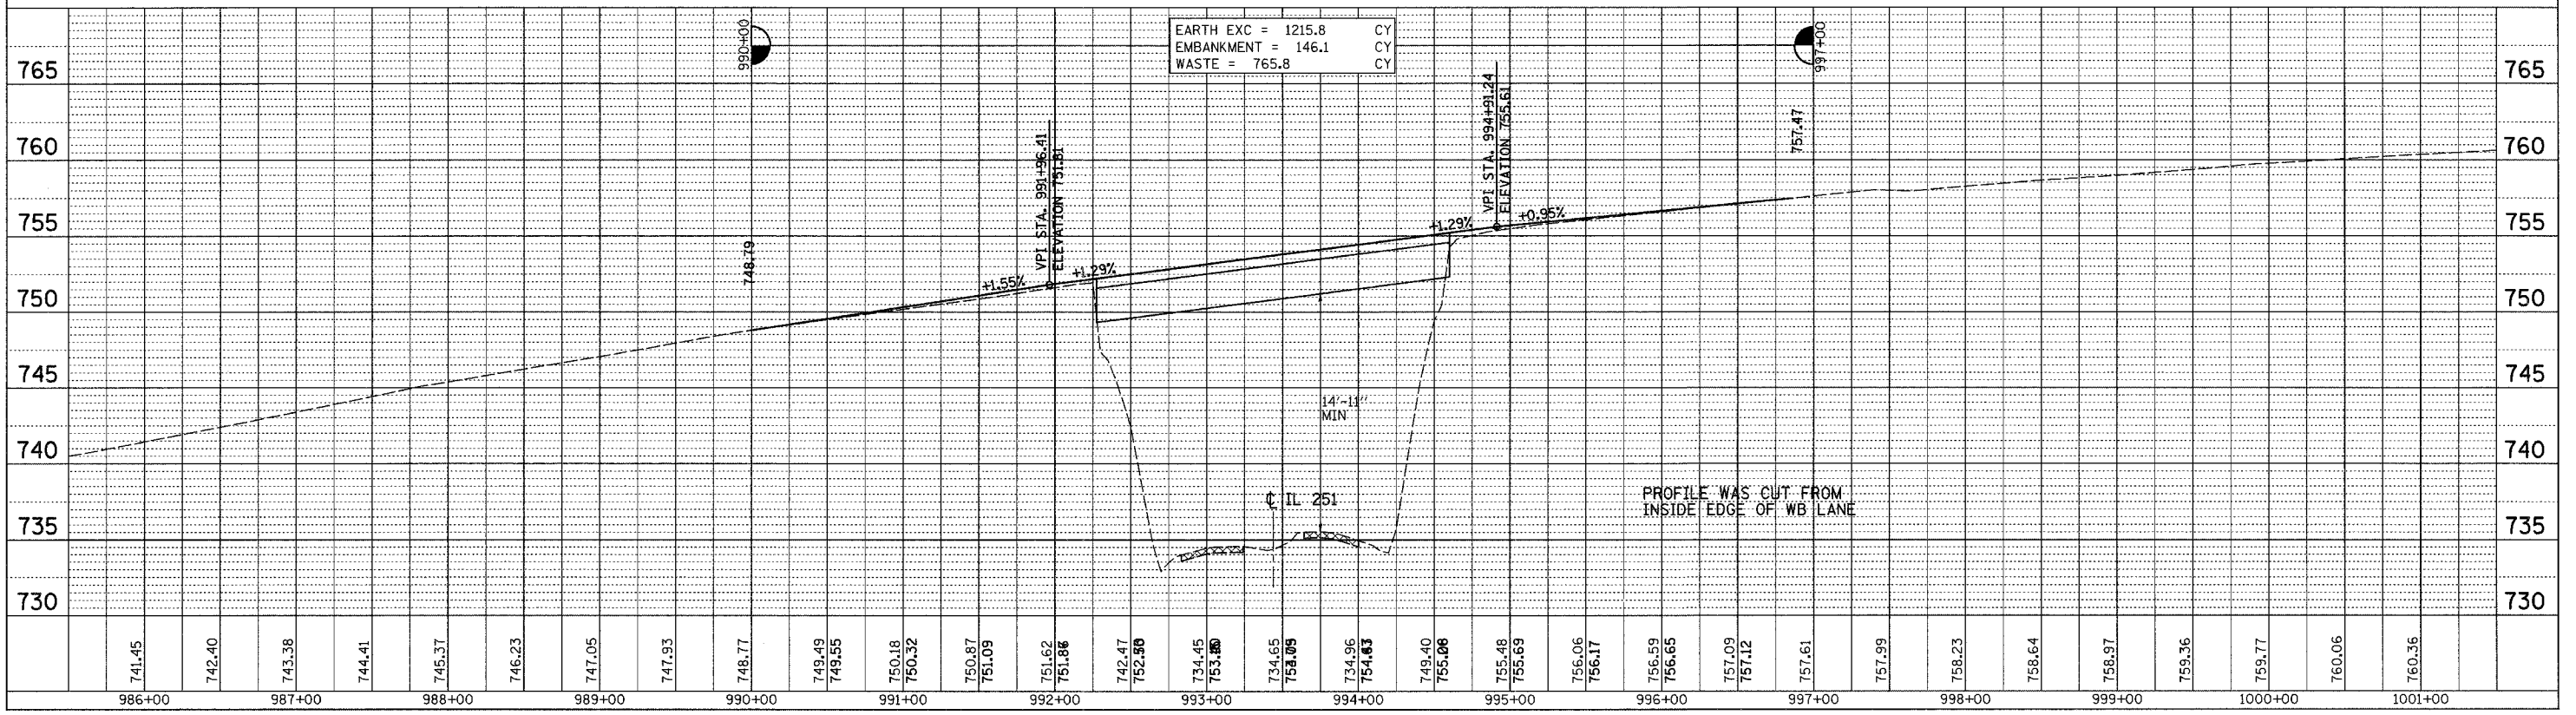

EARTH EXC = 1215.8 CY
 EMBANKMENT = 146.1 CY
 WASTE = 765.8 CY

PLOT DATE = Fri, Nov 14 09:42:03 2008
 FILE NAME = c:\projects\64292\301\33\33.dwg
 PLOT SCALE = 48,0000 / IN.
 USER NAME = dmsdd