

F.A.P. RTE.	SECTION	COUNTY	TOTAL SHEET NO.
301	3HR-2	WINNEBAGO	171 35




STA.	TO STA.

FED. ROAD DIST. NO. ILLINOIS FED. AID PROJECT

DATE	BY
PLAN	SURVEYED
	PLOTTED
	NOTED
	REVISIONS
	NO. OF WAY CHECKED
	CADD FILE NAME
	NO.
	BOOK

DATE	BY
PROJ. E	SURVEYED
	PLOTTED
	NOTED
	REVISIONS
	NO. OF WAY CHECKED
	CADD FILE NAME
	NO.
	BOOK

PLOT DATE = Fri, Mar 14, 2008 14:09:43  
 FILE NAME = c:\p\projects\64292\64292\64292.dgn  
 PLOT SCALE = 50.0000 / 1" = 100.0000'  
 USER NAME = dms

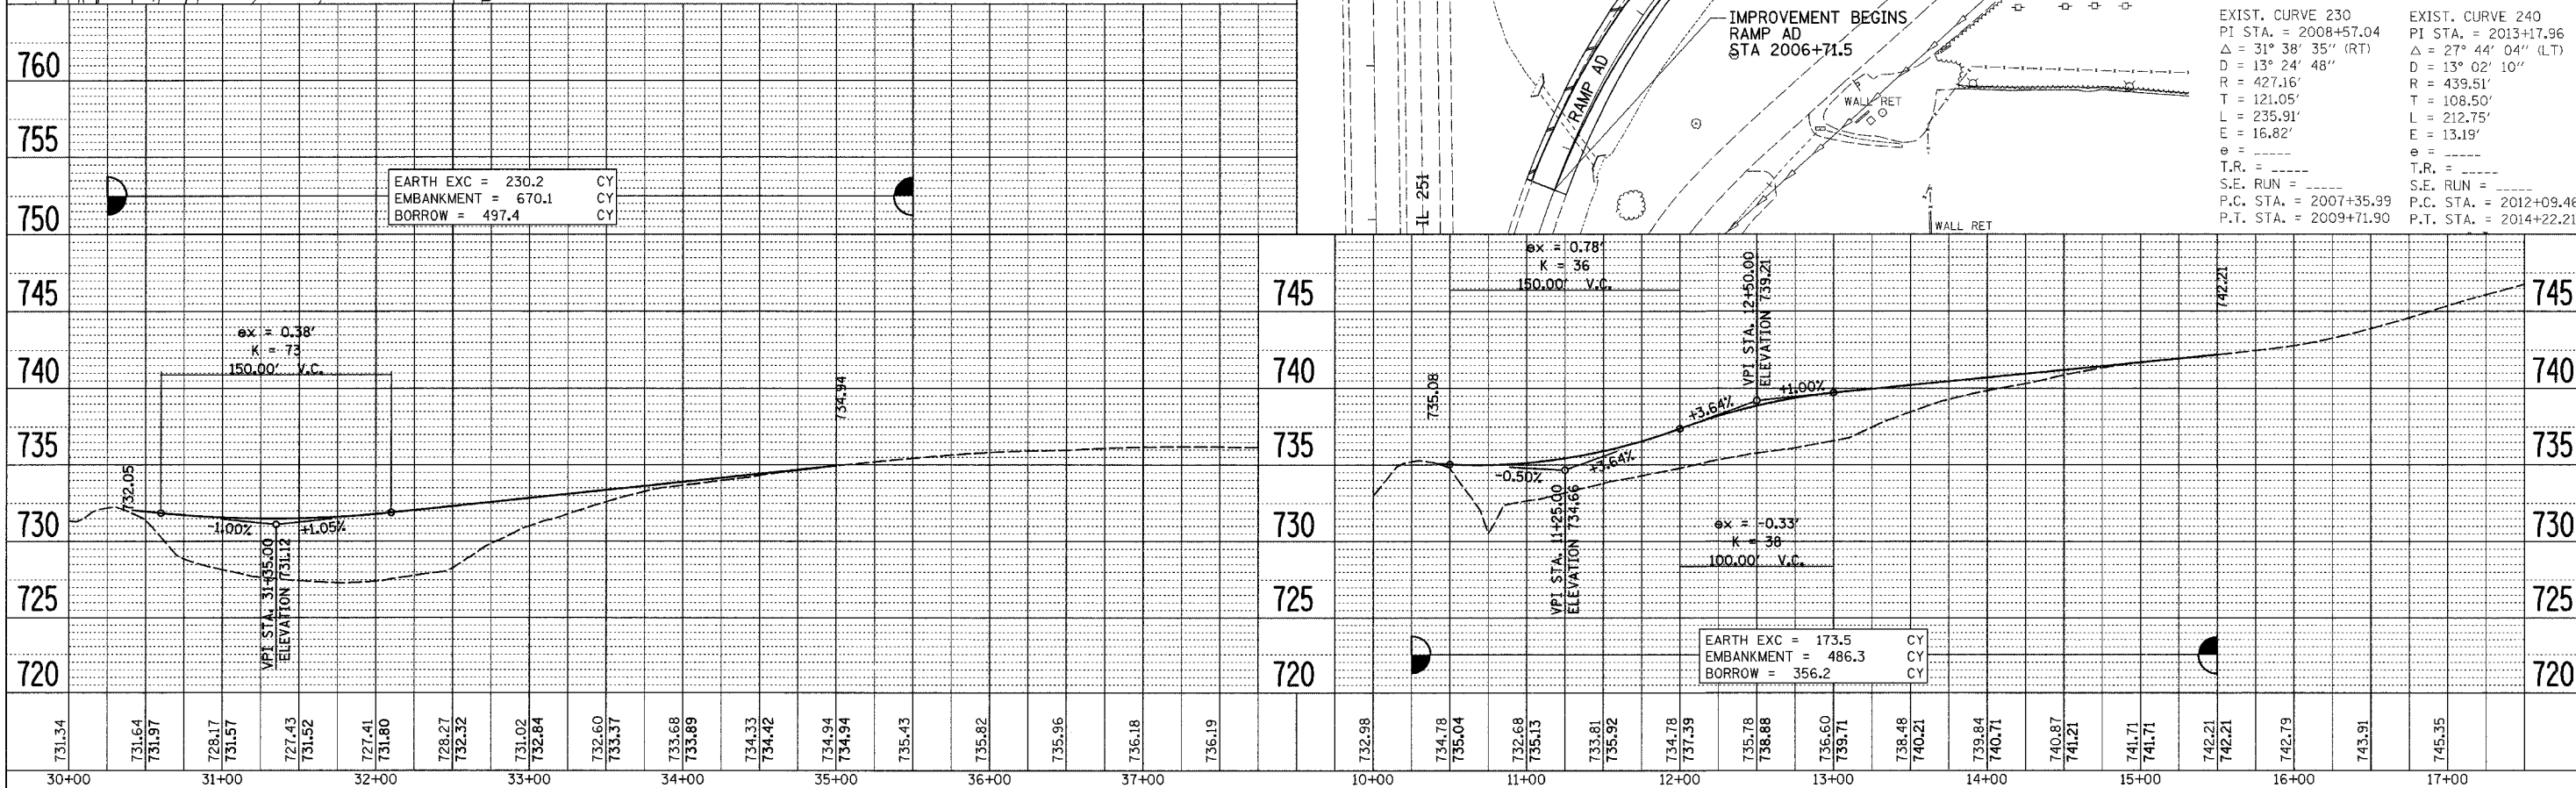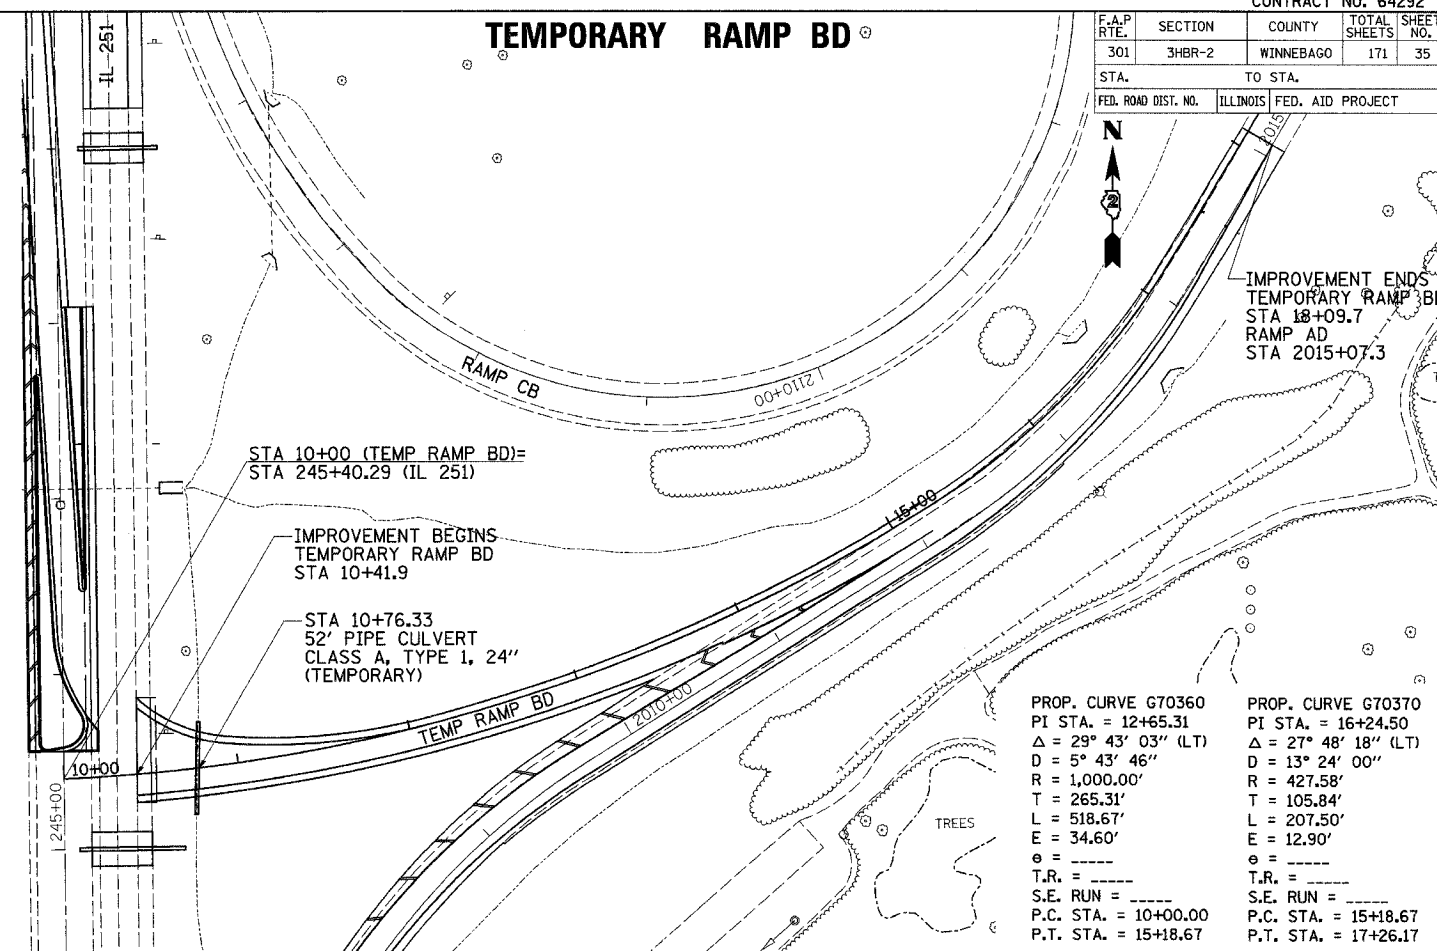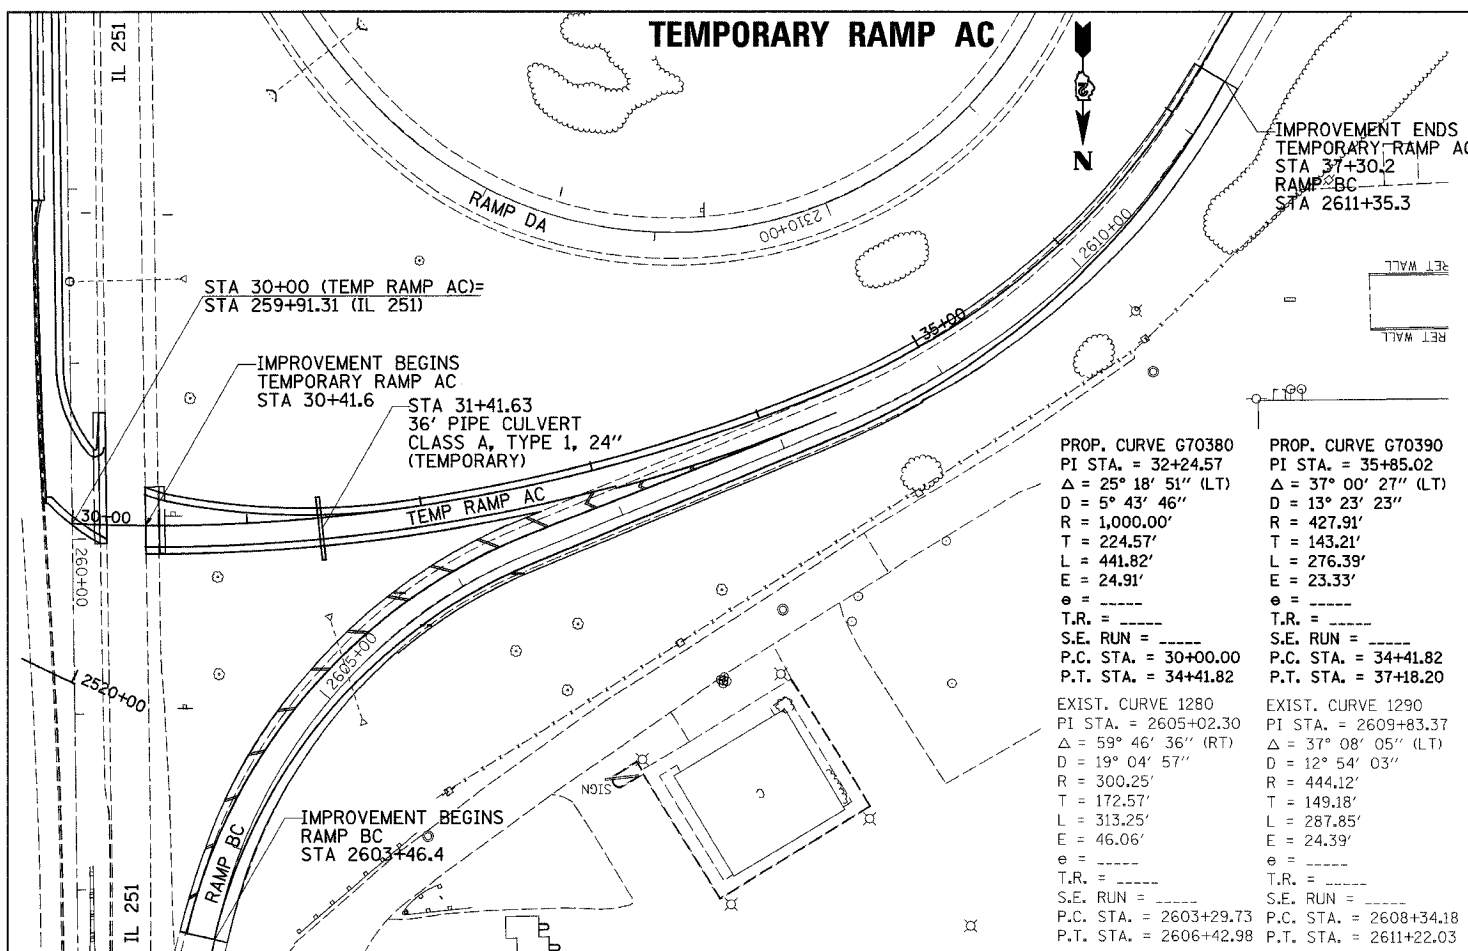

**TEMPORARY RAMPS AC & BD**