


F.A.P. RTE.	SECTION	COUNTY	TOTAL SHEETS	SHEET NO.
301	3HBR-2	WINNEBAGO	171	38
STA.	TO STA.			
FED. ROAD DIST. NO.	ILLINOIS	FED. AID PROJECT		

# REMOVAL DETAILS

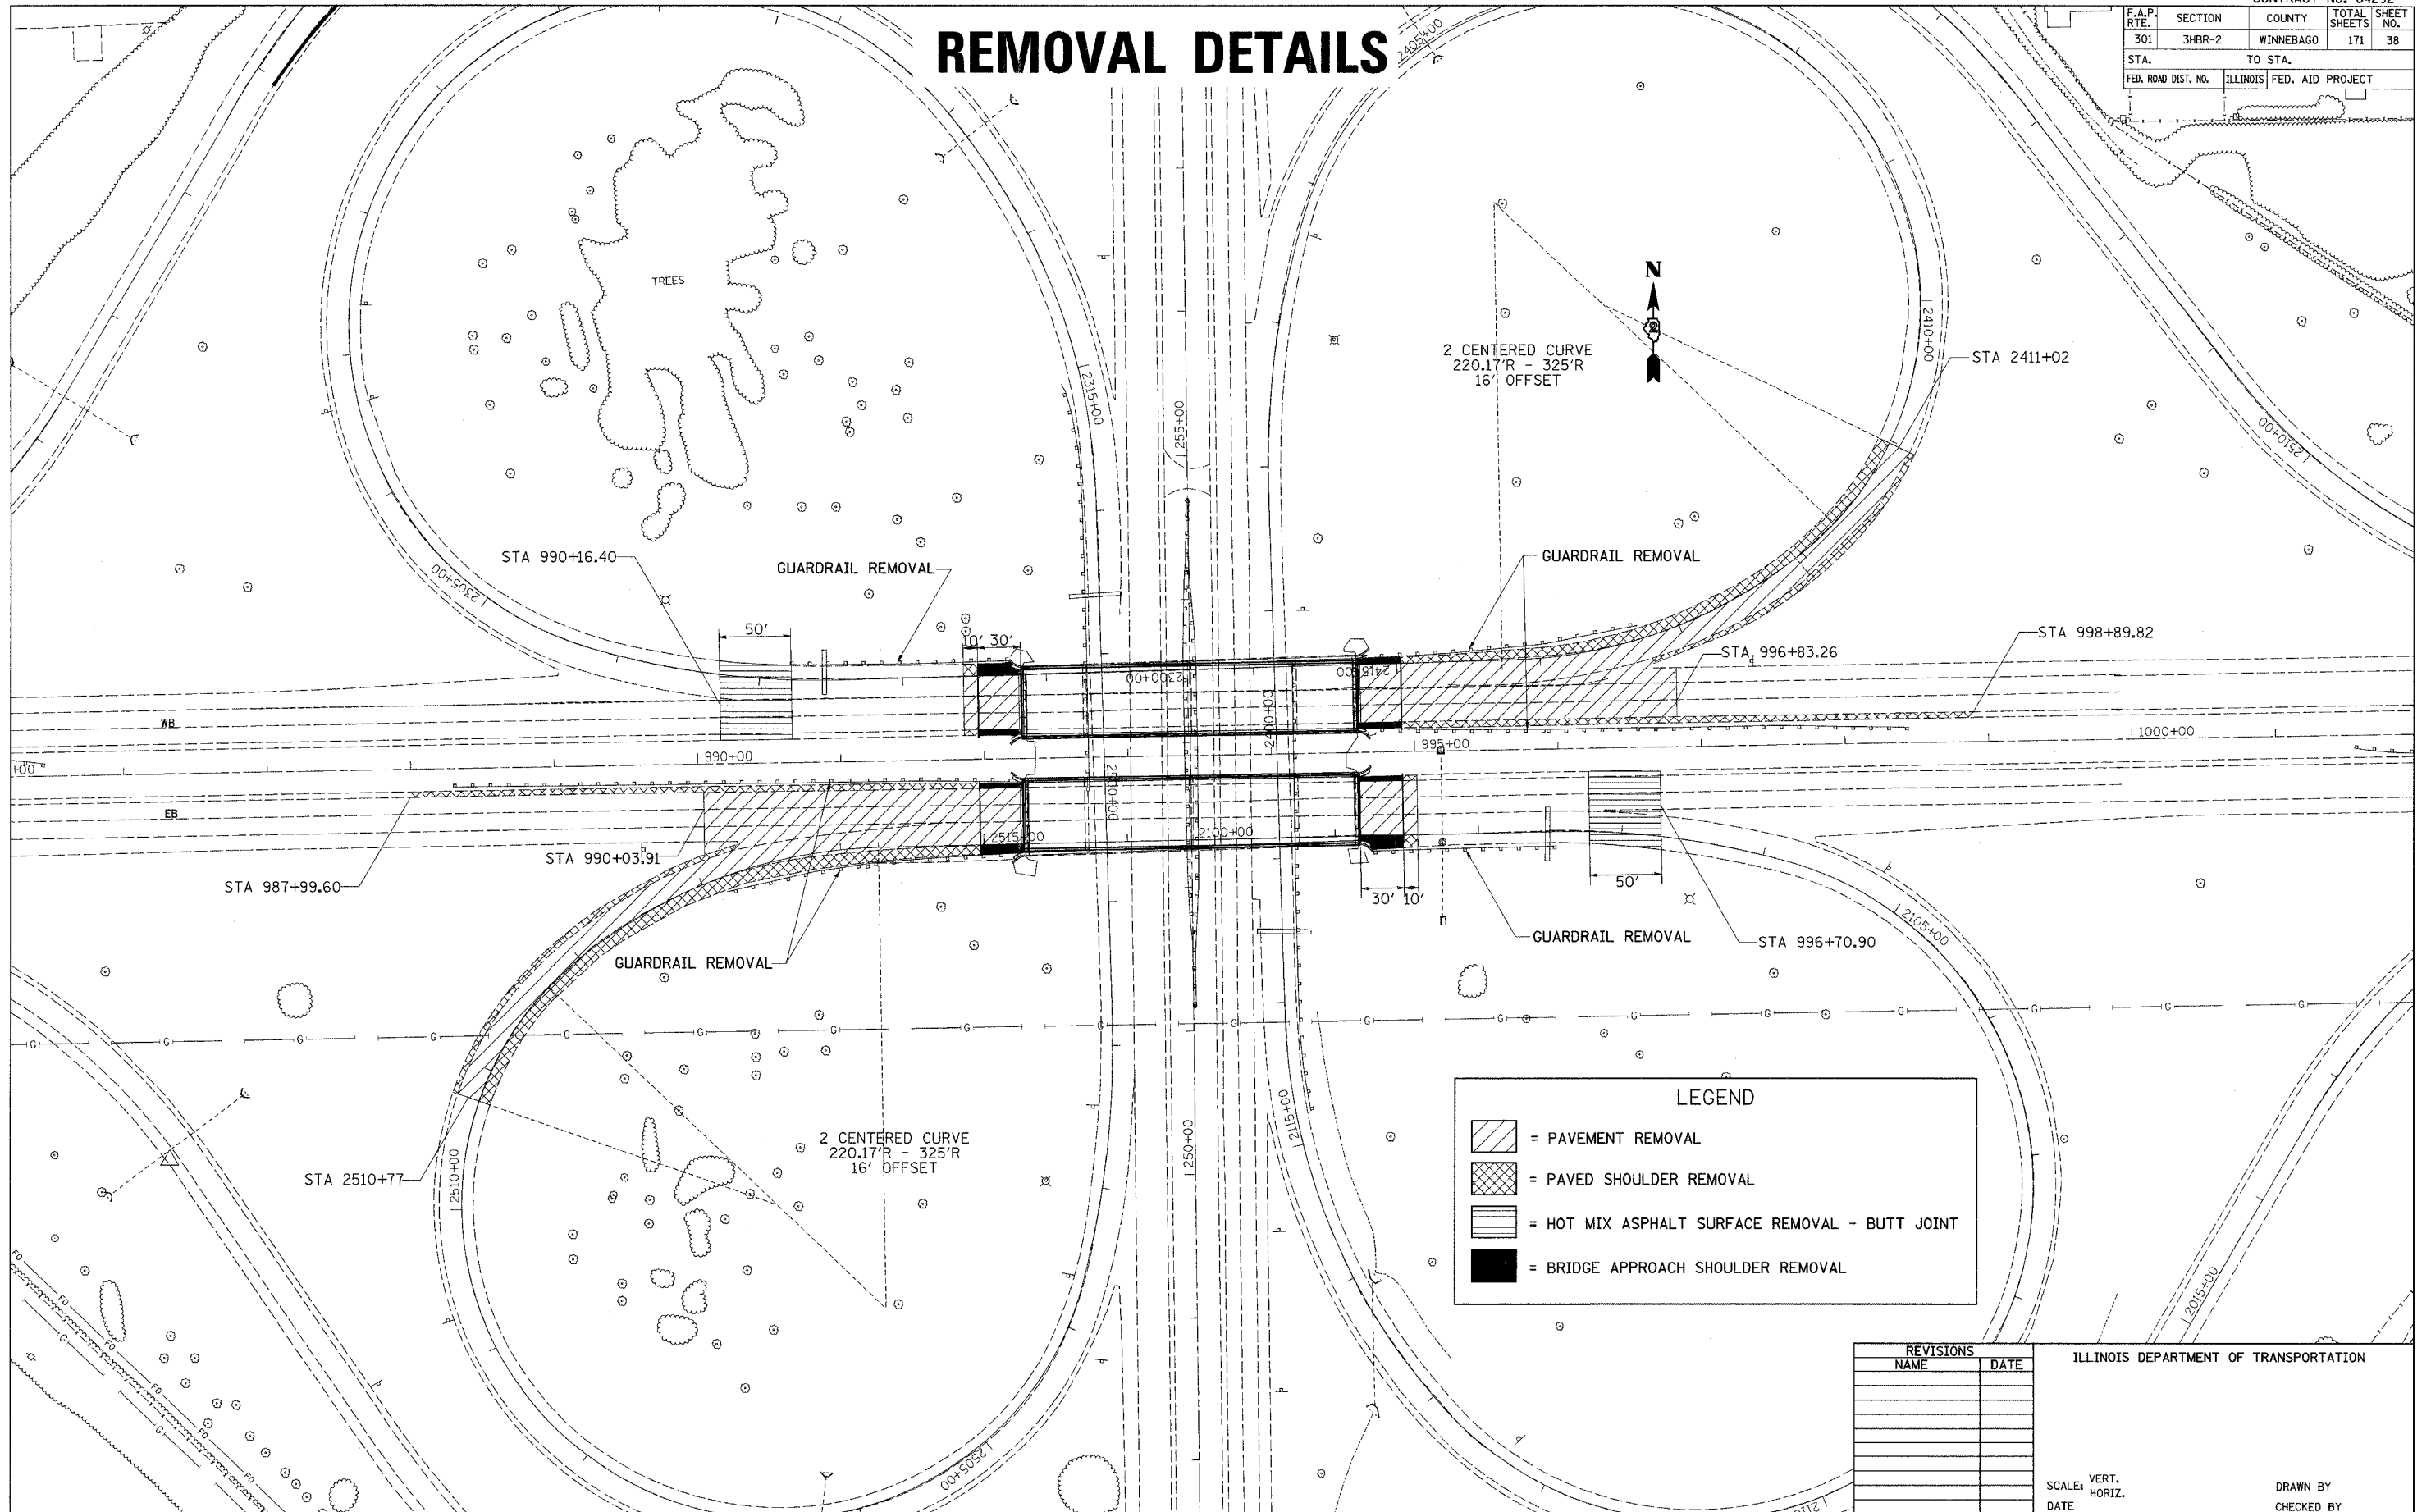

	= PAVEMENT REMOVAL
	= PAVED SHOULDER REMOVAL
	= HOT MIX ASPHALT SURFACE REMOVAL - BUTT JOINT
	= BRIDGE APPROACH SHOULDER REMOVAL

NAME	DATE

ILLINOIS DEPARTMENT OF TRANSPORTATION

SCALE: VERT. \_\_\_\_\_  
 HORIZ. \_\_\_\_\_

DATE \_\_\_\_\_

DRAWN BY \_\_\_\_\_  
 CHECKED BY \_\_\_\_\_

PLOT DATE = Fri, Mar 14 09:44:47 2008  
 FILE NAME = c:\projects\2020208\2020208.dwg  
 PLOT SCALE = 1/8" = 1'-0"  
 USER NAME = dmsadd