


F.A.P. RTE.	SECTION	COUNTY	TOTAL SHEETS	SHEET NO.
301	3HBR-2	WINNEBAGO	171	46
STA.		TO STA.		
FED. ROAD DIST. NO.		ILLINOIS FED. AID PROJECT		

STAGE 1

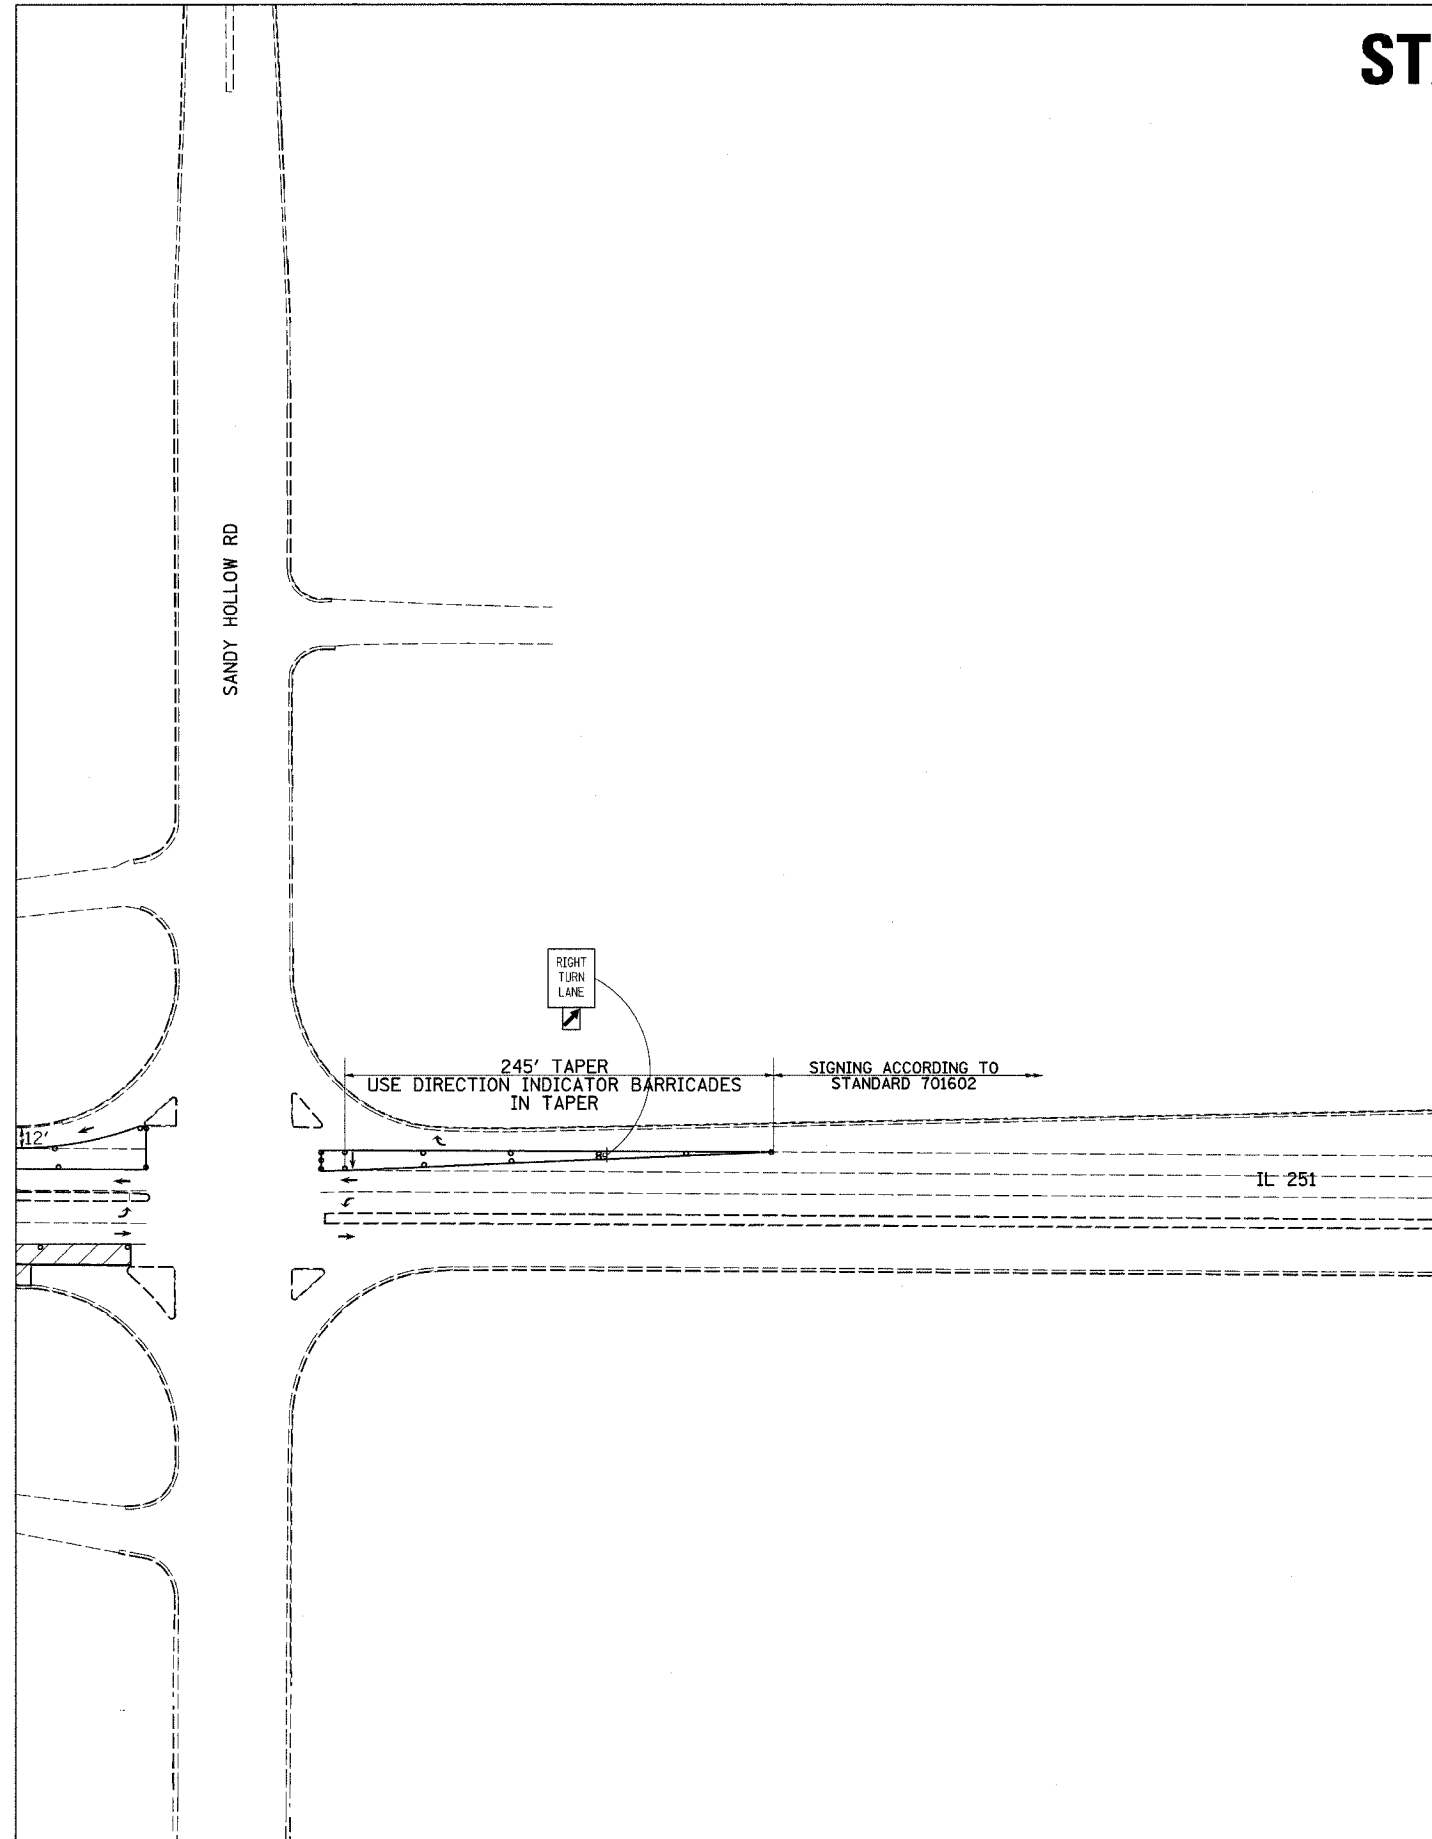

PLOT DATE = Fri, Mar 14, 2008 10:46:42 AM
 FILE NAME = c:\projects\64292\64292.dwg
 PLOT SCALE = 1/8" = 1' / IN.
 USER NAME = dmsdd

WORK AREA 

NOTE: SEE HIGHWAY STANDARDS 701602, 701901 AND DISTRICT STANDARD 95.2 FOR OTHER DEVICES NOT SHOWN. USE DIRECTION INDICATOR BARRICADES IN TAPER.