


F.A.P. RTE.	SECTION	COUNTY	TOTAL SHEETS	SHEET NO.
301	3HBR-2	WINNEBAGO	171	48
STA.		TO STA.		
FED. ROAD DIST. NO.		ILLINOIS FED. AID PROJECT		

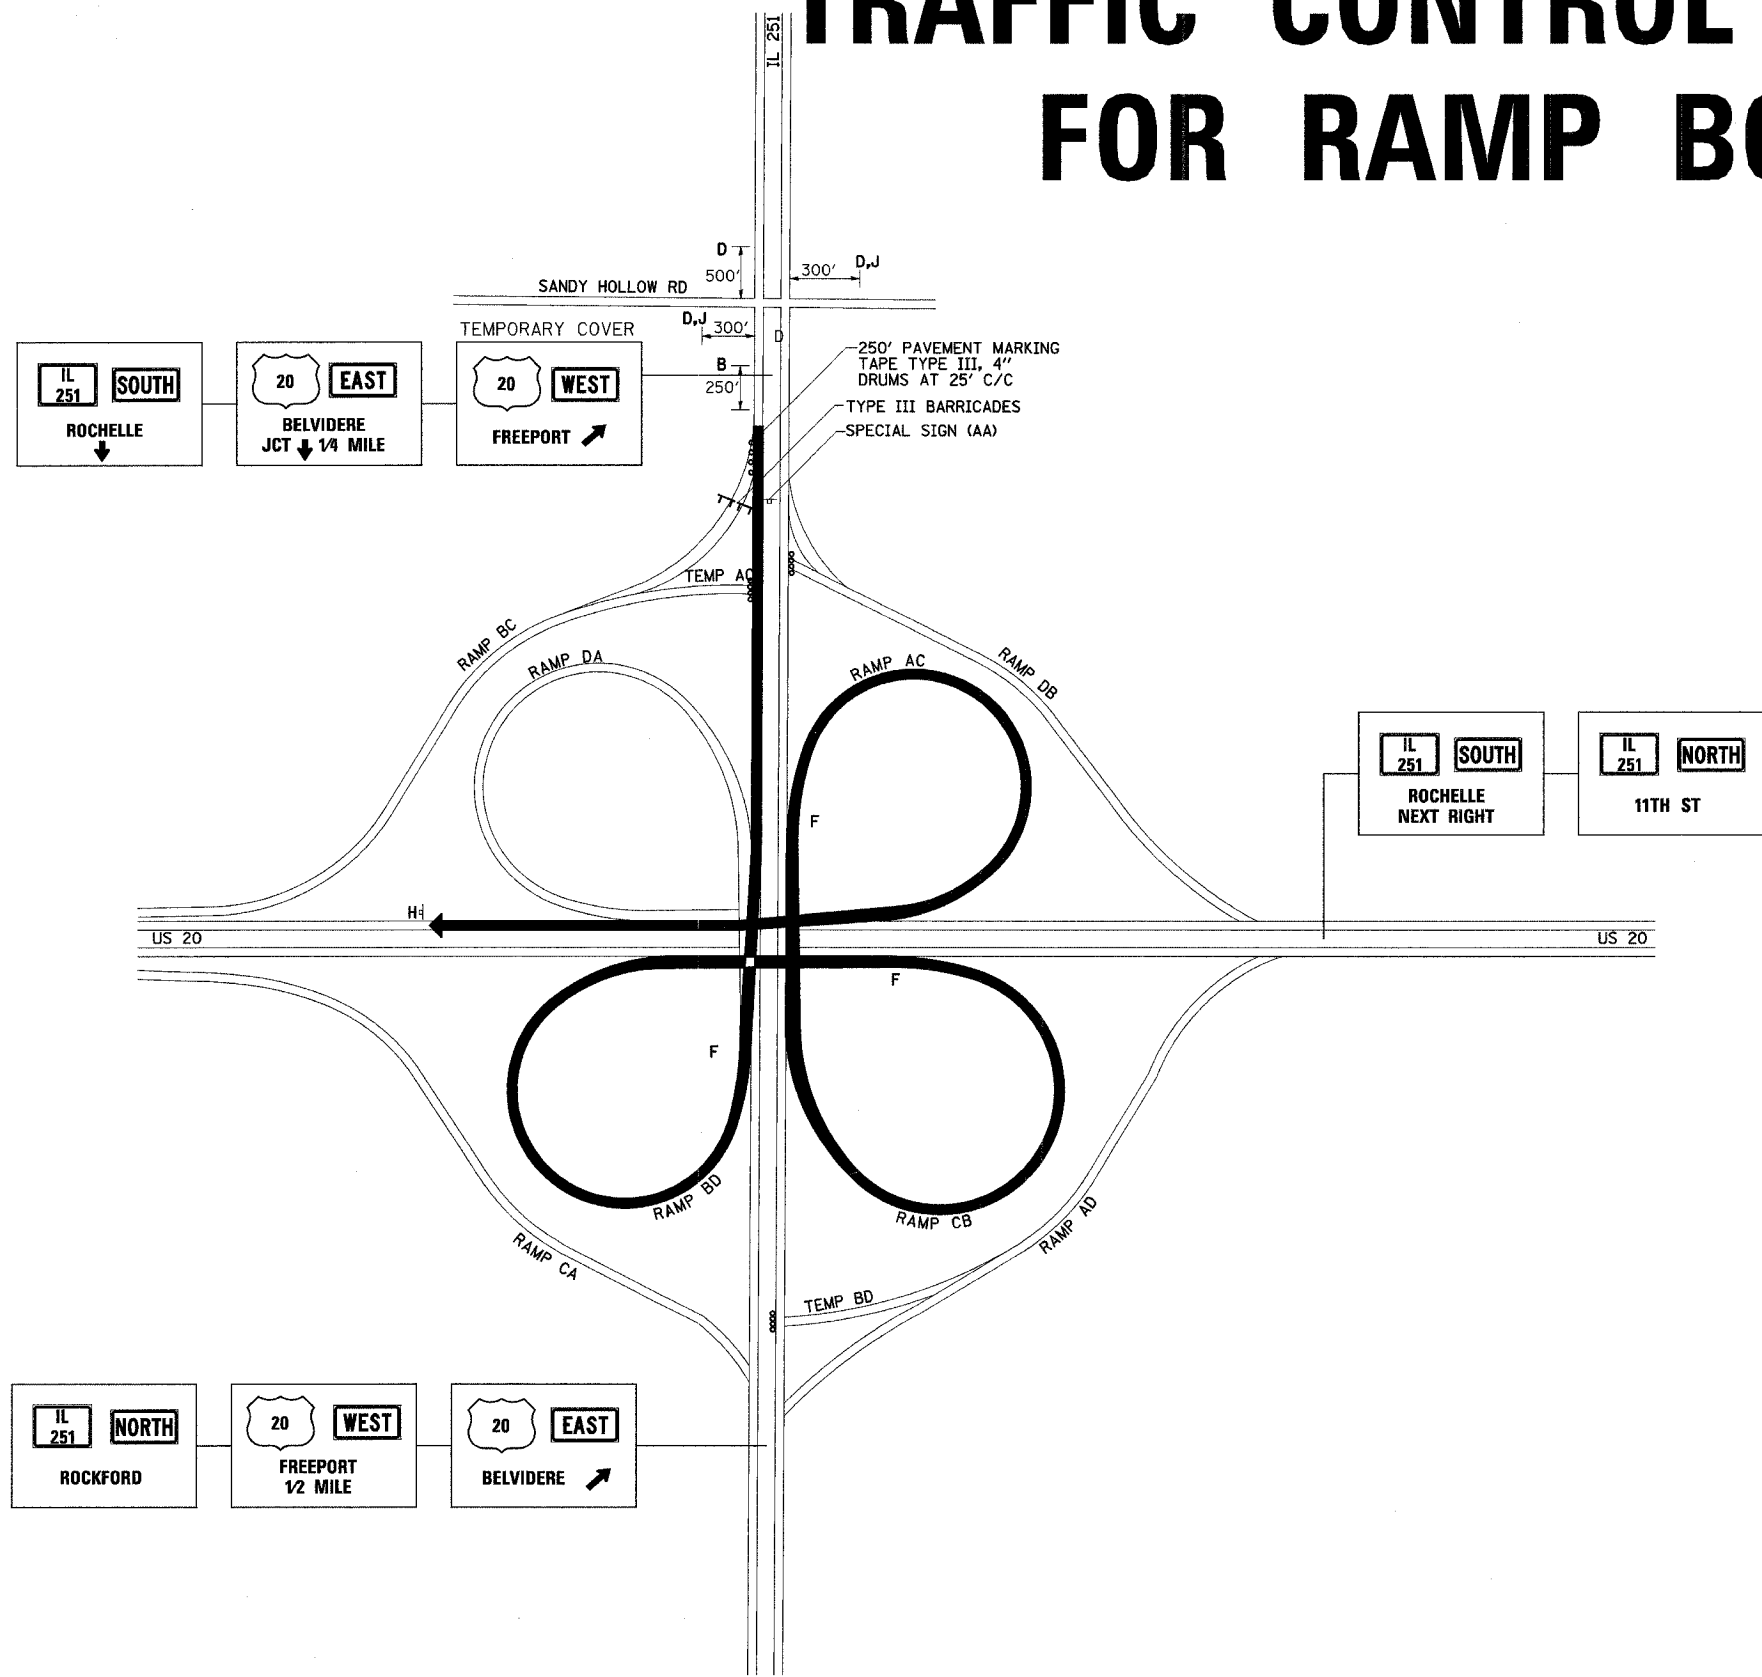

TRAFFIC CONTROL PLAN FOR RAMP BC



- A. TO M4-5 30X15 ORANGE
NORTH M3-1 30X15 WHITE
IL 251 M1-100 36X36 WHITE
↑ M6-3 30X18 ORANGE
- B. RAMP DETOUR AHEAD 48"
- C. RAMP CLOSED AHEAD 48"
- D. RAMP DB TO M4-5 30X15 ORANGE
NORTH M3-1 30X15 WHITE
IL 251 M1-100 36X36 WHITE
↗ M6-2R 30X18 ORANGE
- E. RAMP BC TO M4-5 30X15 ORANGE
WEST M3-4 30X15 WHITE
20 M1-4 36X36 WHITE
↗ M6-2R 30X18 ORANGE
- F. RAMP AD TO M4-5 30X15 ORANGE
EAST M3-2 30X15 WHITE
20 M1-4 36X36 WHITE
↗ M6-2R 30X18 ORANGE
- G. END DETOUR M4-8A 24X18
- H. W1-6 36X18 ORANGE
- I. SPECIAL SIGN (AA) RAMP DETOUR

NOTE: SEE SPECIAL SIGN DETAILS SHEET
 TEMPORARY COVER CAN BE A TARP USING RUBBER TARP STRAPS.
 THE RAMPS SHALL NOT BE CLOSED AT THE SAME TIME.