


F.A.P. RTE.	SECTION	COUNTY	TOTAL SHEETS	SHEET NO.
301	3HBR-2	WINNEBAGO	171	51
STA.		TO STA.		
FED. ROAD DIST. NO.	ILLINOIS	FED. AID PROJECT		

STAGE 1A

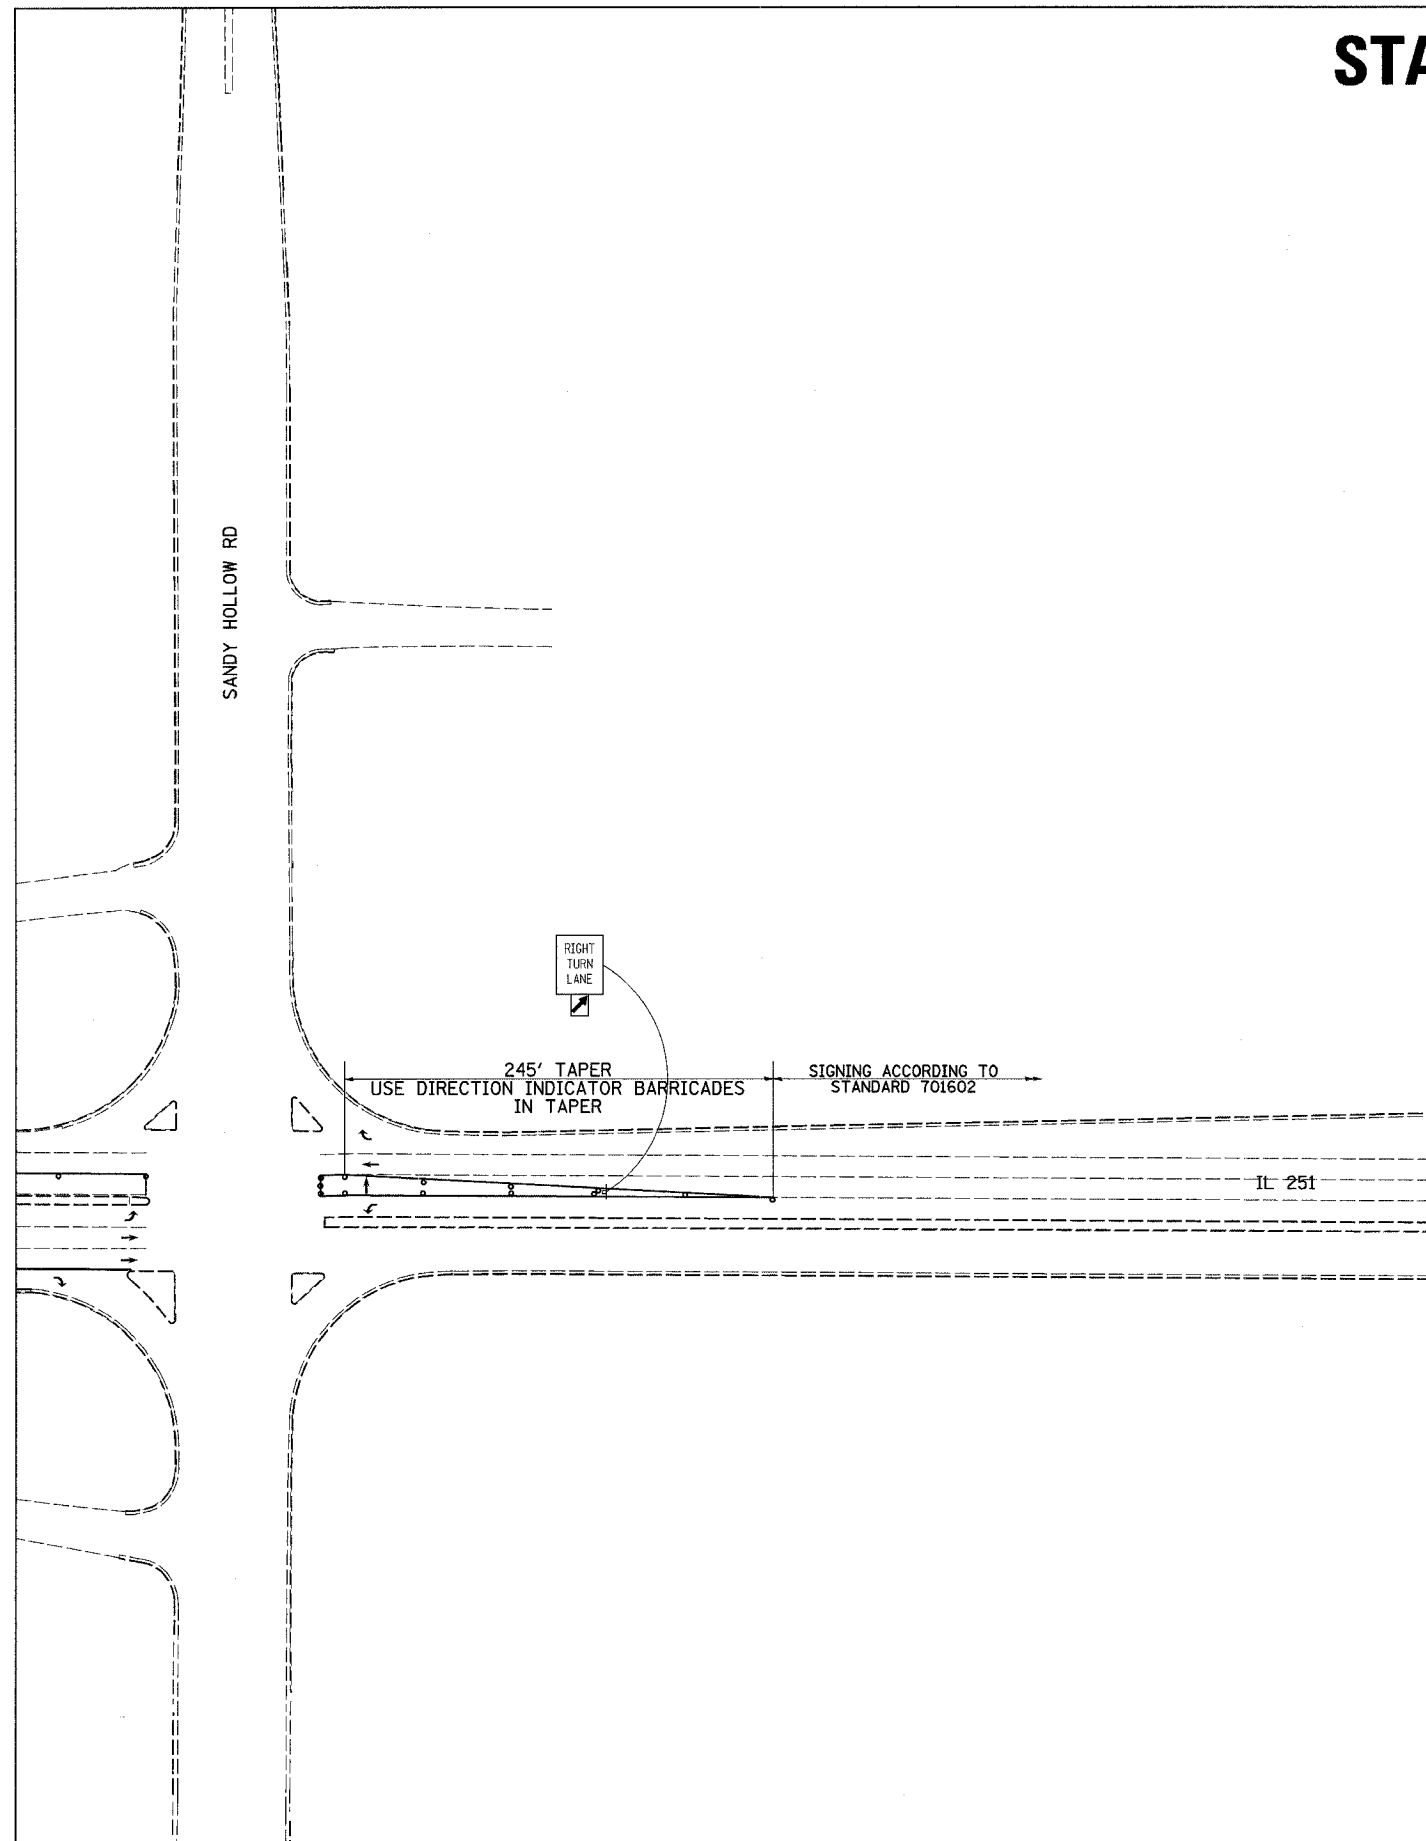

PLOT DATE = Fri, Mar 14 09:46:02 2008
 FILE NAME = c:\projects\6283278\6283278.dgn
 PLOT SCALE = 80.0000' / IN.
 USER NAME = ctwadd

NOTE: SEE HIGHWAY STANDARDS 701602, 701901, AND DISTRICT STANDARD 95.2 FOR OTHER DEVICES NOT SHOWN.
 USE DIRECTION INDICATER BARRICADES IN TAPER.

STAGE 1A DETAIL