



F.A. RTE.	SECTION	COUNTY	TOTAL SHEETS	SHEET NO.
301	3HBR-2	WINNEBAGO	171	53
STA. 986+00		TO STA. 1016+00		
FED. ROAD DIST. NO.	ILLINOIS	FED. AID PROJECT		

# STAGE 2 (US 20)

IMPACT ATTENUATOR, TEMPORARY  
(NON-REDIRECTIVE), TEST LEVEL 3

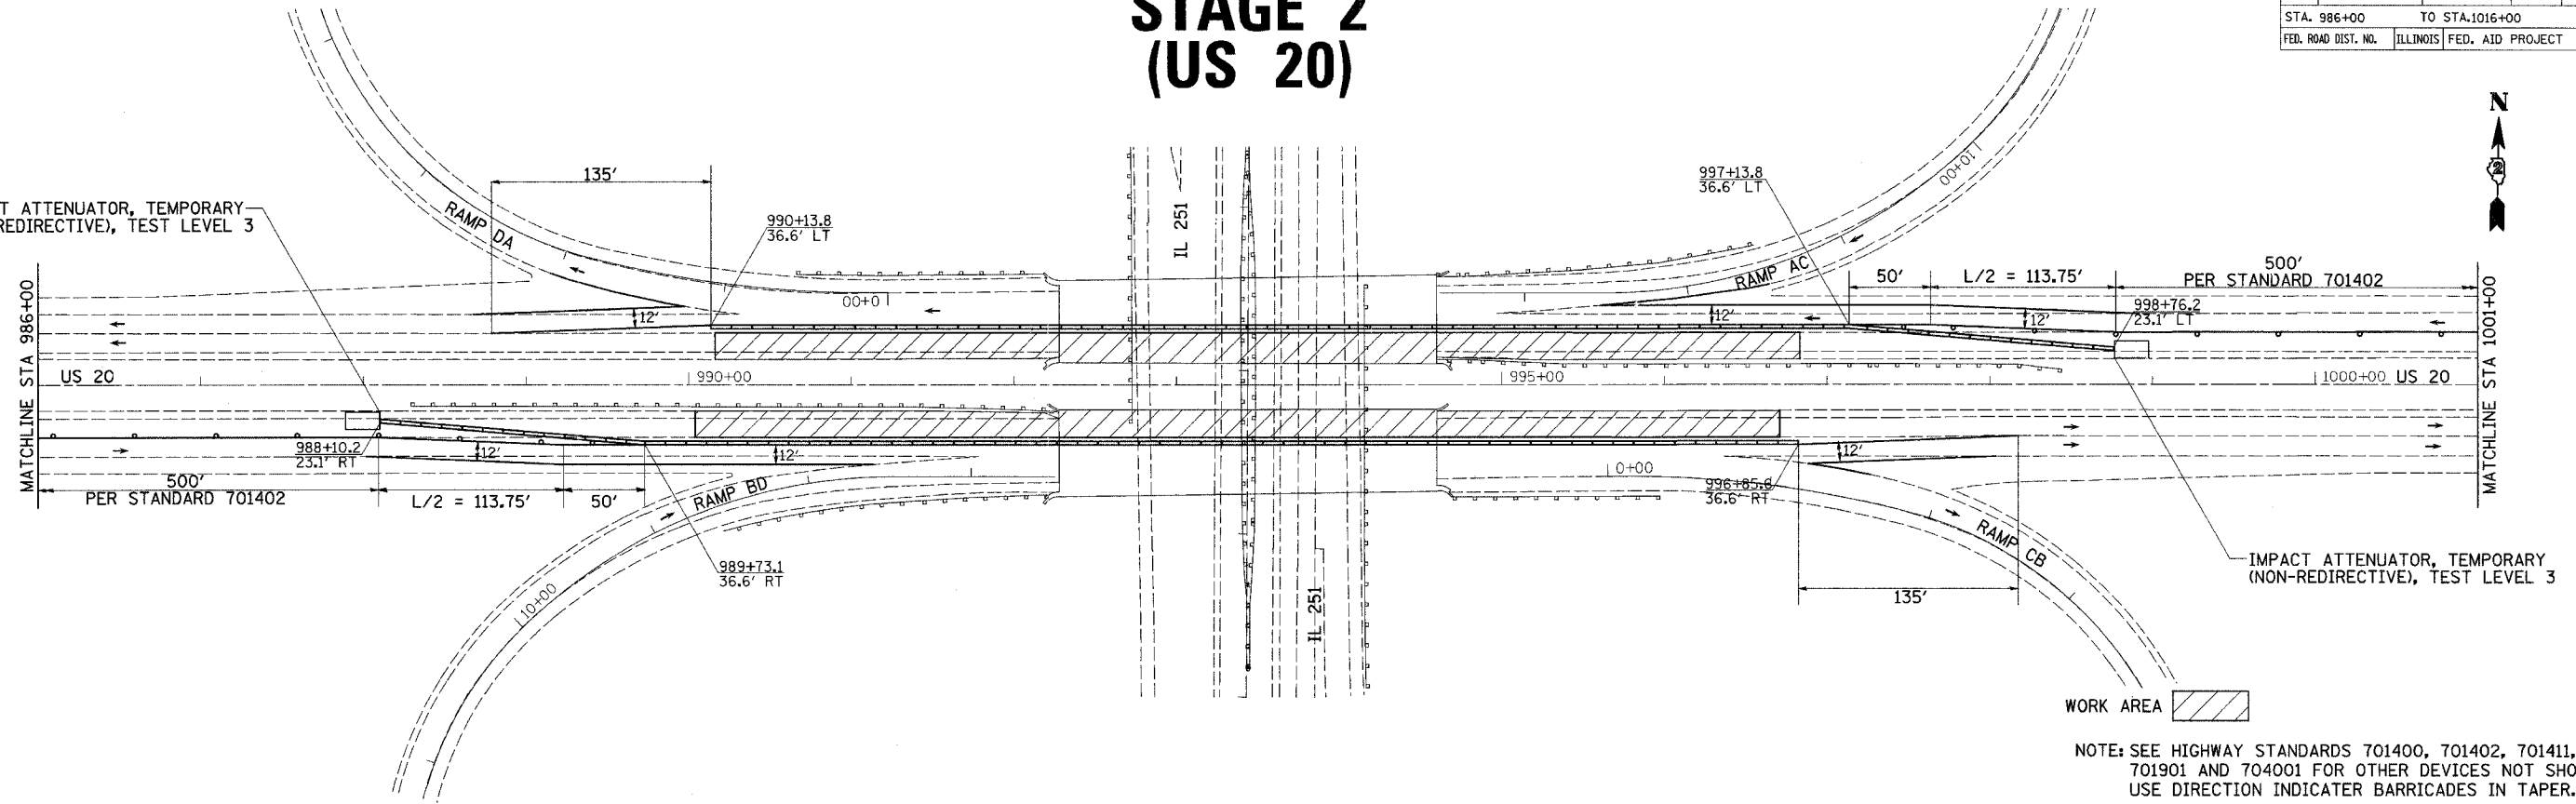

NOTE: SEE HIGHWAY STANDARDS 701400, 701402, 701411, 701901 AND 704001 FOR OTHER DEVICES NOT SHOWN. USE DIRECTION INDICATOR BARRICADES IN TAPER.

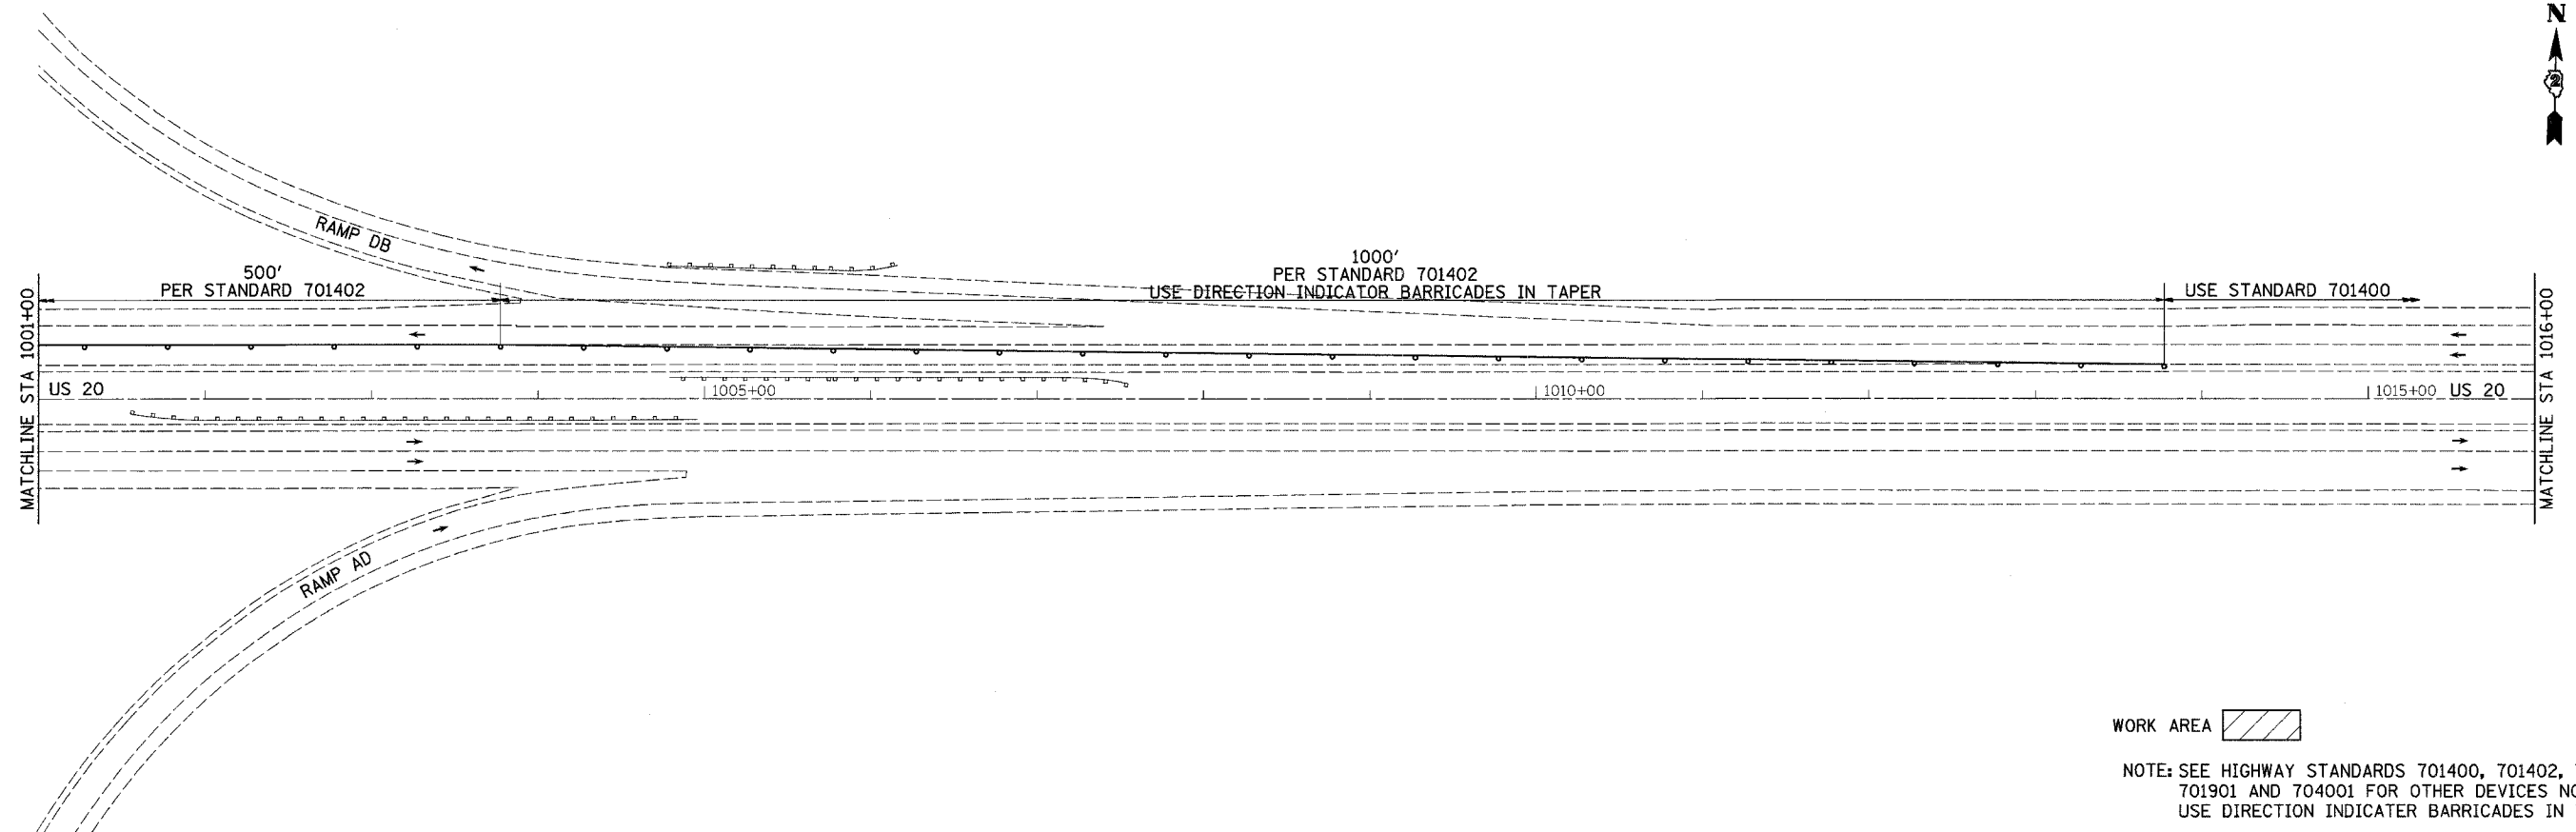

NOTE: SEE HIGHWAY STANDARDS 701400, 701402, 701411, 701901 AND 704001 FOR OTHER DEVICES NOT SHOWN. USE DIRECTION INDICATOR BARRICADES IN TAPER.

PLOT DATE = Fri, Mar 14, 2008 10:08:30 AM  
 FILE NAME = c:\projects\2008\20080314\20080314\_083030.dgn  
 PLOT SCALE = 1/16" = 1' / IN.  
 USER NAME = dmsd