
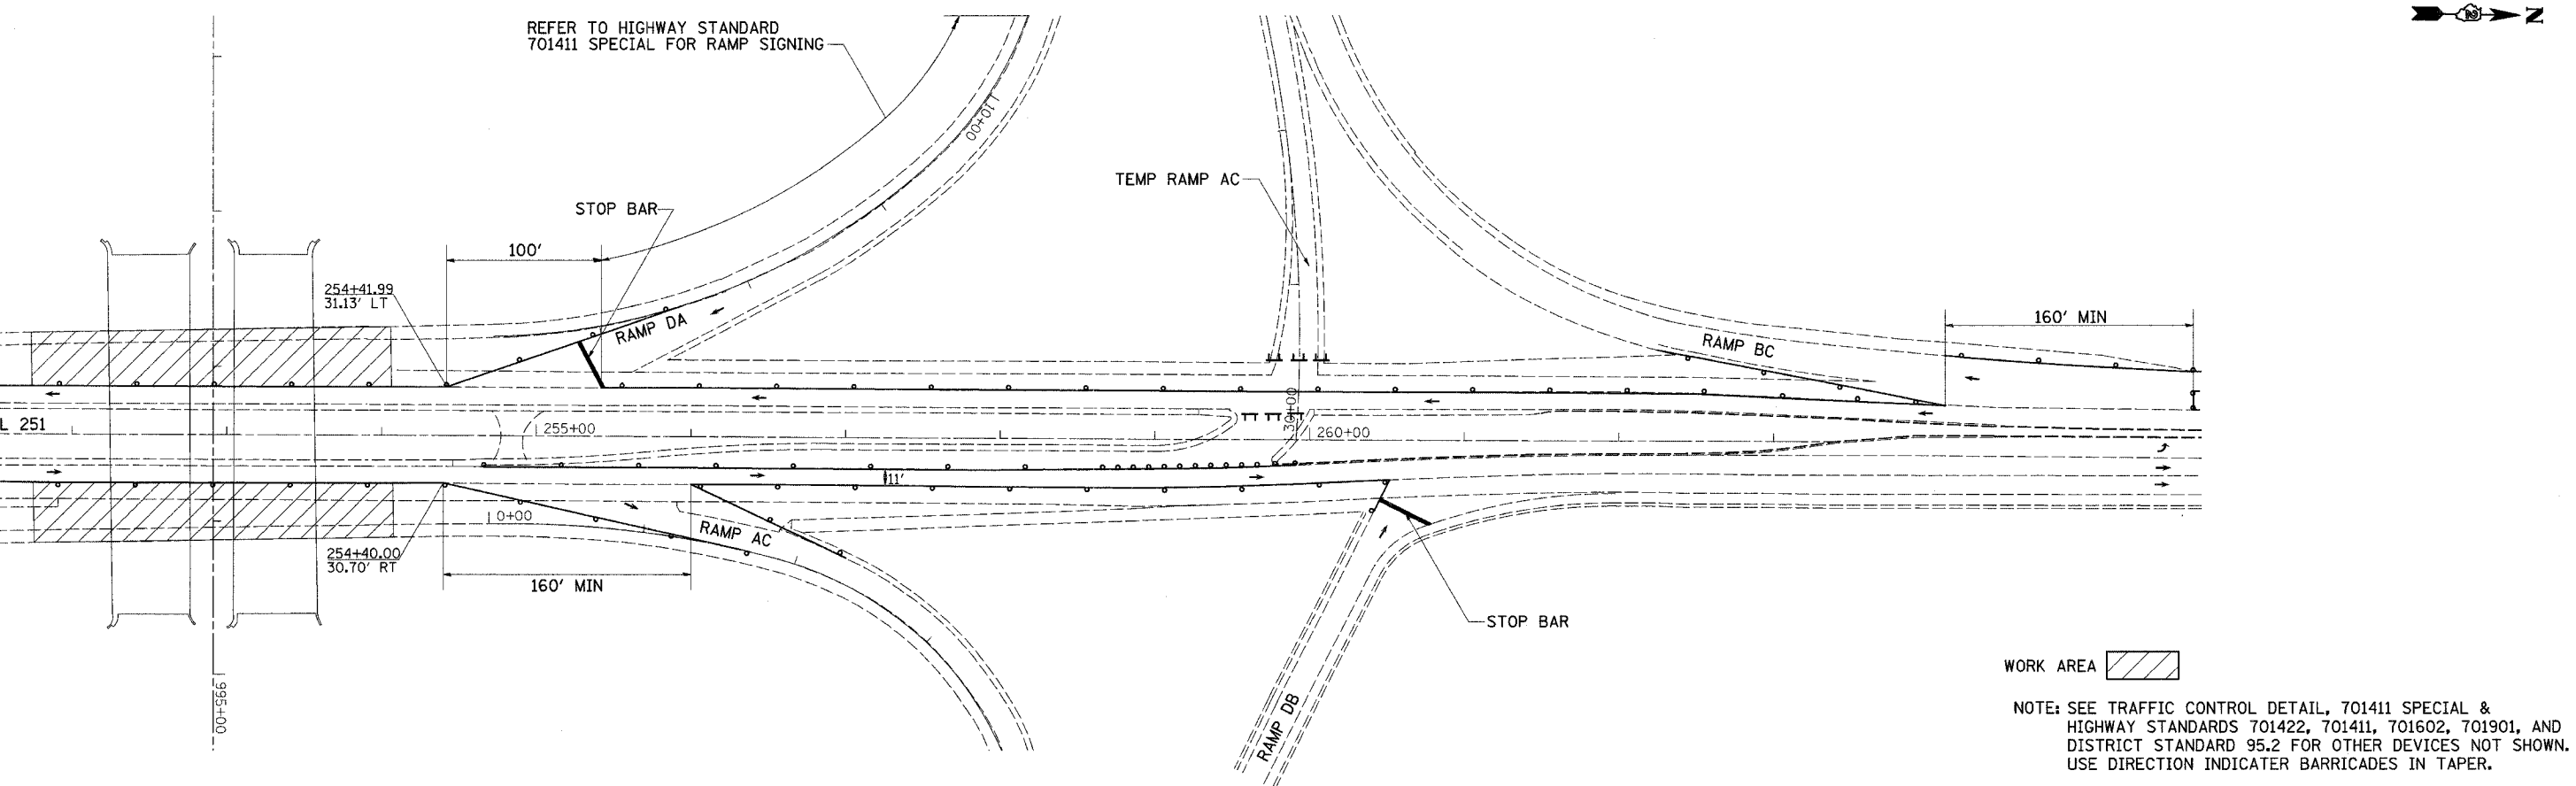


STAGE 2A (IL 251)

CONTRACT NO. 64292				
F.A.P. RTE.	SECTION	COUNTY	TOTAL SHEETS	SHEET NO.
301	3HBR-2	WINNEBAGO	171	54
STA.		TO STA.		
FED. ROAD DIST. NO.		ILLINOIS FED. AID PROJECT		

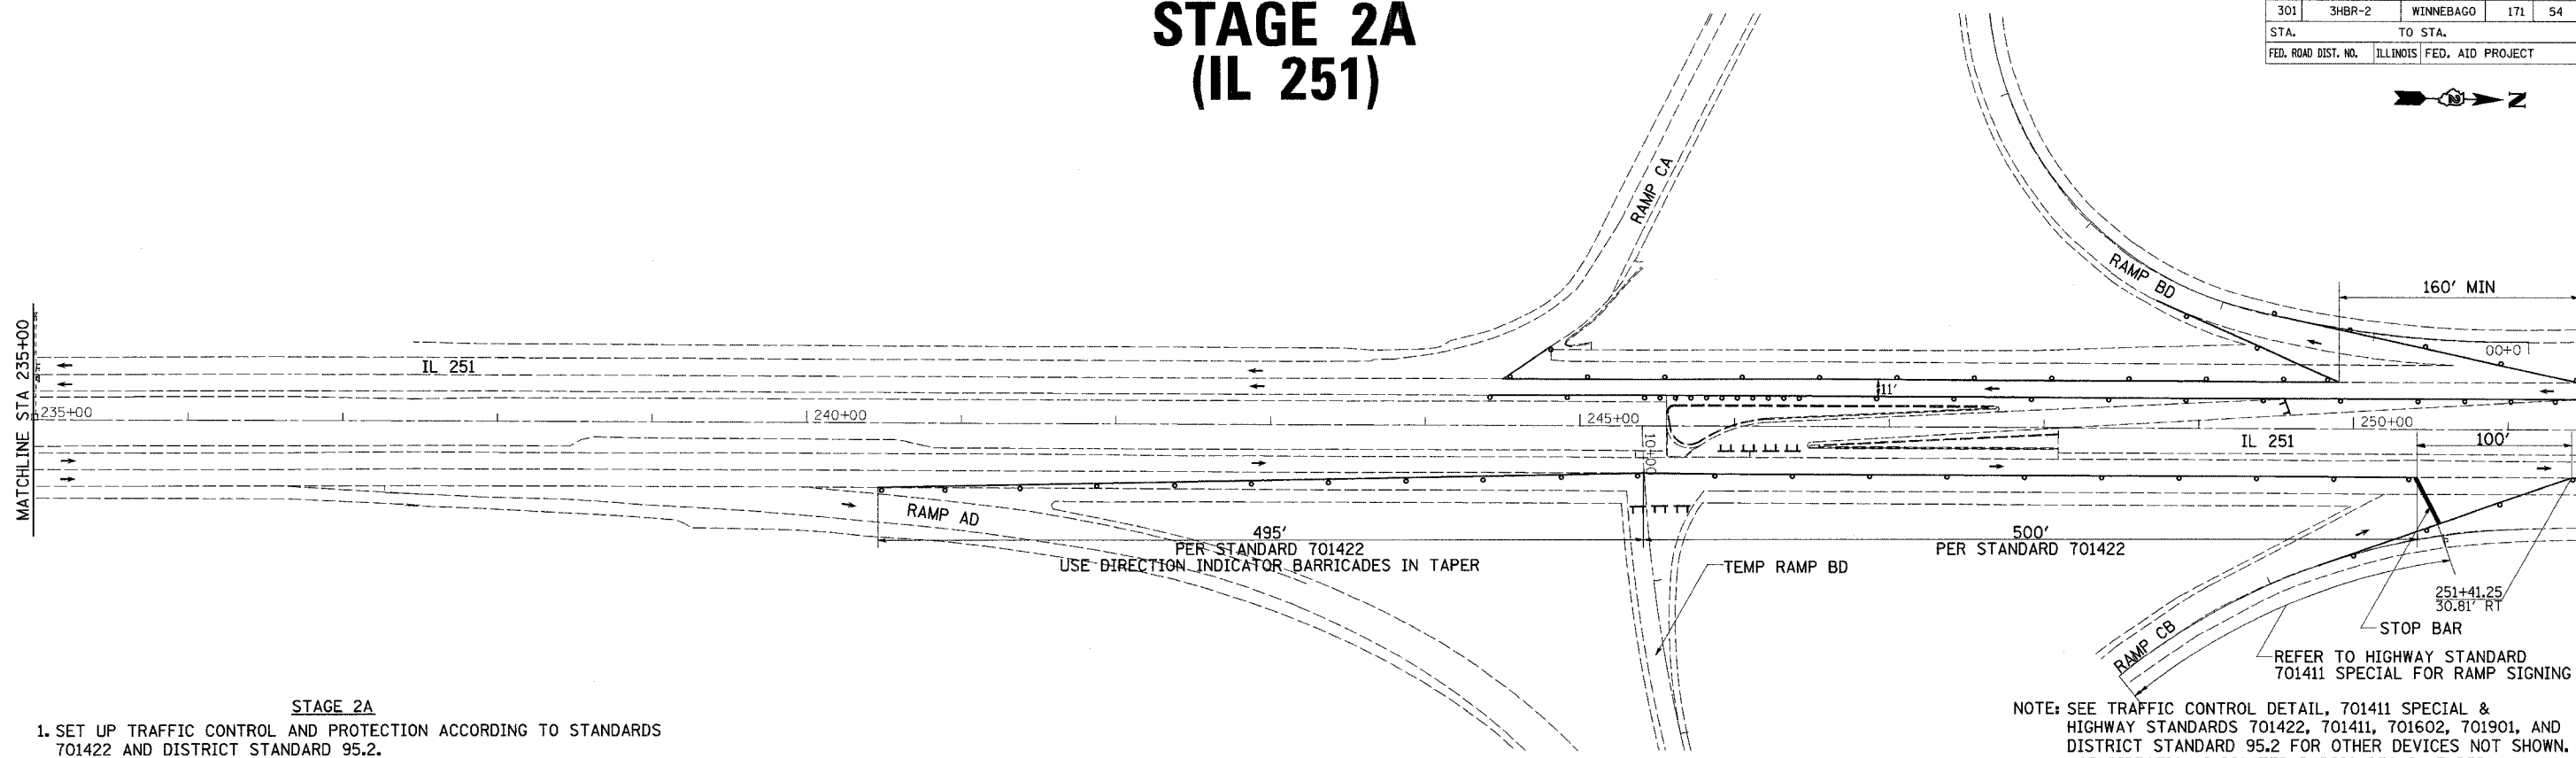

PLOT DATE = Fri, Mar 14 09:46:03 2008
 FILE NAME = c:\p\projects\6283296\DR3296.dgn
 PLOT SCALE = 1/8" = 1'-0"
 USER NAME = dward

STAGE 2A DETAIL(IL 251)