



# STAGE 2B (IL 251)

CONTRACT NO. 64292				
F.A.P. RTE.	SECTION	COUNTY	TOTAL SHEETS	SHEET NO.
301	3HR-2	WINNEBAGO	171	56
STA.		TO STA.		
FED. ROAD DIST. NO.		ILLINOIS FED. AID PROJECT		

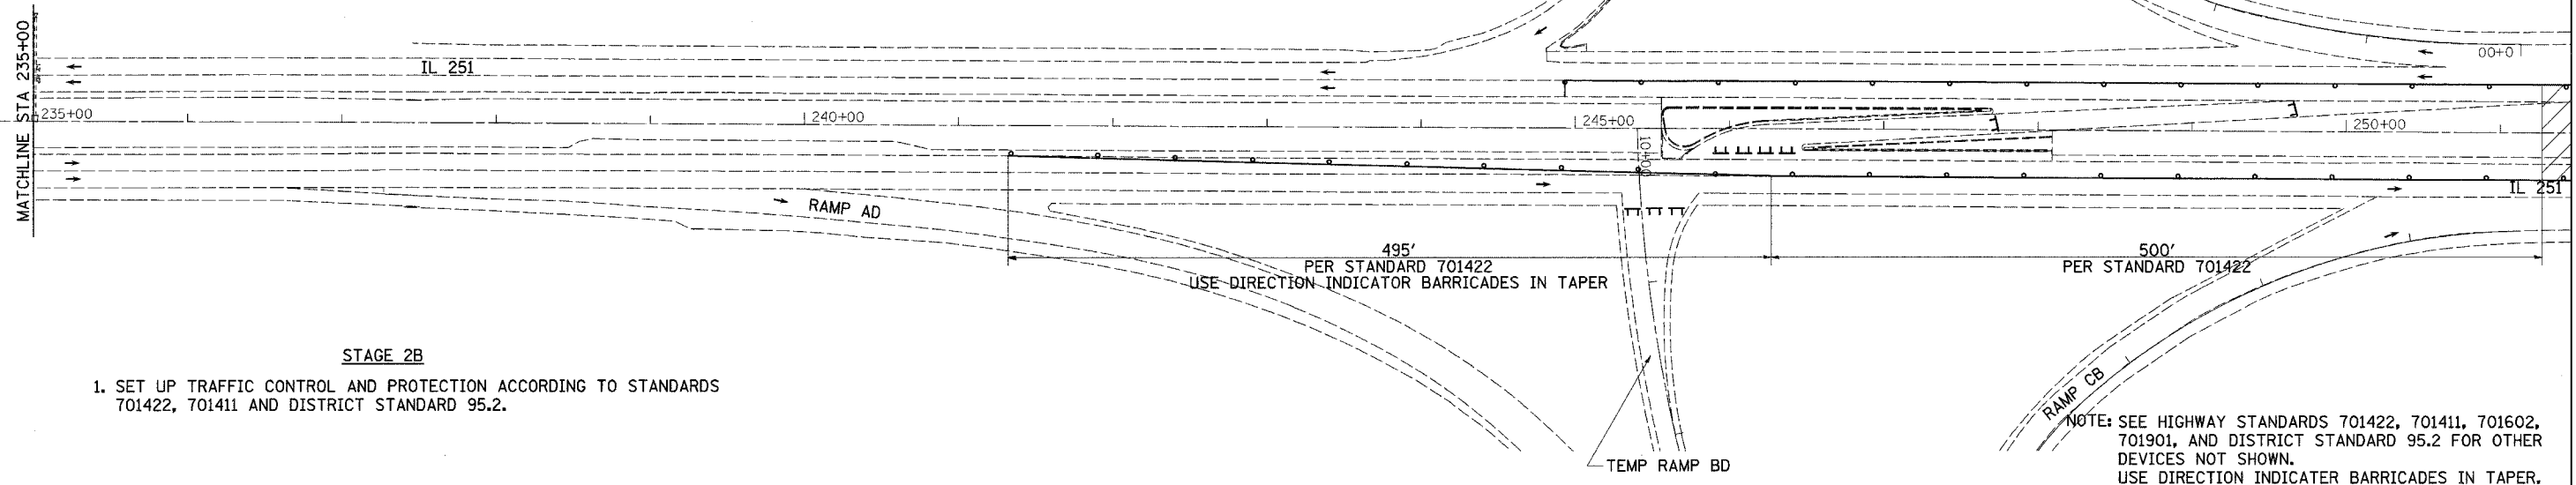

- STAGE 2B**
1. SET UP TRAFFIC CONTROL AND PROTECTION ACCORDING TO STANDARDS 701422, 701411 AND DISTRICT STANDARD 95.2.

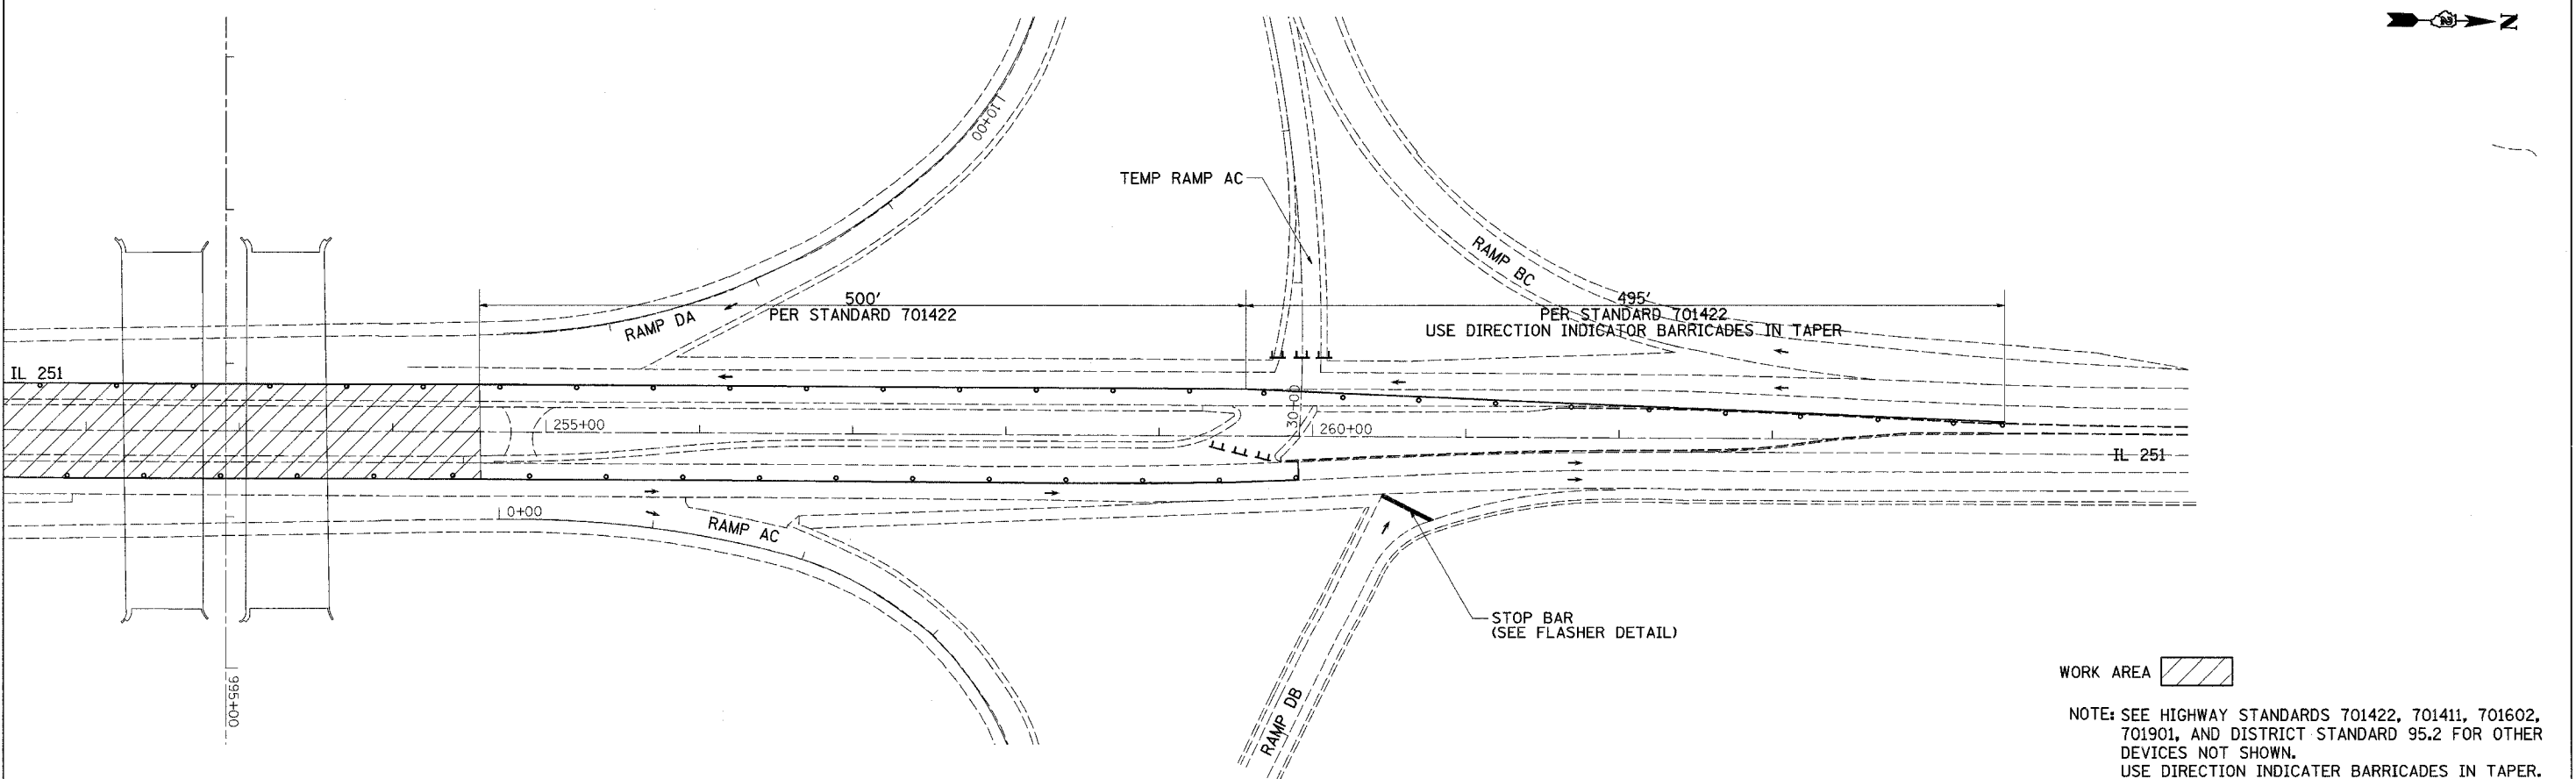

WORK AREA

NOTE: SEE HIGHWAY STANDARDS 701422, 701411, 701602, 701901, AND DISTRICT STANDARD 95.2 FOR OTHER DEVICES NOT SHOWN. USE DIRECTION INDICATOR BARRICADES IN TAPER.

## STAGE 2B DETAIL(IL 251)

PLOT DATE = Fri, Mar 14 09:16:03 2008  
 FILE NAME = c:\projects\2008\301\3HR-2\301\_3HR-2\_95.dgn  
 PLOT SCALE = 5/8"=1'-0"  
 USER NAME = dward