


F.A.P. RTE.	SECTION	COUNTY	TOTAL SHEETS	SHEET NO.
301	3HBR-2	WINNEBAGO	171	57
STA.		TO STA.		
FED. ROAD DIST. NO.		ILLINOIS	FED. AID PROJECT	

STAGE 2B (IL 251)

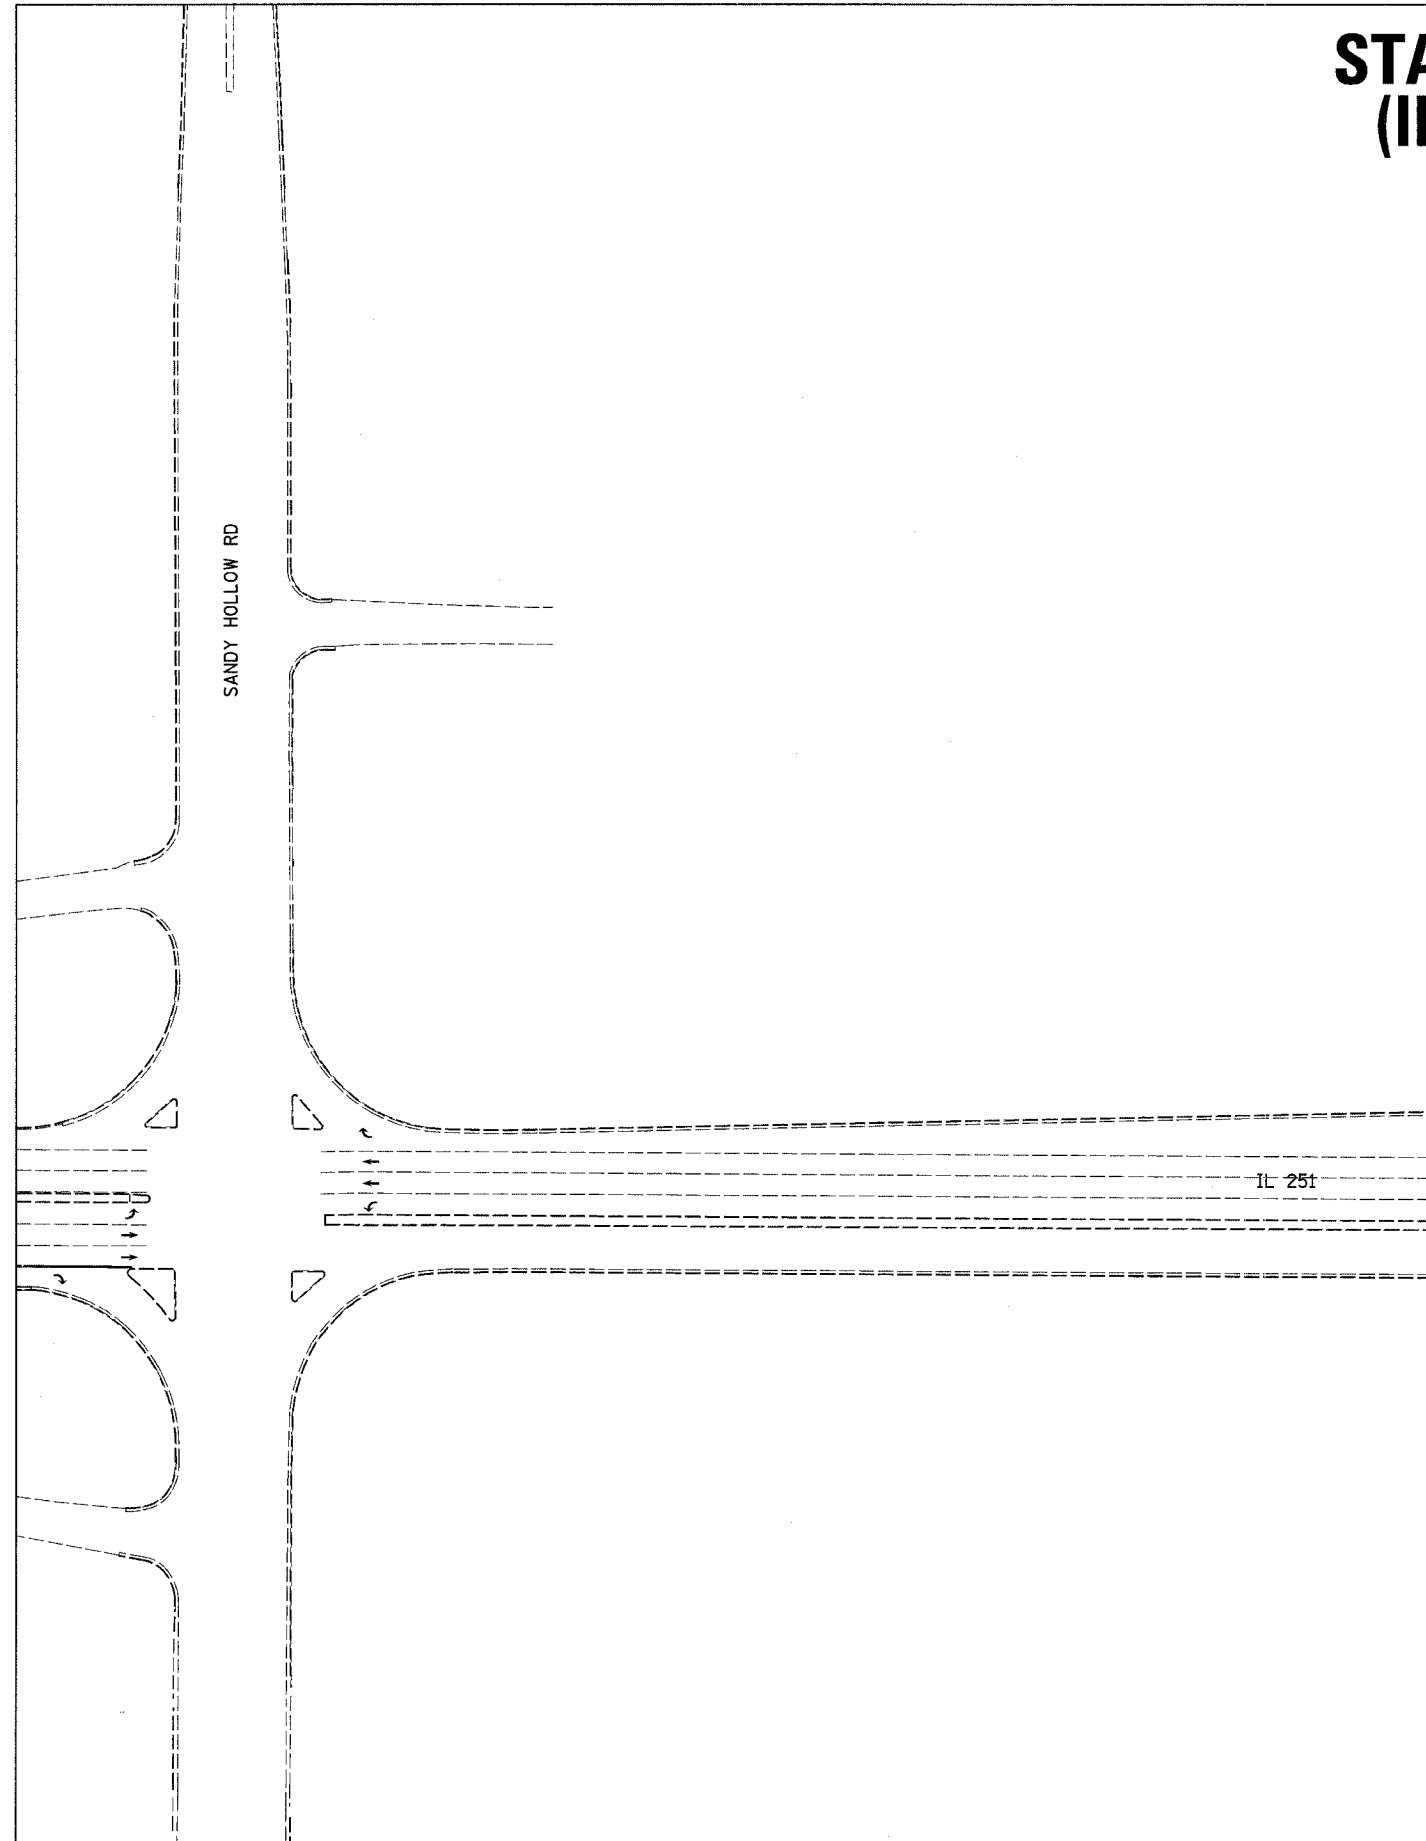

PLOT DATE = Fri, Mar 14 09:46:03 2008
 FILE NAME = c:\projects\2008\301\3HBR-2\84292.dgn
 PLOT SCALE = 5/8" = 1' / IN.
 USER NAME = ctoaddd

NOTE: SEE HIGHWAY STANDARDS 701422, 701411, 701602, 701901, AND DISTRICT STANDARD 95.2 FOR OTHER DEVICES NOT SHOWN.
 USE DIRECTION INDICATER BARRICADES IN TAPER.

STAGE 2B DETAIL(IL 251)