


F.A. RTE.	SECTION	COUNTY	TOTAL SHEETS	SHEET NO.
301	3HBR-2	WINNEBAGO	171	58
STA. 959+00		TO STA. 986+00		
FED. ROAD DIST. NO.	ILLINOIS	FED. AID PROJECT		


STAGE 3 (US 20)

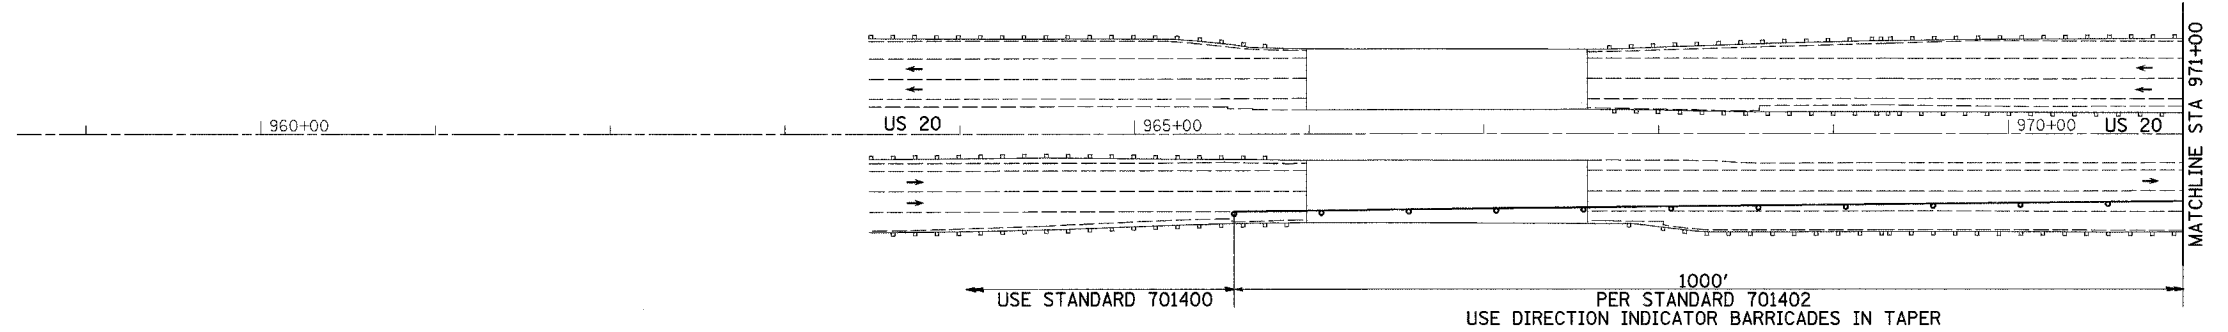

STAGE 3

1. SET UP TRAFFIC CONTROL AND PROTECTION ACCORDING TO STANDARDS 701400, 701402 AND 701411.
2. RAMPS BD AND AC WILL BE CLOSED AND TRAFFIC SHALL UTILIZE THE TEMPORARY RAMPS THAT WERE PREVIOUSLY BUILT.
3. REMOVE AND CONSTRUCT OUTSIDE LANES OF EACH STRUCTURE.

NOTE: SEE HIGHWAY STANDARDS 701400, 701402, 701411, 701901 AND 704001 FOR OTHER DEVICES NOT SHOWN. USE DIRECTION INDICATOR BARRICADES IN TAPER.

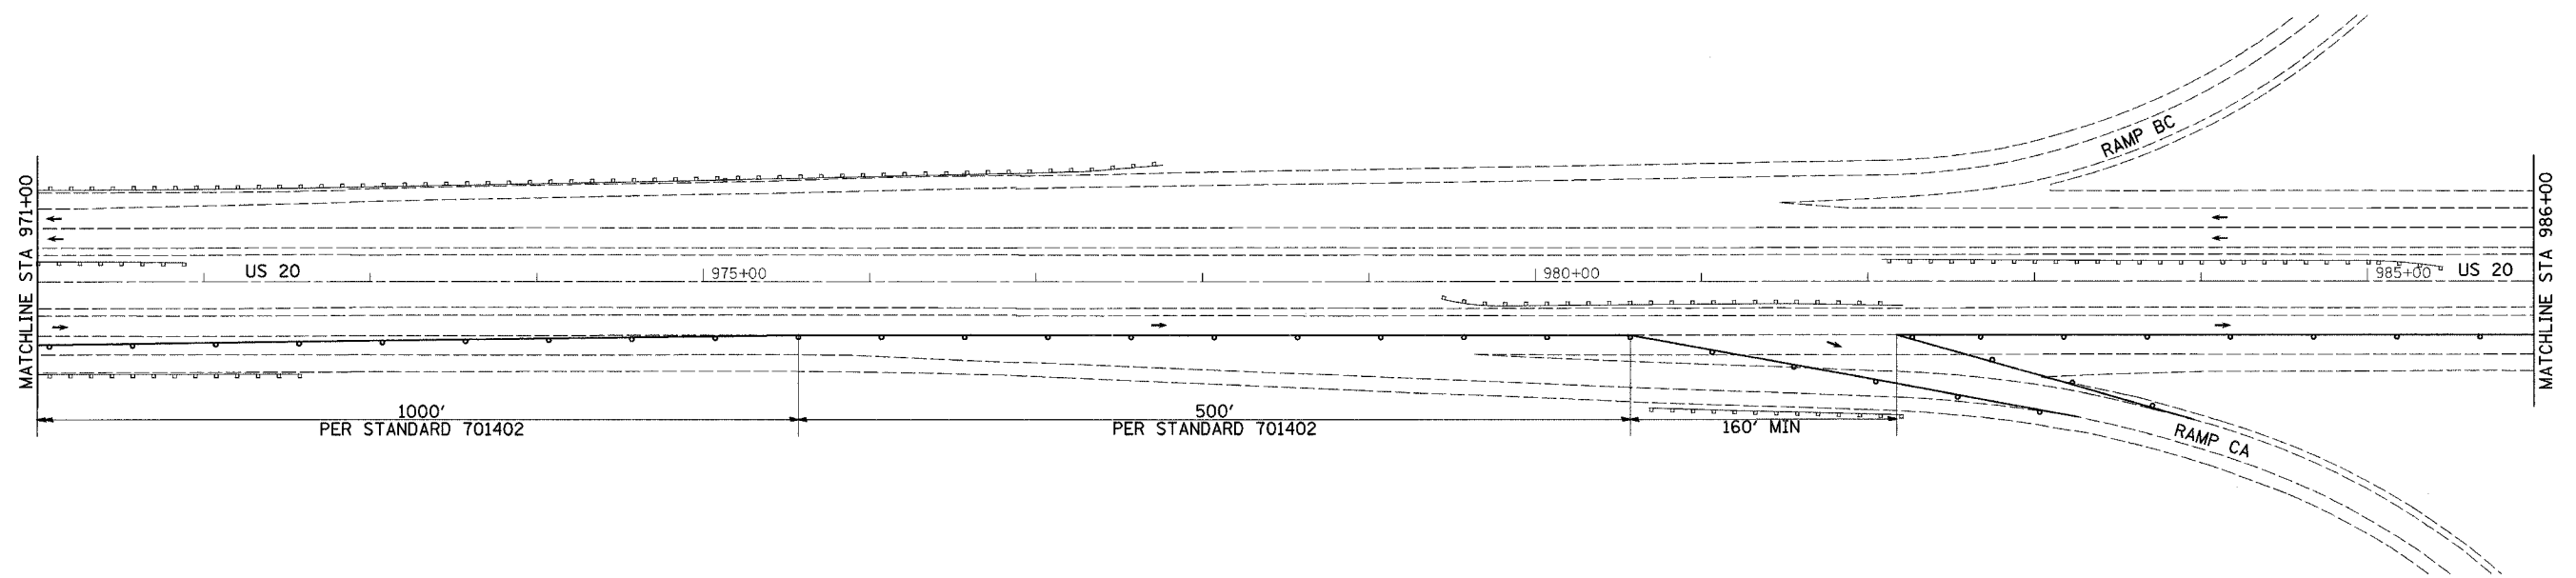

NOTE: SEE HIGHWAY STANDARDS 701400, 701402, 701411, 701901 AND 704001 FOR OTHER DEVICES NOT SHOWN. USE DIRECTION INDICATOR BARRICADES IN TAPER.

PLOT DATE = Fri, Mar 14 09:45:43 2008
 FILE NAME = c:\projects\2023298\2023298.dwg
 PLOT SCALE = 50.0000' / IN.
 USER NAME = dwardd

STAGE 3 DETAIL(US 20)