



F.A. RTE.	SECTION	COUNTY	TOTAL SHEETS	SHEET NO.
301	3HR-2	WINNEBAGO	171	59
STA. 986+00		TO STA.1026+00		
FED. ROAD DIST. NO.		ILLINOIS	FED. AID PROJECT	

STAGE 3 (US 20)

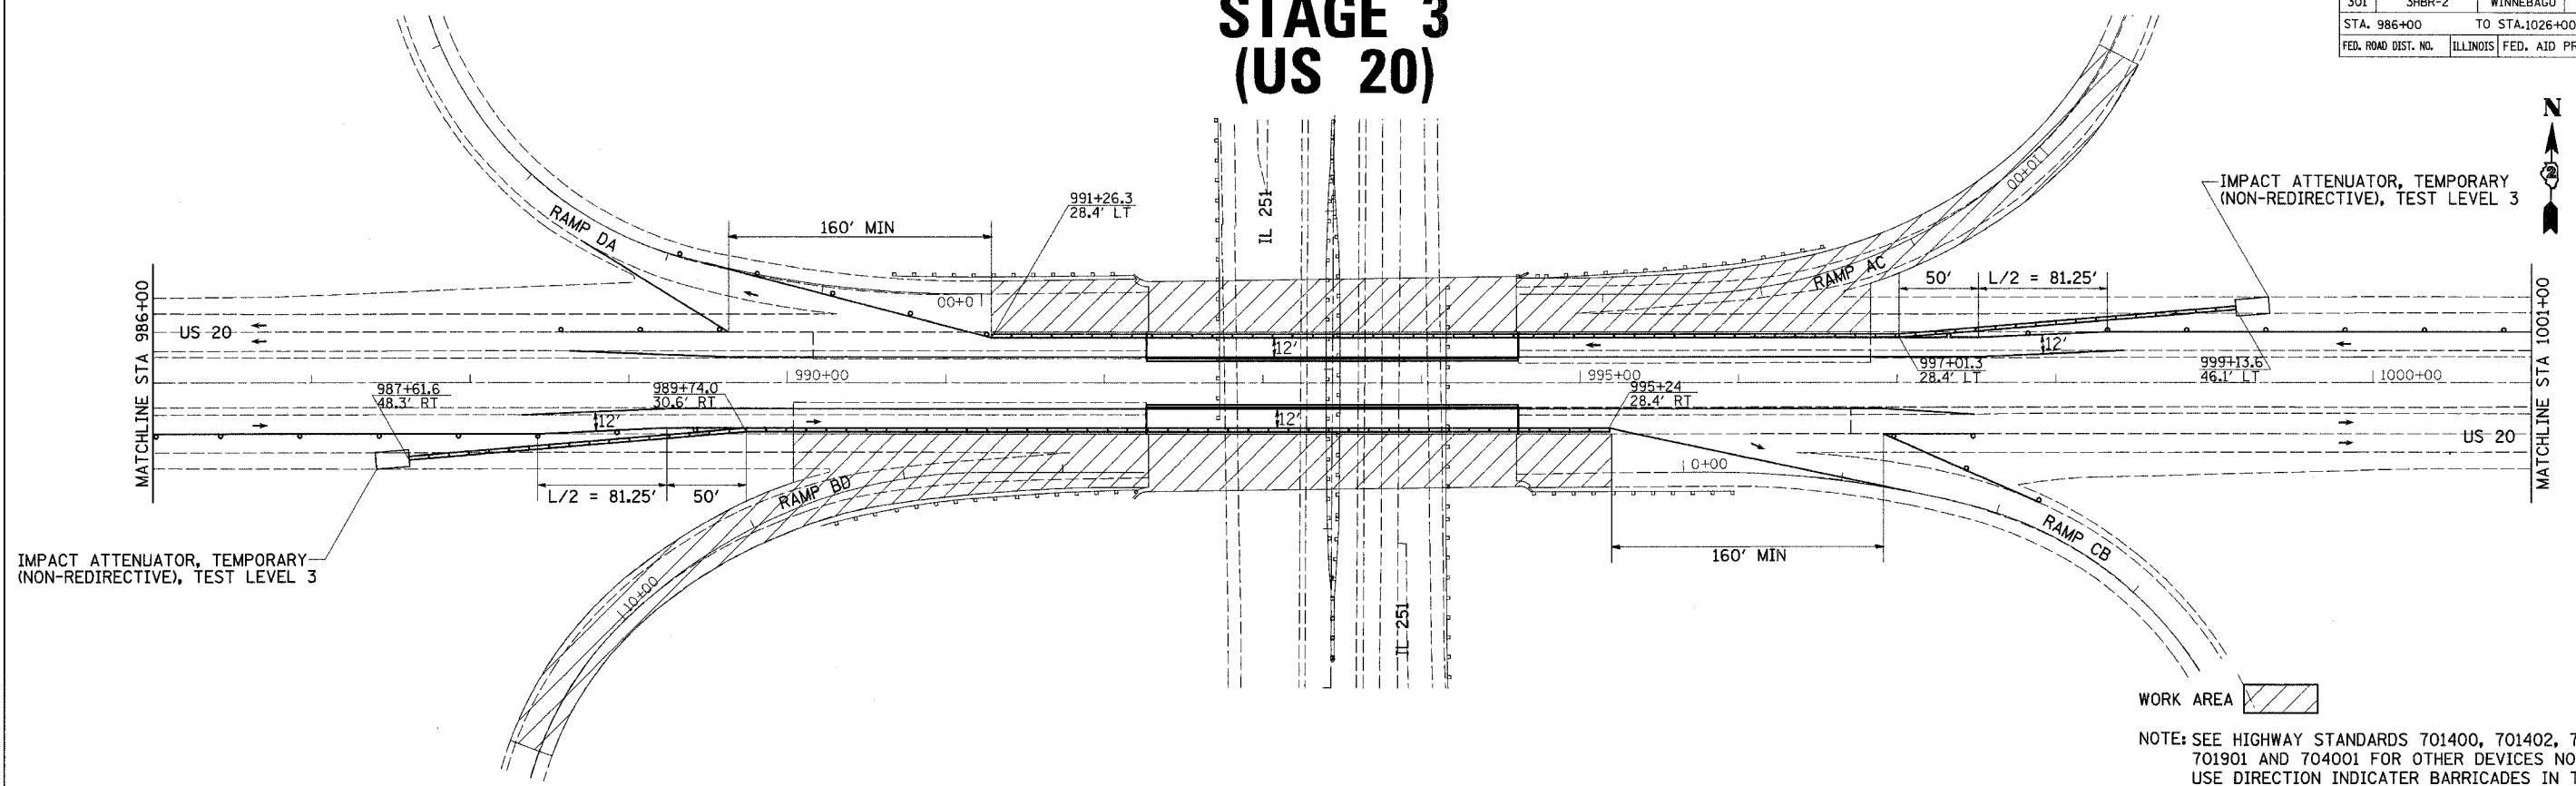

NOTE: SEE HIGHWAY STANDARDS 701400, 701402, 701411, 701901 AND 704001 FOR OTHER DEVICES NOT SHOWN. USE DIRECTION INDICATOR BARRICADES IN TAPER.

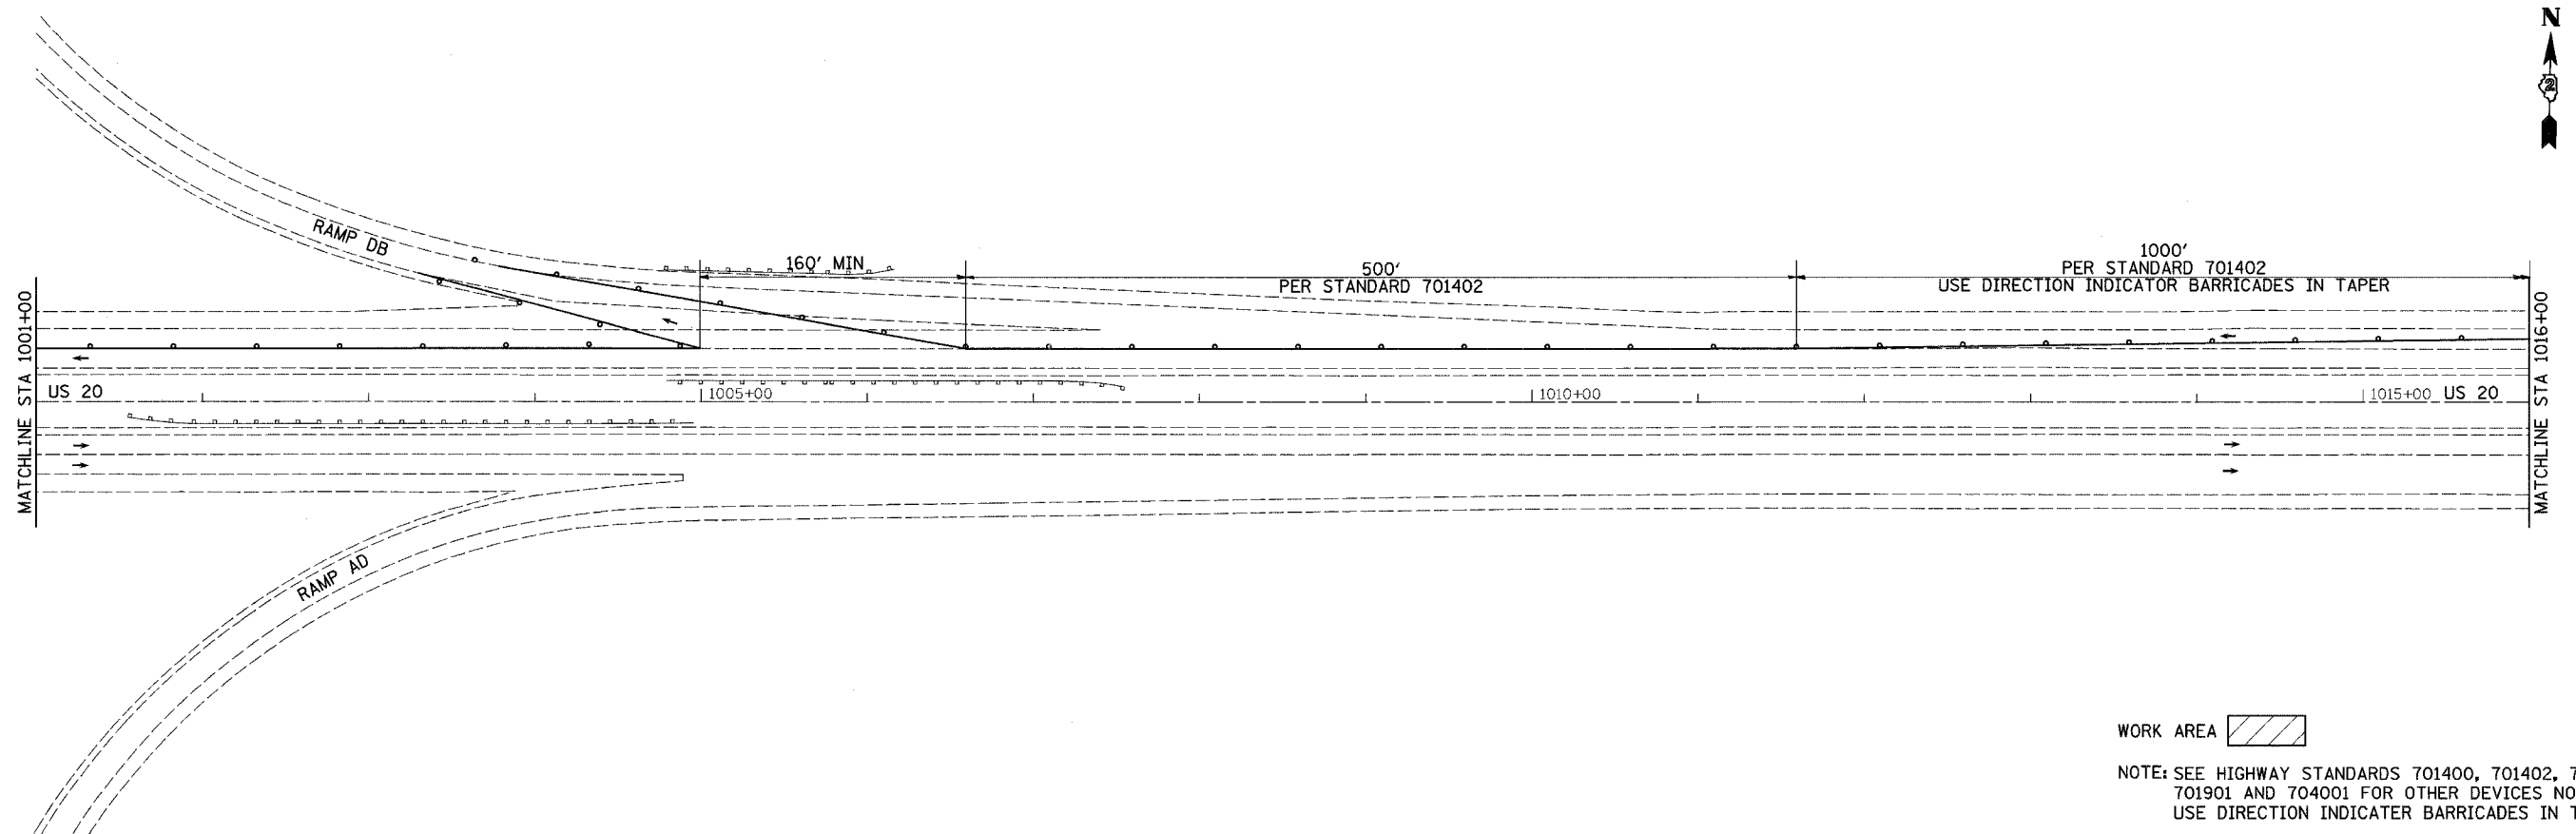

NOTE: SEE HIGHWAY STANDARDS 701400, 701402, 701411, 701901 AND 704001 FOR OTHER DEVICES NOT SHOWN. USE DIRECTION INDICATOR BARRICADES IN TAPER.

PLOT DATE = Fri, Mar 14, 09:46:03, 2008
 FILE NAME = c:\projects\62832950\62832950.dgn
 PLOT SCALE = 1/8" = 1'-0"
 USER NAME = dwardd

STAGE 3 DETAIL(US 20)