



F.A. RTE.	SECTION	COUNTY	TOTAL SHEETS	SHEET NO.
301	3HBR-2	WINNEBAGO	171	60
STA. 1026+00		TO STA. 1035+00		
FED. ROAD DIST. NO.		ILLINOIS	FED. AID PROJECT	

# STAGE 3 (US 20)

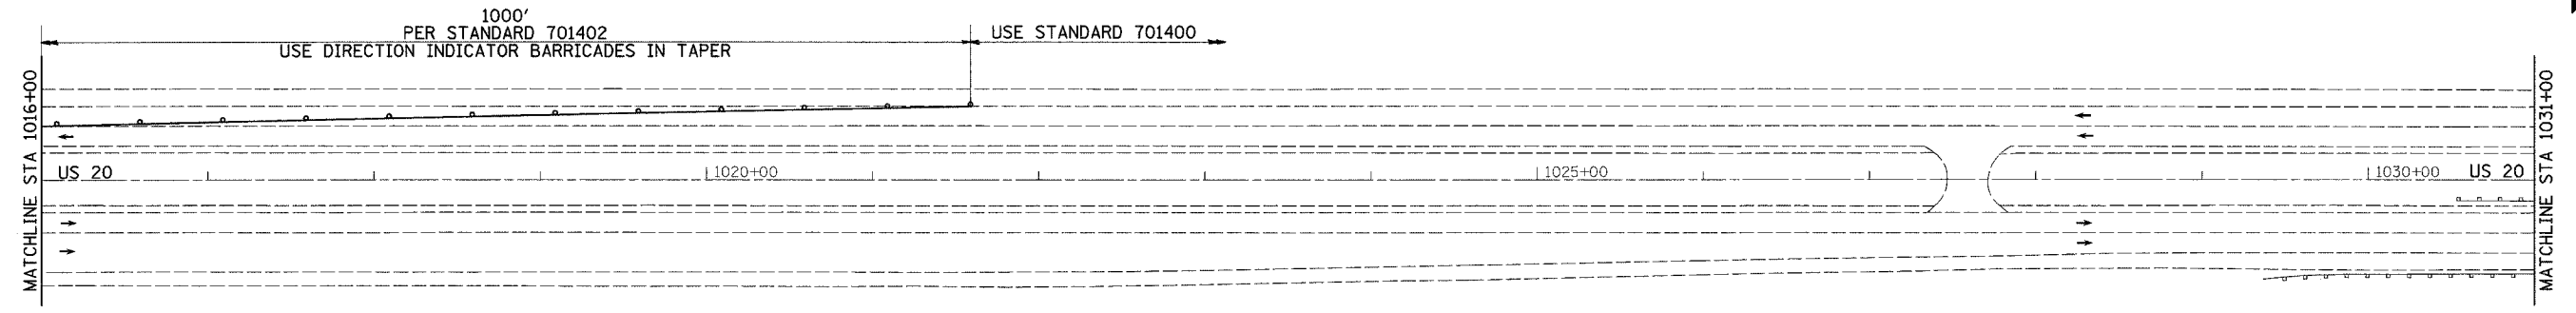

NOTE: SEE HIGHWAY STANDARDS 701400, 701402, 701411, 701901 AND 704001 FOR OTHER DEVICES NOT SHOWN. USE DIRECTION INDICATER BARRICADES IN TAPER.

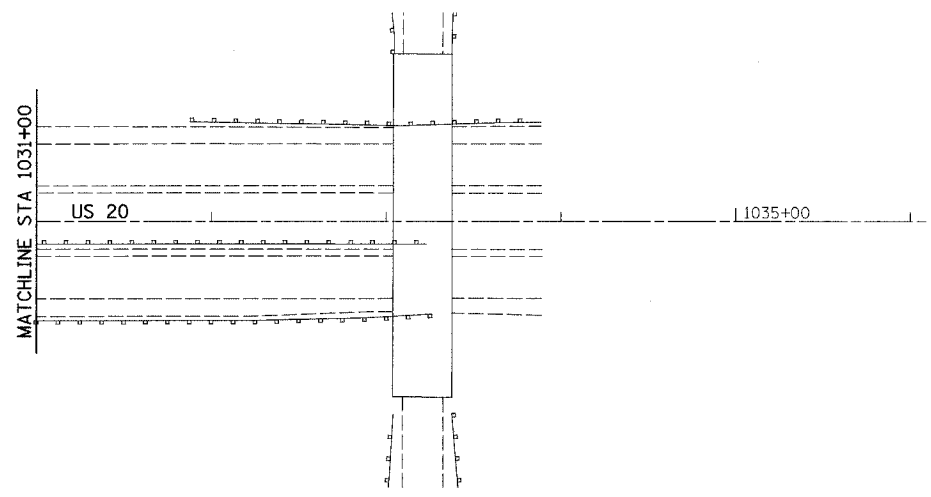

NOTE: SEE HIGHWAY STANDARDS 701400, 701402, 701411, 701901 AND 704001 FOR OTHER DEVICES NOT SHOWN. USE DIRECTION INDICATER BARRICADES IN TAPER.

PLOT DATE = Fri, Mar 14 09:46:03 2008  
 FILE NAME = c:\projects\6283279\6283279.dgn  
 PLOT SCALE = 1/8" = 1'-0"  
 USER NAME = dswadd