


F.A.P. RTE.	SECTION	COUNTY	TOTAL SHEETS	SHEET NO.
301	3HBR-2	WINNEBAGO	171	61
STA.		TO STA.		
FED. ROAD DIST. NO.		ILLINOIS FED. AID PROJECT		

STAGE 3A (IL 251)



PER STANDARD 701701
OMIT LEFT TURN LANE CLOSED AHEAD

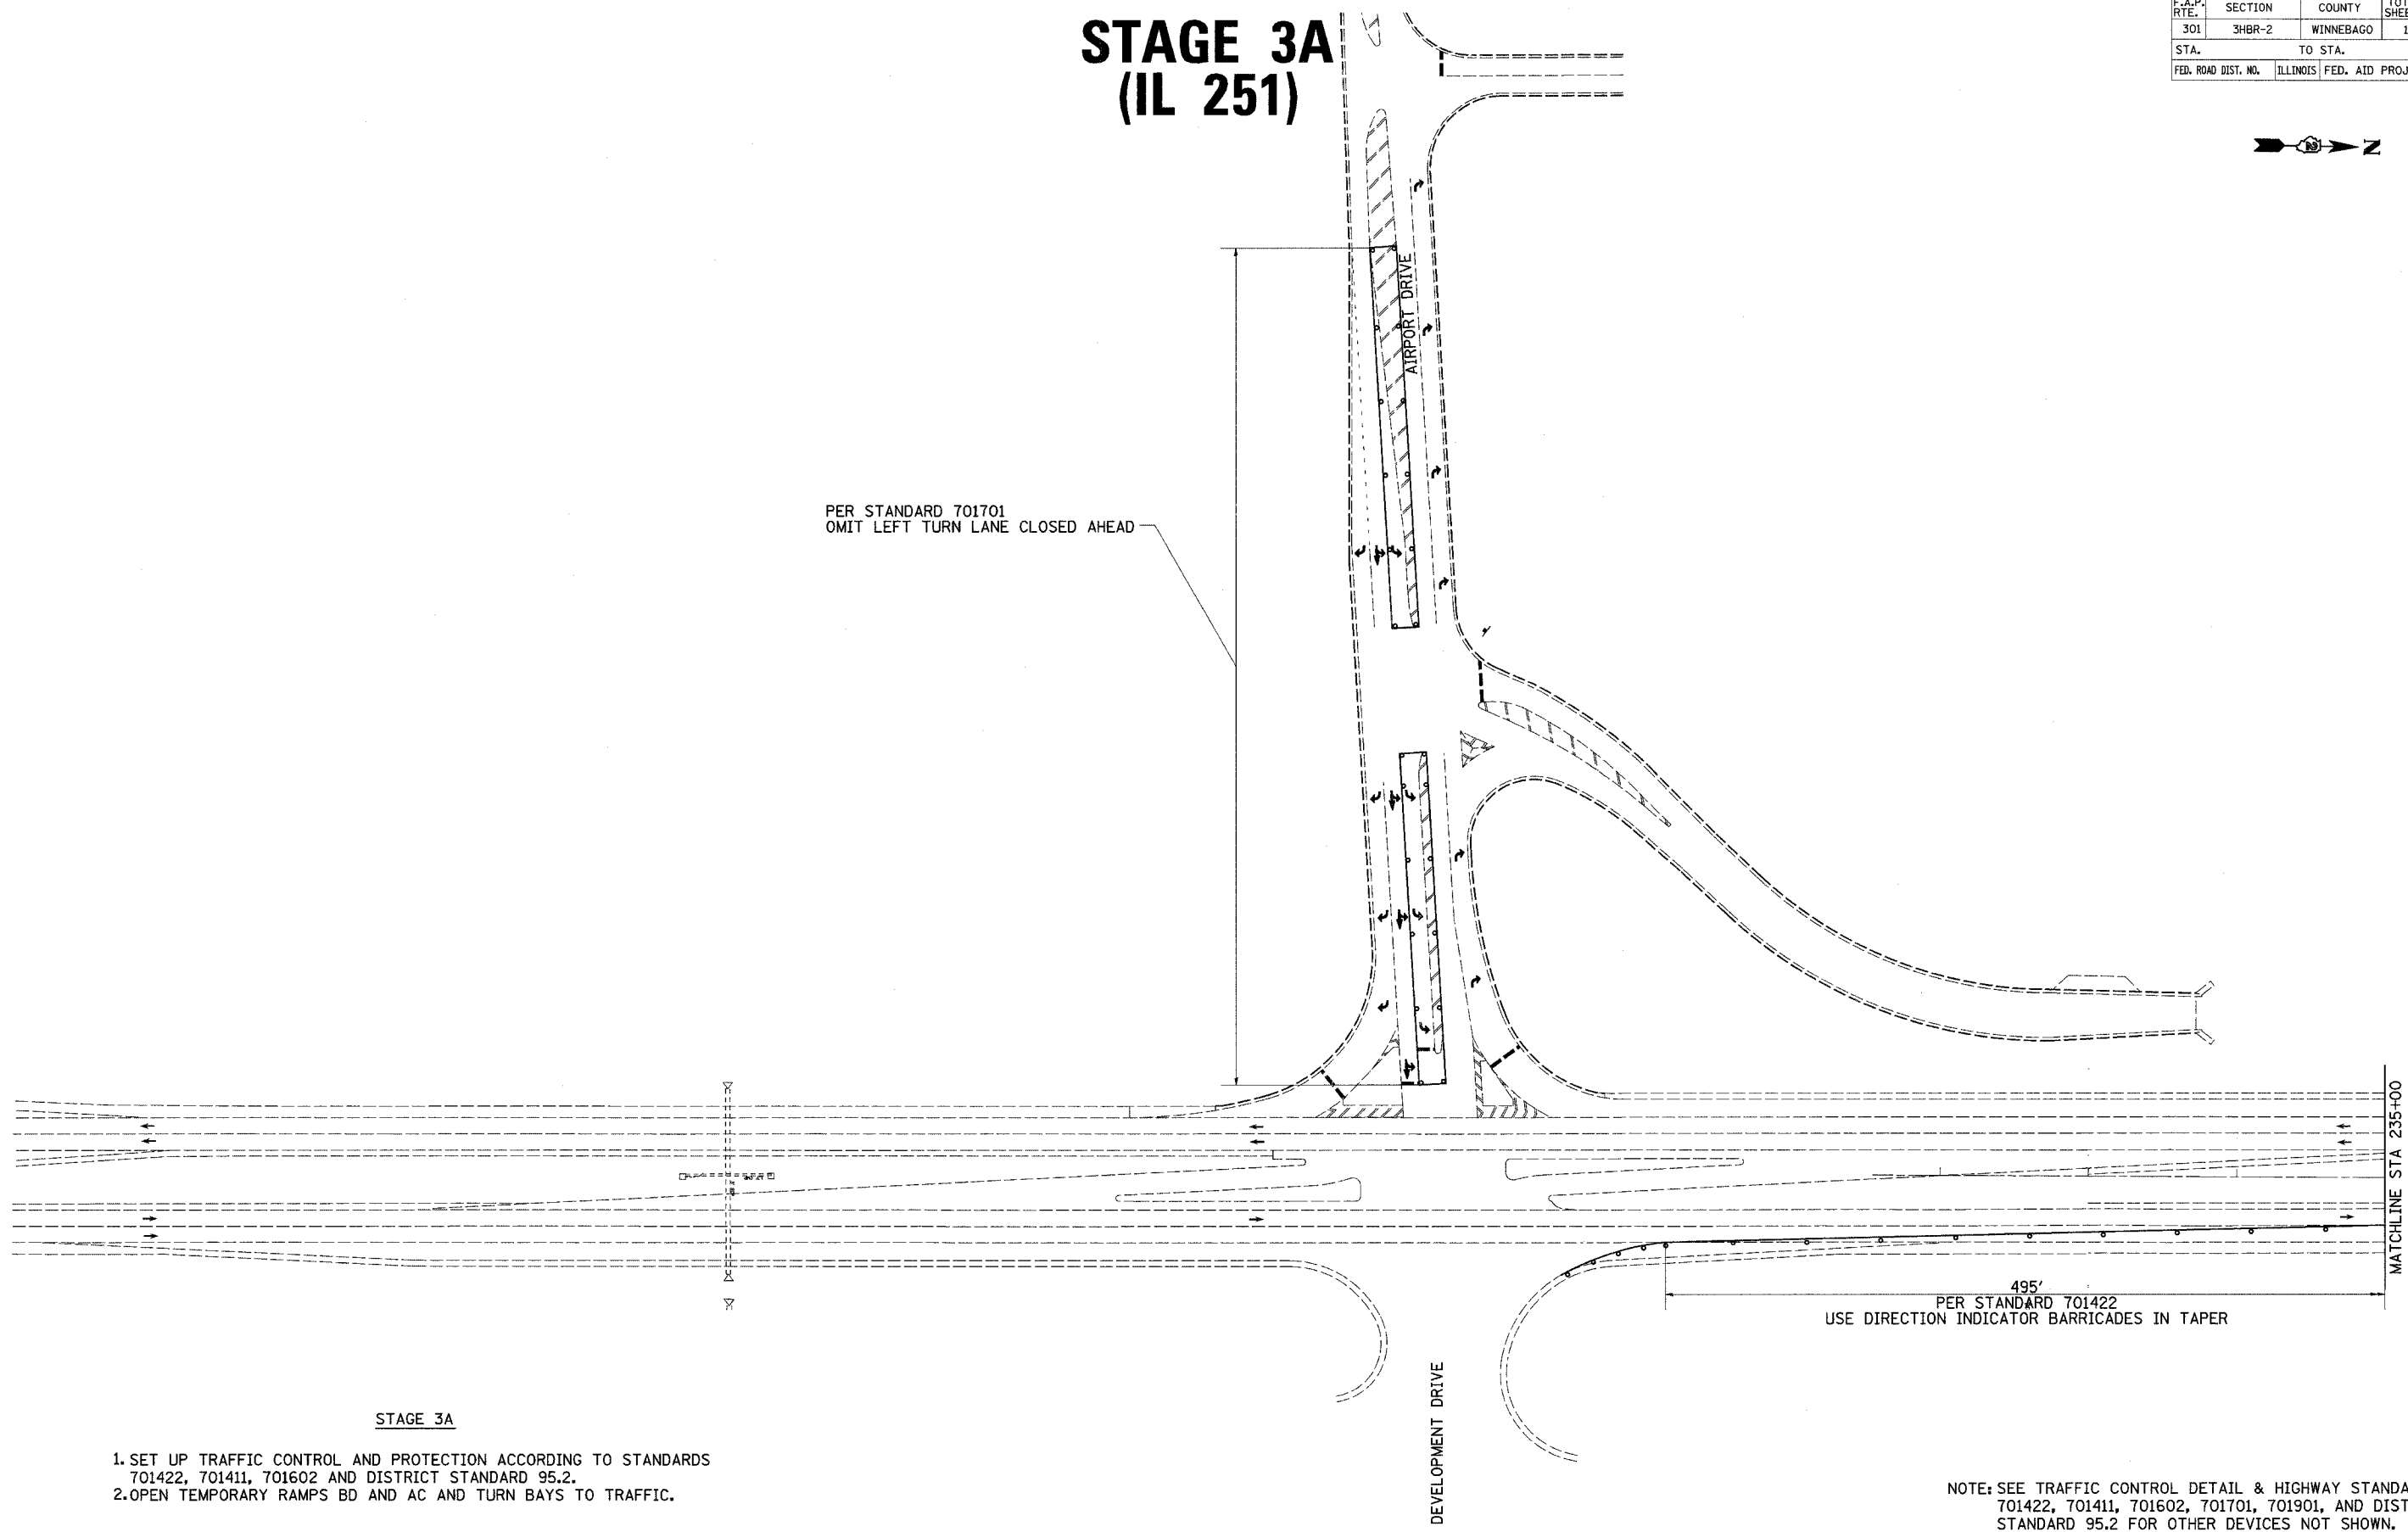

STAGE 3A

1. SET UP TRAFFIC CONTROL AND PROTECTION ACCORDING TO STANDARDS 701422, 701411, 701602 AND DISTRICT STANDARD 95.2.
2. OPEN TEMPORARY RAMPs BD AND AC AND TURN BAYS TO TRAFFIC.

495'
PER STANDARD 701422
USE DIRECTION INDICATOR BARRICADES IN TAPER

NOTE: SEE TRAFFIC CONTROL DETAIL & HIGHWAY STANDARDS 701422, 701411, 701602, 701701, 701901, AND DISTRICT STANDARD 95.2 FOR OTHER DEVICES NOT SHOWN.
USE DIRECTION INDICATOR BARRICADES IN TAPER.

STAGE 3A DETAIL(IL 251)

PLOT DATE = Fri, Mar 14, 09:46:03 2008
FILE NAME = c:\projects\2008\20080314\08031409\stage3a.dgn
PLOT SCALE = 1/8"=1'-0"
USER NAME = dmsd