
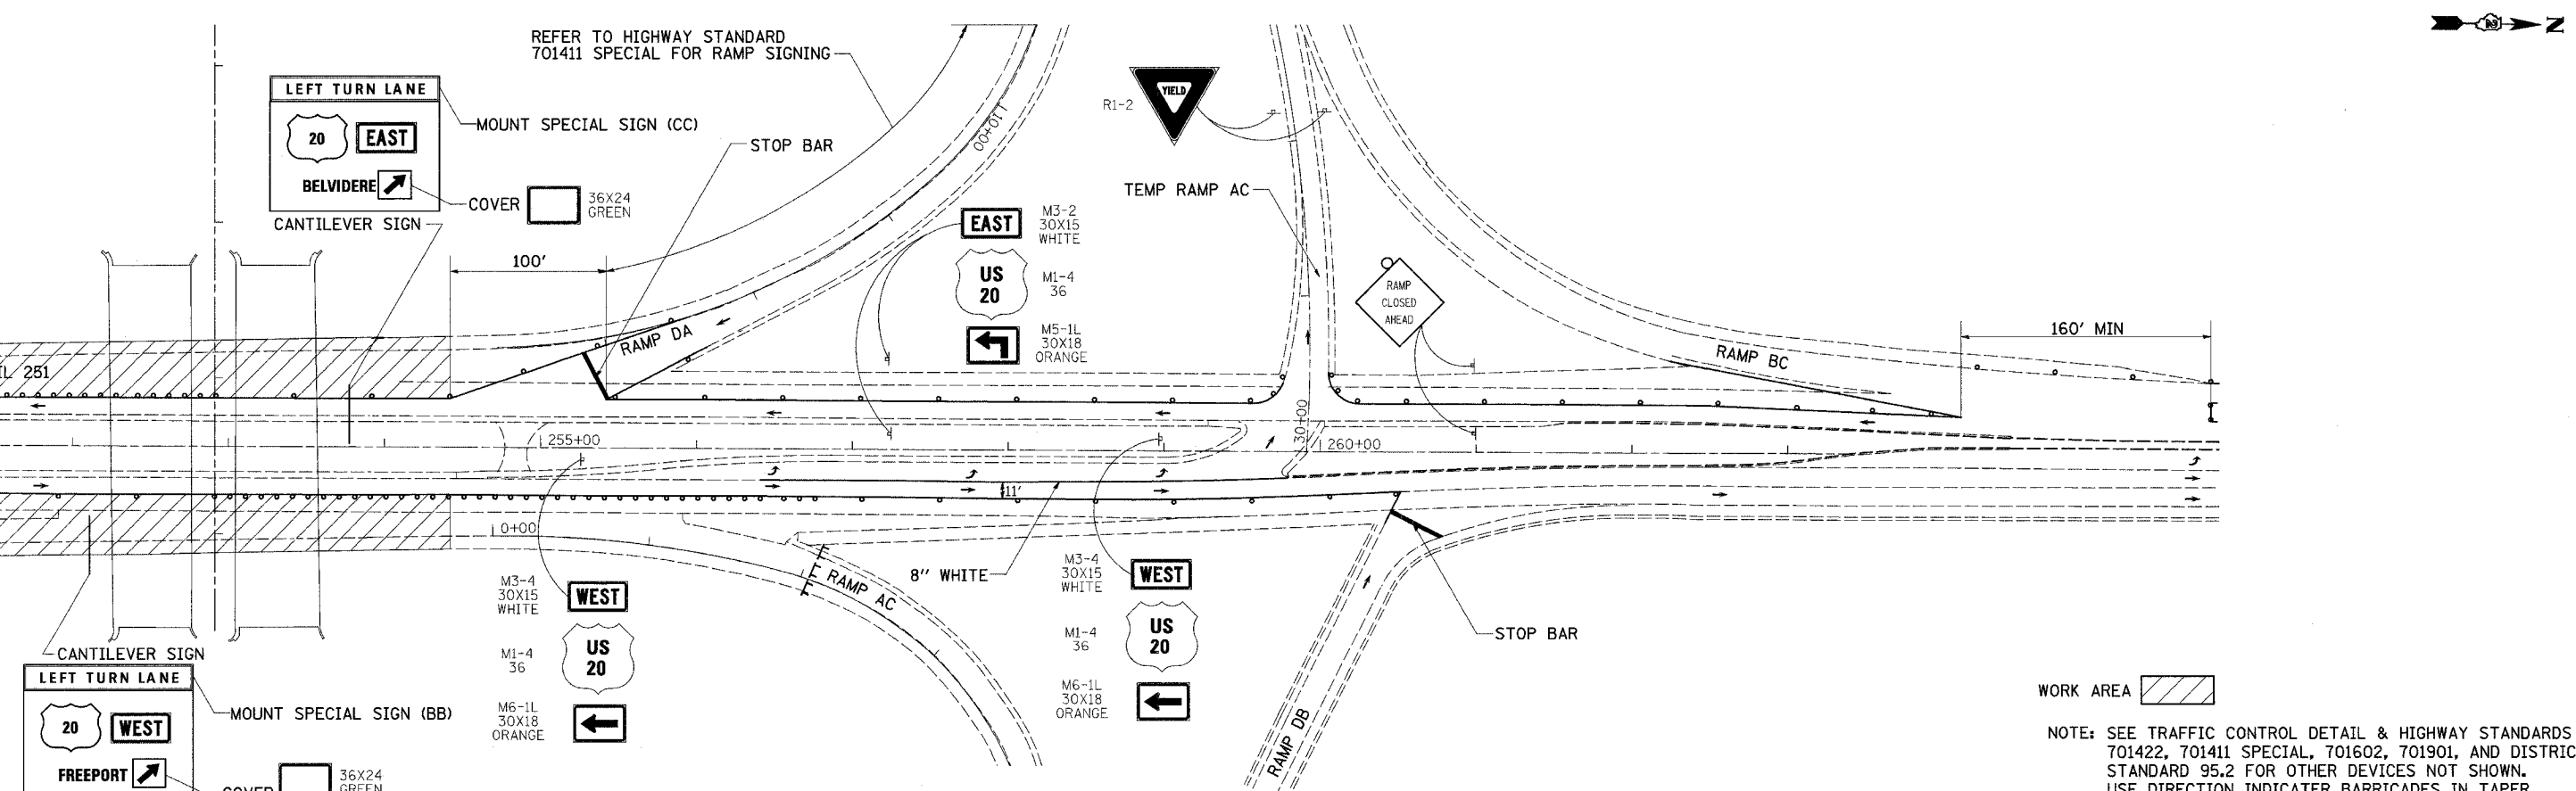


F.A.P. RTE.	SECTION	COUNTY	TOTAL SHEETS	SHEET NO.
301	3HBR-2	WINNEBAGO	171	62
STA.		TO STA.		
FED. ROAD DIST. NO.		ILLINOIS FED. AID PROJECT		

# STAGE 3A (IL 251)

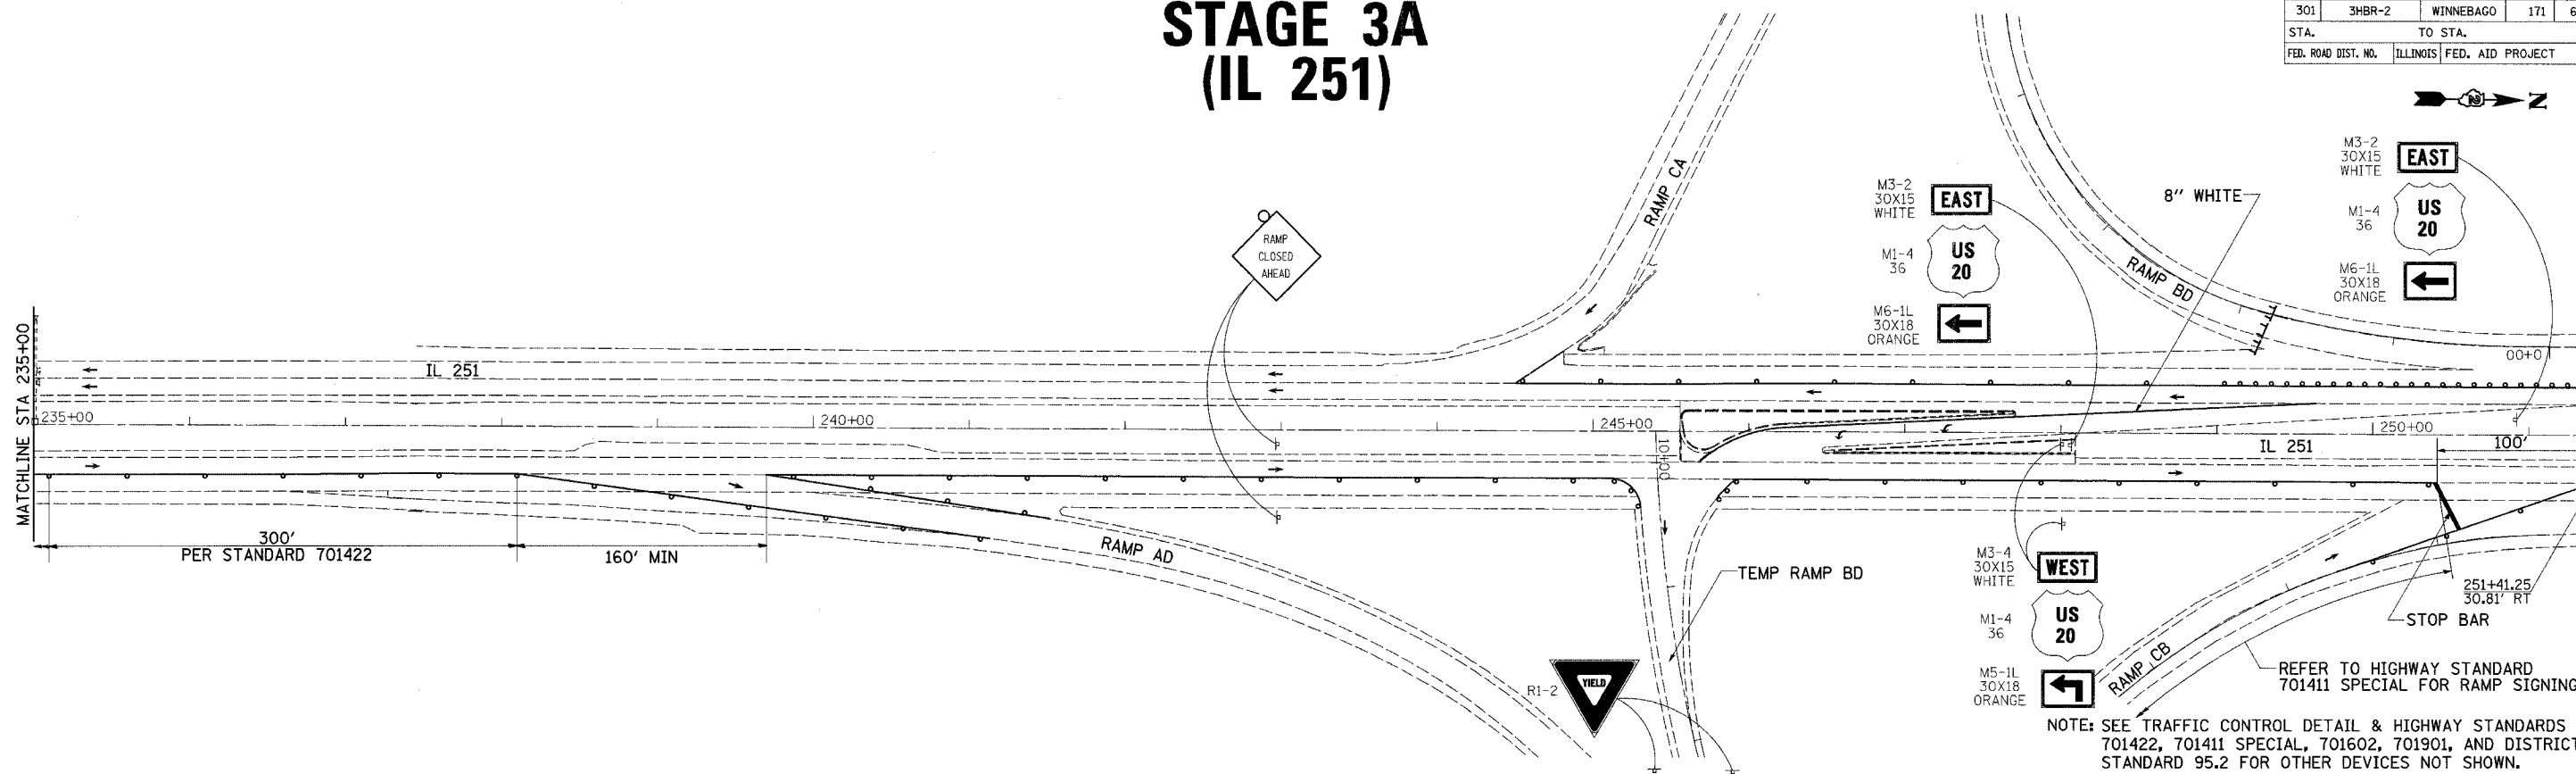

PLOT DATE = Fri, Nov 14 8:46:04 AM 2008  
 FILE NAME = c:\projects\6283298\6283298.dgn  
 PLOT SCALE = 1/8"=1'-0"  
 USER NAME = dward

## STAGE 3A DETAIL(IL 251)