


F.A.P. RTE.	SECTION	COUNTY	TOTAL SHEETS	SHEET NO.
301	3HBR-2	WINNEBAGO	171	63
STA.		TO STA.		
FED. ROAD DIST. NO.	ILLINOIS	FED. AID PROJECT		

STAGE 3A (IL 251)

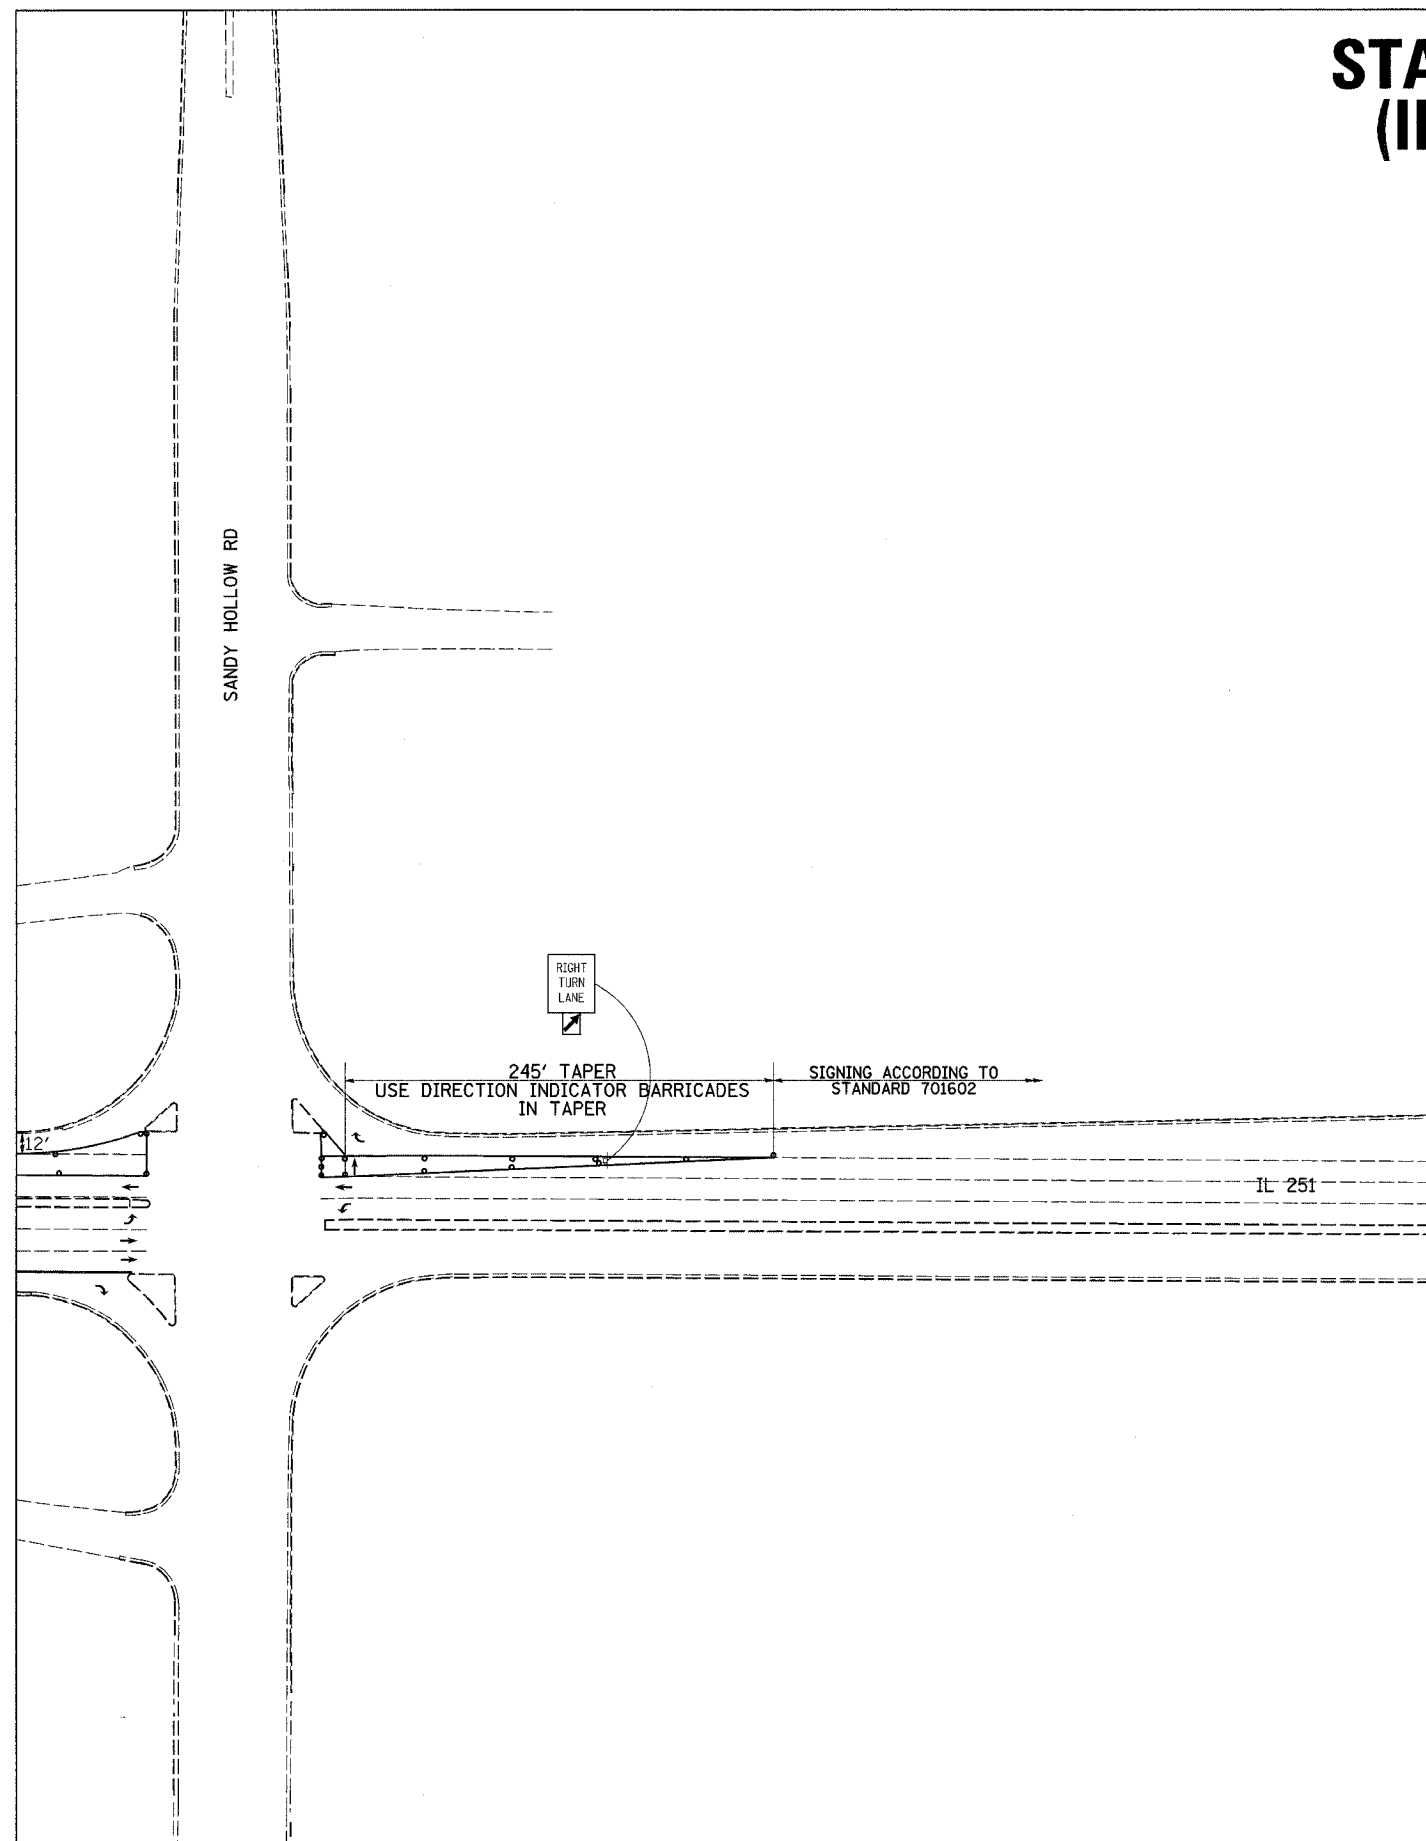

PLOT DATE = Fri, Mar 14 09:46:04 2008
FILE NAME = c:\projects\20080329\20080329.dwg
PLOT SCALE = 1/8" = 1'-0"
USER NAME = dward

NOTE: SEE TRAFFIC CONTROL DETAIL & HIGHWAY STANDARDS 701422, 701411, 701602, 701901, AND DISTRICT STANDARD 95.2 FOR OTHER DEVICES NOT SHOWN.
USE DIRECTION INDICATOR BARRICADES IN TAPER.

STAGE 3A DETAIL(IL 251)