


F.A.P. RTE.	SECTION	COUNTY	TOTAL SHEETS	SHEET NO.
301	3HBR-2	WINNEBAGO	171	65
STA.		TO STA.		
FED. ROAD DIST. NO.	ILLINOIS	FED. AID PROJECT		

STAGE 3B (IL 251)

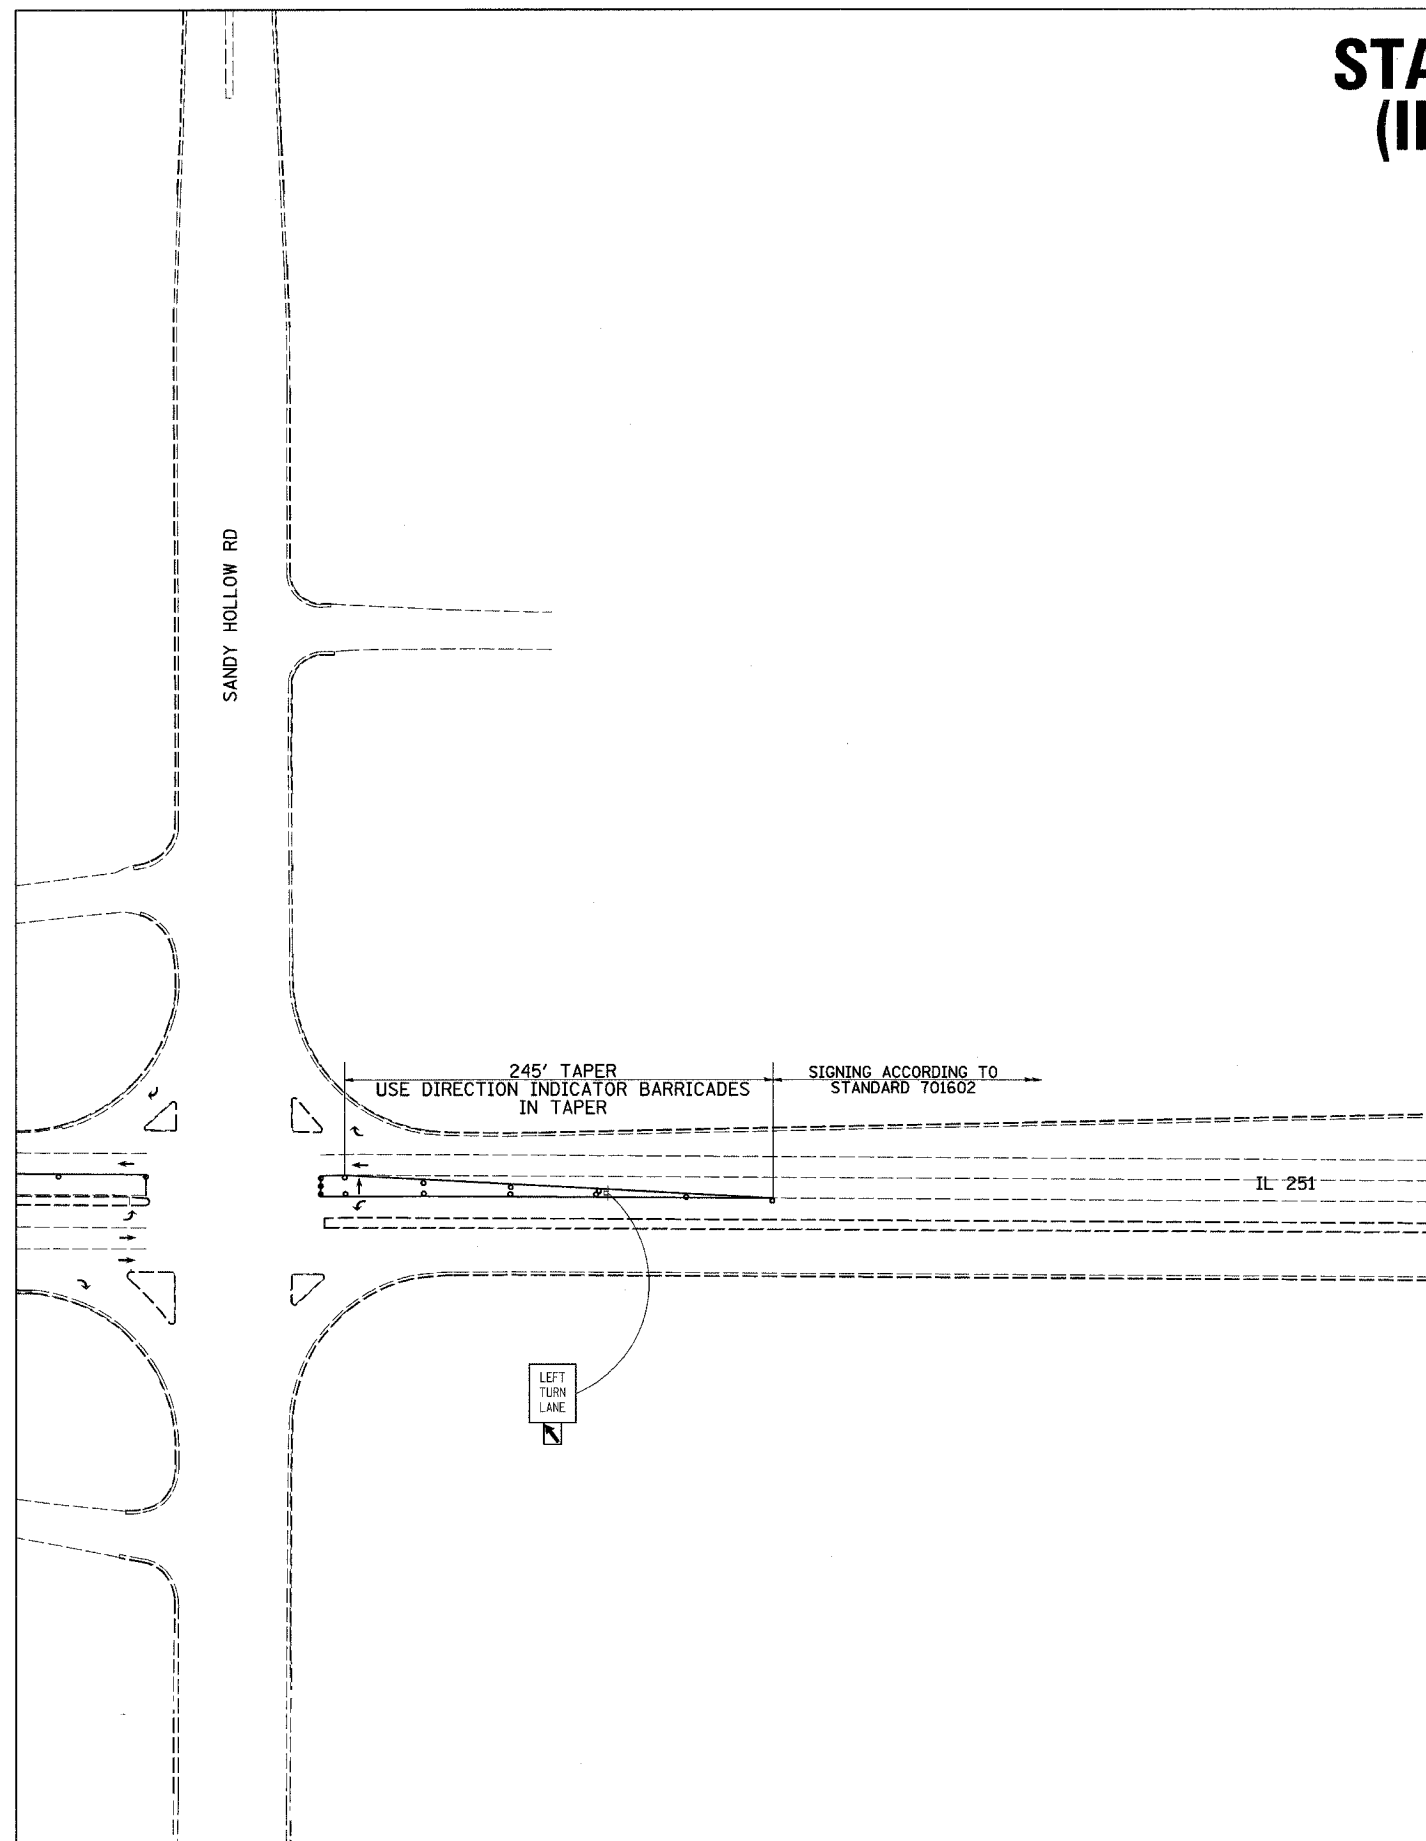

PLOT DATE = Fri, Mar 14, 09:46:04, 2008
 FILE NAME = C:\p\projects\2008\301\301\301.dgn
 PLOT SCALE = 0.800000 / 1 IN.
 USER NAME = doredd

NOTE: SEE HIGHWAY STANDARDS 701422, 701411, 701602, 701901, AND DISTRICT STANDARD 95.2 FOR OTHER DEVICES NOT SHOWN. USE DIRECTION INDICATOR BARRICADES IN TAPER.