


STATE OF ILLINOIS  
DEPARTMENT OF TRANSPORTATION

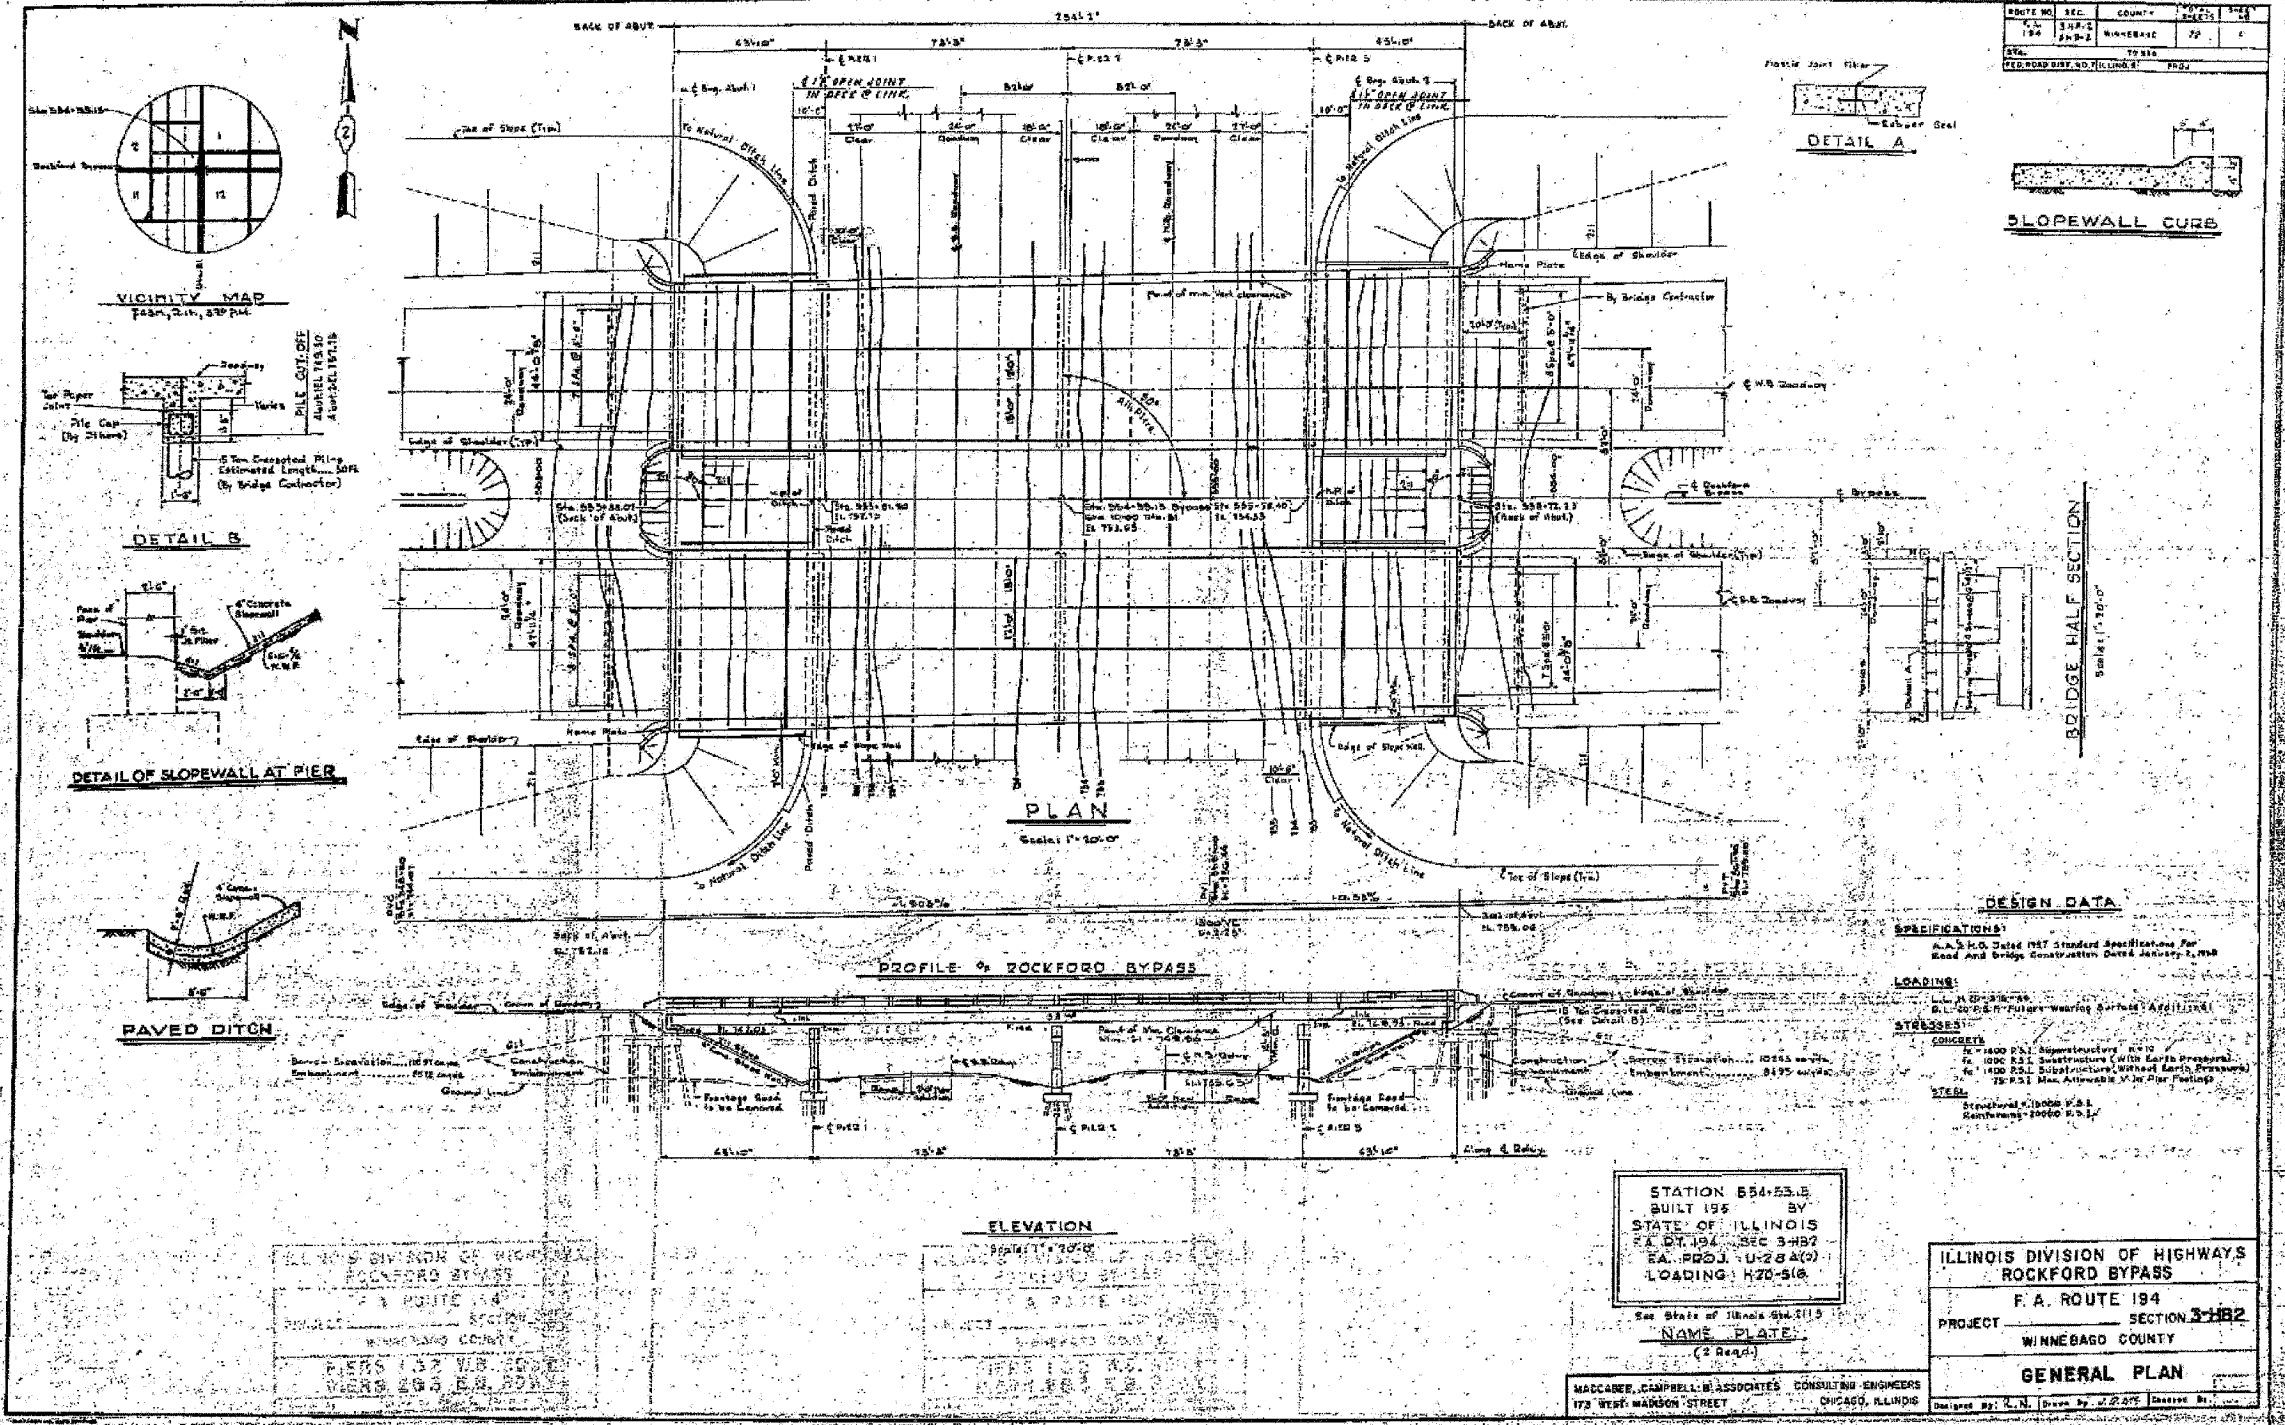

SHEET NO. 4	F.A.P. RTE.	SECTION	COUNTY	TOTAL SHEETS	SHEET NO.
	301	3HBR-2	WINNEBAGO	171	73
19 SHEETS	CONTRACT NO. 64292				
FED. ROAD DIST. NO.		ILLINOIS	FED. AID PROJECT		