


STATE OF ILLINOIS
DEPARTMENT OF TRANSPORTATION

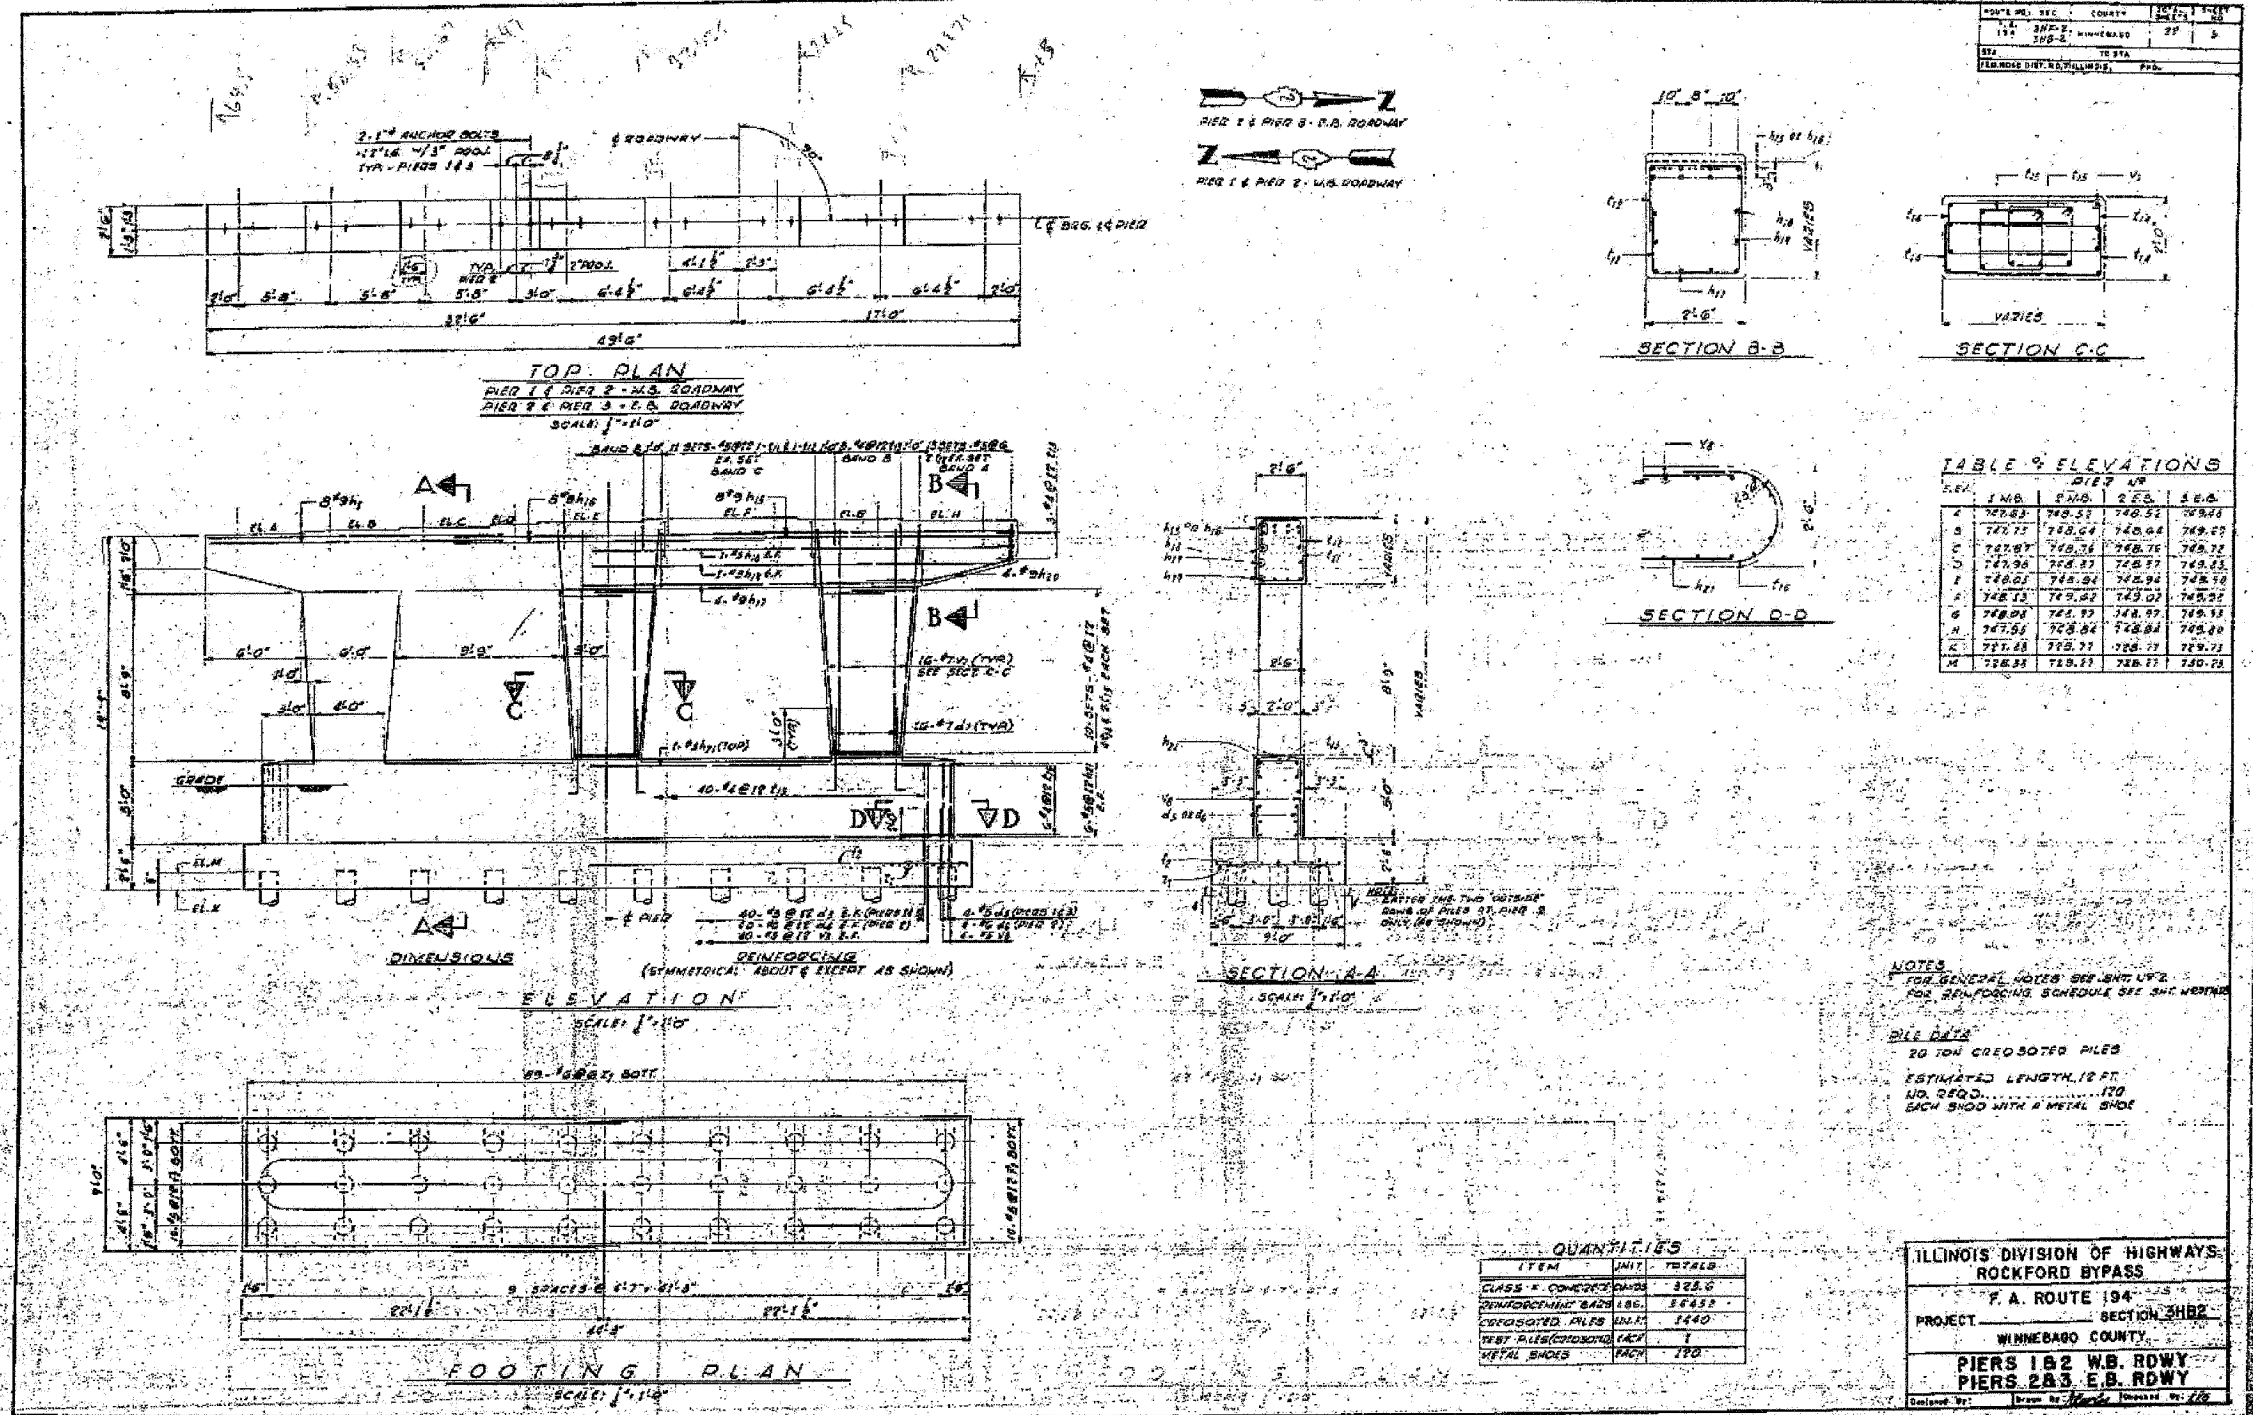

SHEET NO. 5 19 SHEETS	F.A.P. RTE.	SECTION	COUNTY	TOTAL SHEETS	SHEET NO.
	301	3HBR-2	WINNEBAGO	171	74
FED. ROAD DIST. NO.			ILLINOIS	FED. AID PROJECT	
CONTRACT NO. 64292					