


STATE OF ILLINOIS
DEPARTMENT OF TRANSPORTATION

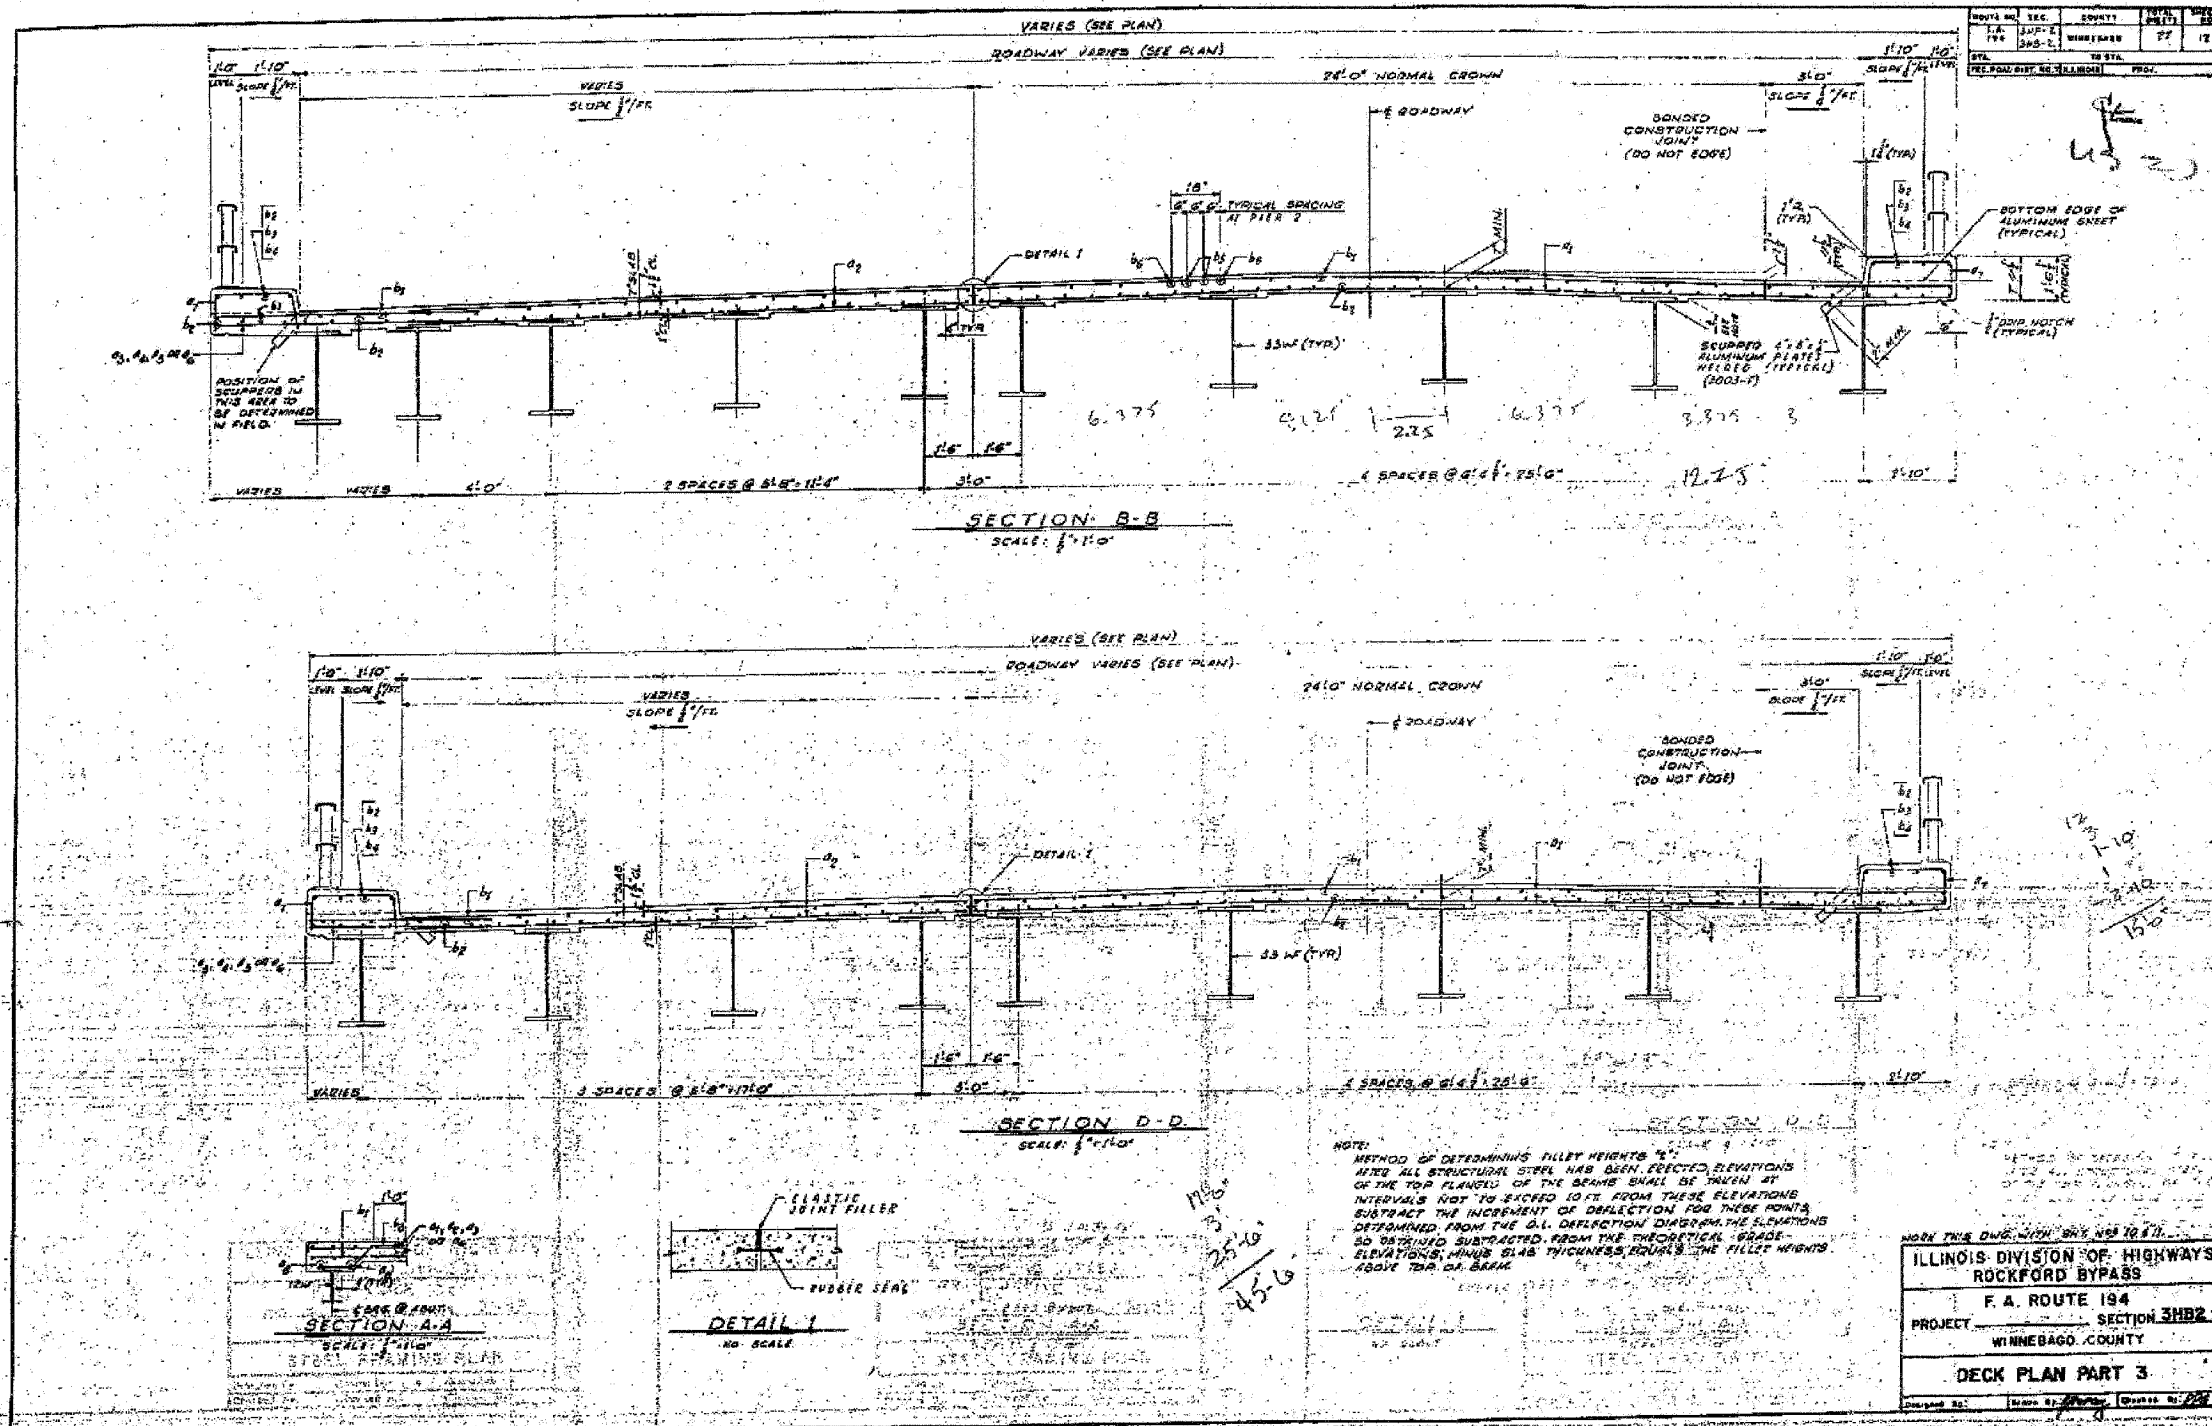

SHEET NO. 12	F.A.P. RTE.	SECTION	COUNTY	TOTAL SHEETS	SHEET NO.
	301	3HBR-2	WINNEBAGO	171	81
19 SHEETS	CONTRACT NO. 64292				
FED. ROAD DIST. NO.		ILLINOIS FED. AID PROJECT			