


STATE OF ILLINOIS
DEPARTMENT OF TRANSPORTATION

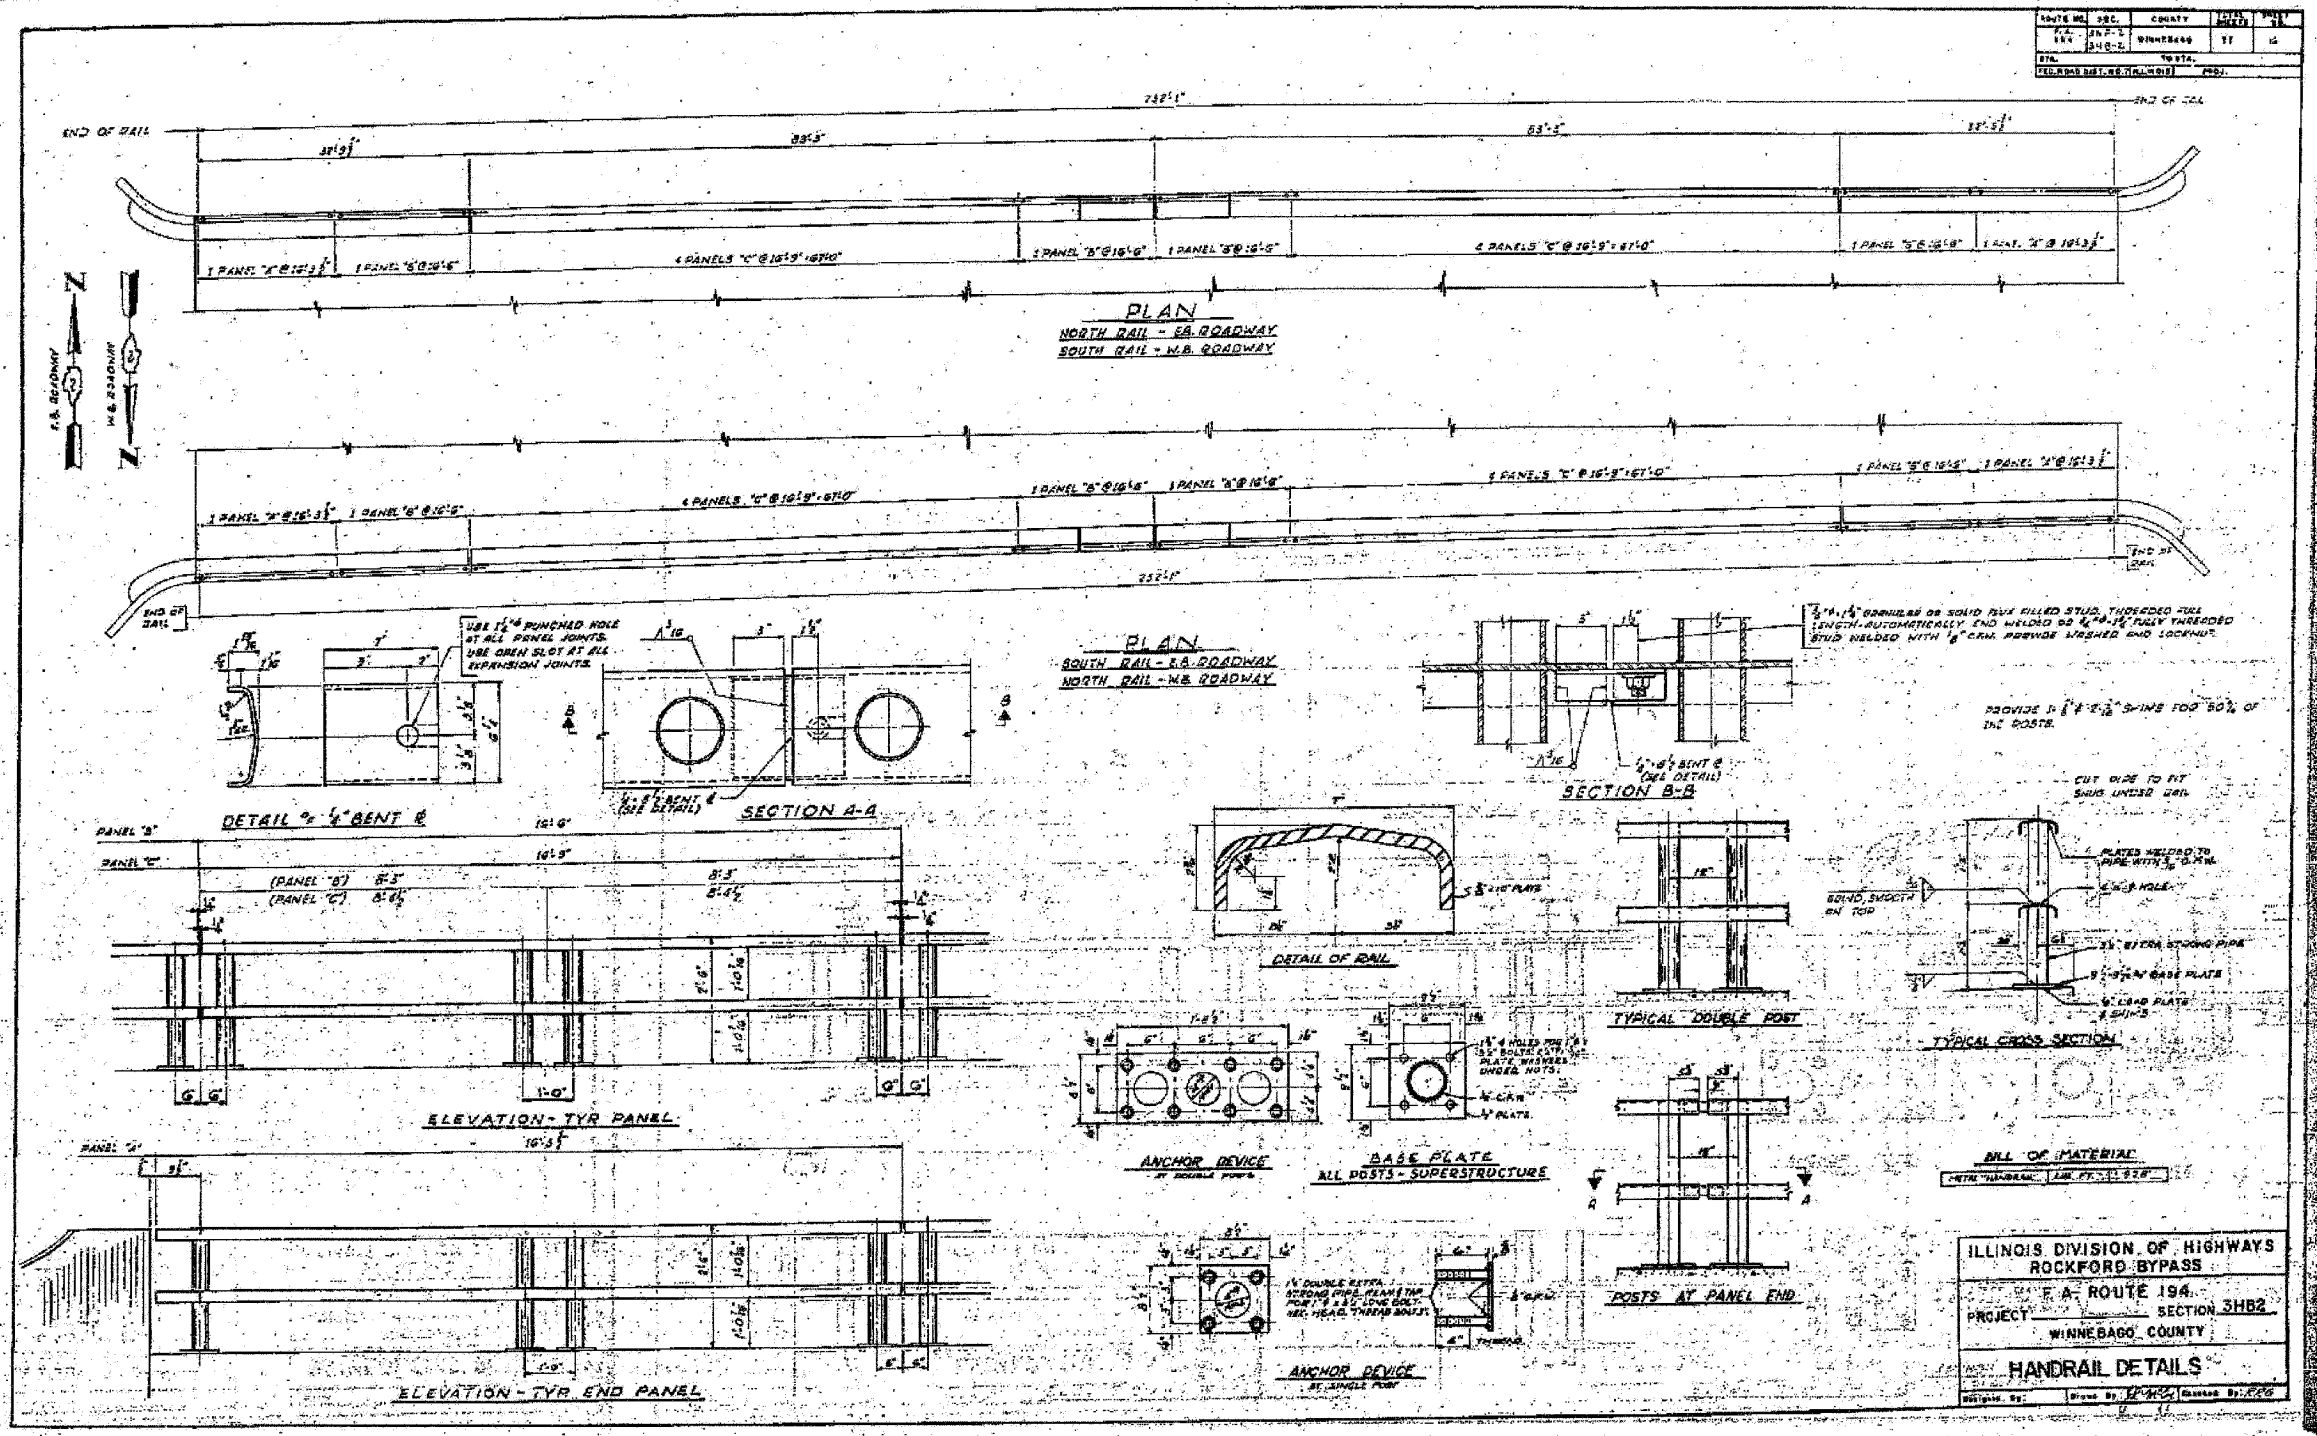

ROUTE NO.	SEC.	COUNTY	TOTAL SHEETS	SHEET NO.
194	301-2	WINNEBAGO	171	85
FED. ROAD DIST. NO. 111				

ILLINOIS DIVISION OF HIGHWAYS
ROCKFORD BYPASS
F.A. ROUTE 194
PROJECT SECTION 3HB2
WINNEBAGO COUNTY
HANDRAIL DETAILS

SHEET NO. 16 19 SHEETS	F.A.P. RTE. 301	SECTION 3HBR-2	COUNTY WINNEBAGO	TOTAL SHEETS 171	SHEET NO. 85
	CONTRACT NO. 64292			FED. ROAD DIST. NO. ILLINOIS FED. AID PROJECT	