
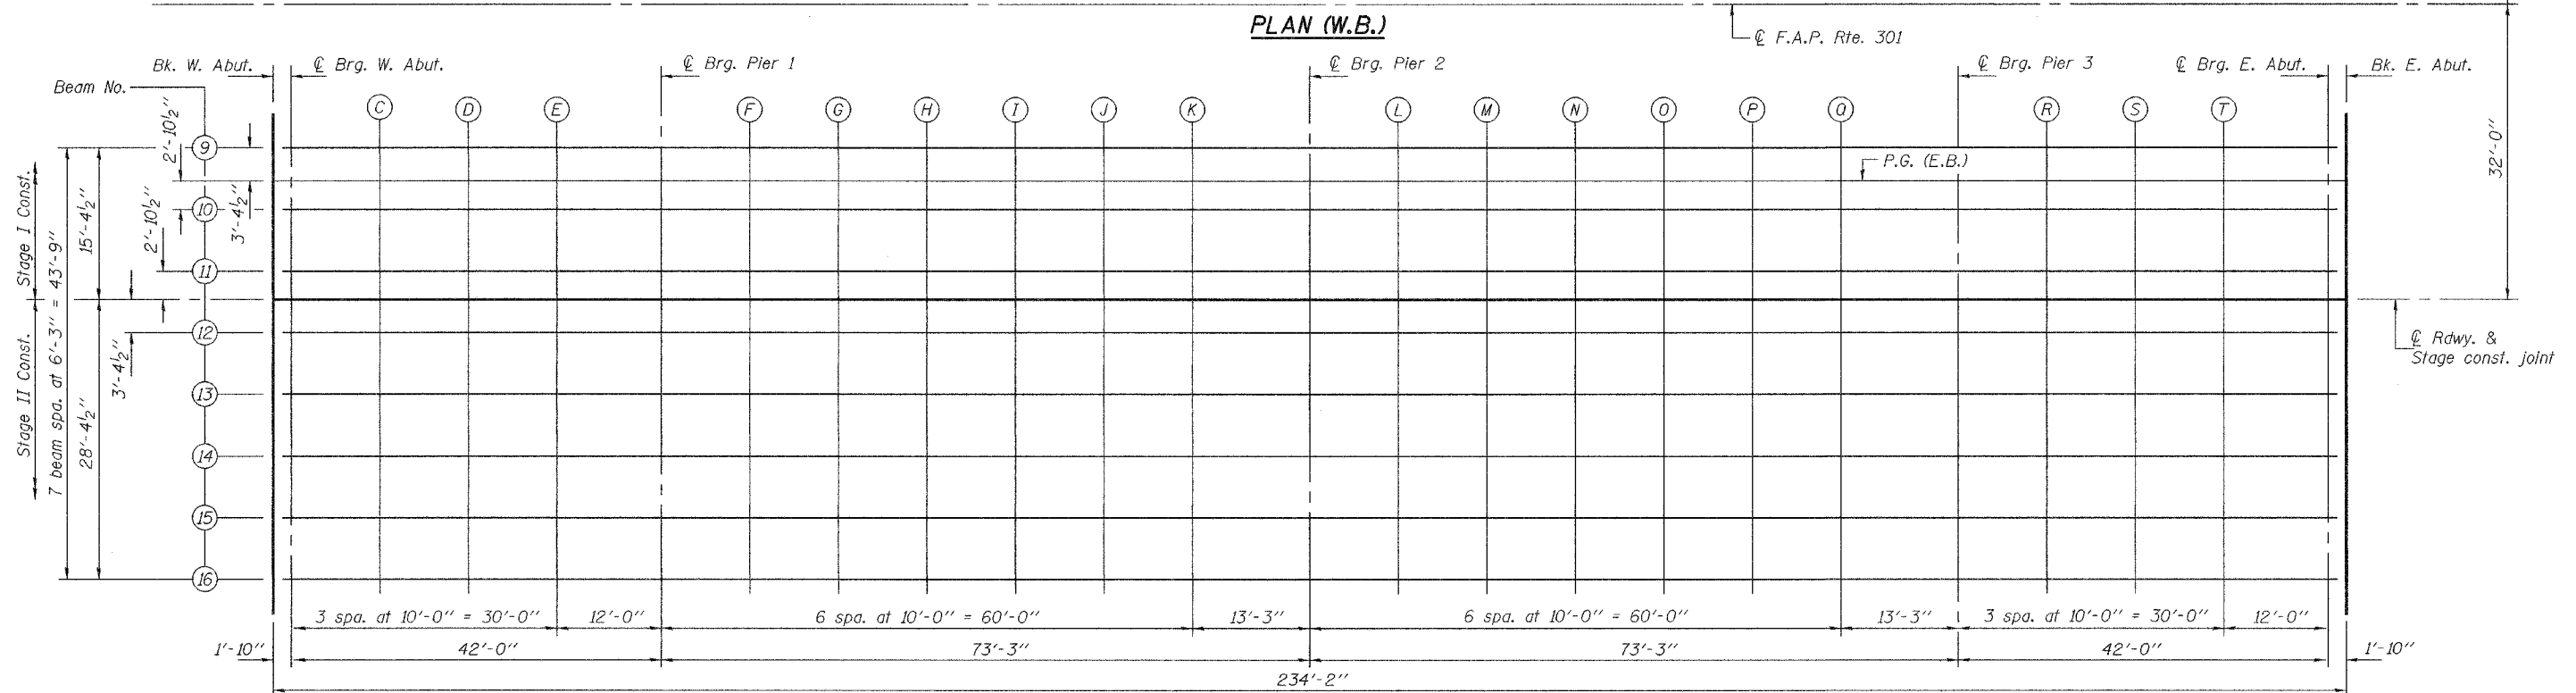


STATE OF ILLINOIS
DEPARTMENT OF TRANSPORTATION

ROUTE NO.	SECTION	COUNTY	TOTAL SHEETS	SHEET NO.
FAP 301	3HBR-2	WINNEBAGO	171	90
FED. ROAD DIST. NO. 7	ILLINOIS	FED. AID PROJECT		

Contract No. 64292

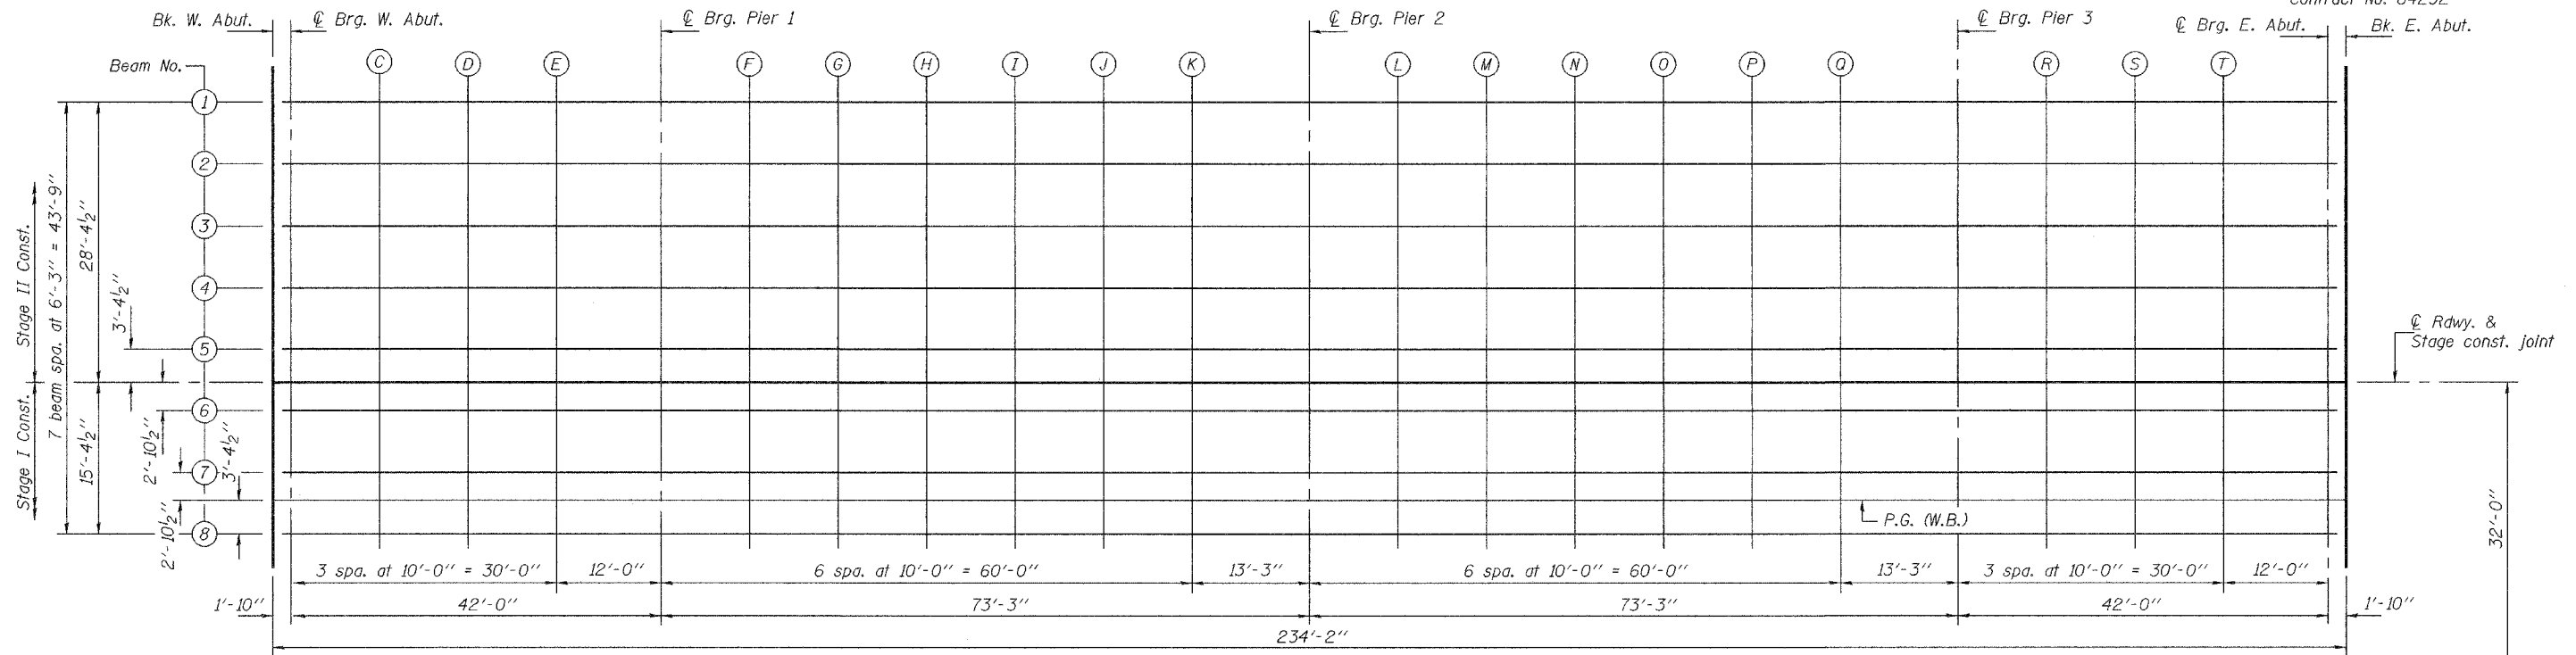

DESIGNED	Stephen M. Ryan
CHECKED	Fess Teklehaimanot
DRAWN	h.t. duong
CHECKED	SMR/FT

Apr. 25, 2008
EXAMINED *Thomas J. Demagala*
PASSED *Ralph E. Anderson*

TOP OF SLAB ELEVATIONS (E.B. & W.B.)
F.A.P. RTE. 301 - SEC. 3HBR-2
WINNEBAGO COUNTY
STATION 993+43.82
STRUCTURE NO. 101-0065 (E.B.)
STRUCTURE NO. 101-0066 (W.B.)